



GENERAL NOTES

THIS DRAWNISS IS NOT TO BE SCALED

- FIGURED DIMENSIONS TO TAKE PREFERENCE TO SCALED DIMENSIONS

- ALL CONTRACTORS WORK TO COMELY WITH THE LATEST CODES OF PRACTICE
AND TO BE THE ENTIRE SATISTICATION OF LOCAL AUTHPRITIES

- ANY DISCREPANCIES TO BE REPORTED TO THE ARCHITECT BEFORE COMMENCING

- THE CONTRACTOR IS TO VERIFT ALL LEVELS, DIMENSIONS AND BUILDING LINES

BEFORE ANY WORK COMMENCES ON SITE

- ALL SETTING OUT TO BE THE CONTRACTORS ENTIRE RESPONSABILITY

- ALL SERVICES TO BE COORDINATED BY THE CONTRACTOR BEFORE COMMERCING

- THE CONTRACTOR IS RESPONSIBLE FOR ANY SITE VISTS BY LOCAL AUTHORITIES

- READ THERE ARCHITECTURAL DRAWINGS IN CONJUCTION WITH ENGINEERS AND

DTHER CONSULTANT DRAWINGS AND DETAIL WHERE APPLICABLE

# REVISION NOTES

NO.	DATE	DESCRIPTION	
01	10/08/2025	Updated extension	Ξ
			Ξ
			Ξ
			Ξ
			Ξ
			_
PRO	JECT TITTLE		
1			

49 LAMBLE ST NW5 4AS

DRAWING TITTLE

SITE PLAN AS PROPOSED

1:100 @A3

DRAWING NO.


2109 - 201


DATE


Nayem 10/08/2025 Mohammad


DRAWN BY


1 SITE PLAN AS PROPOSED Scale 1:100

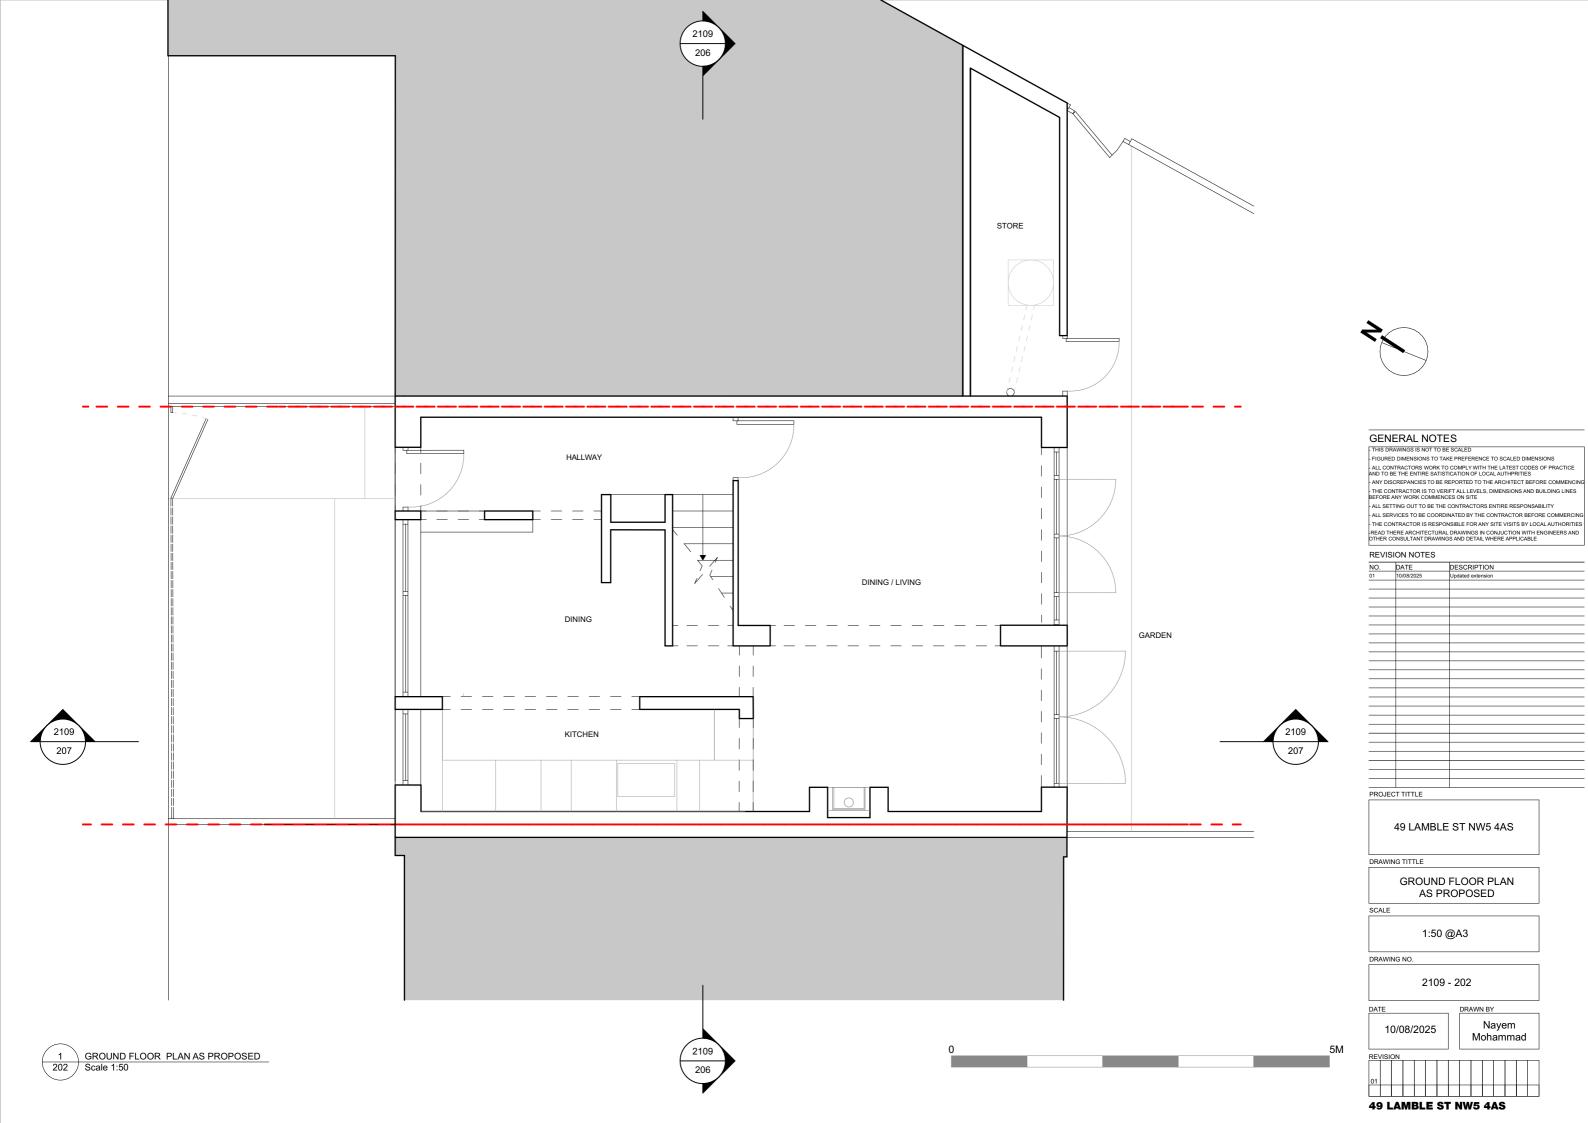

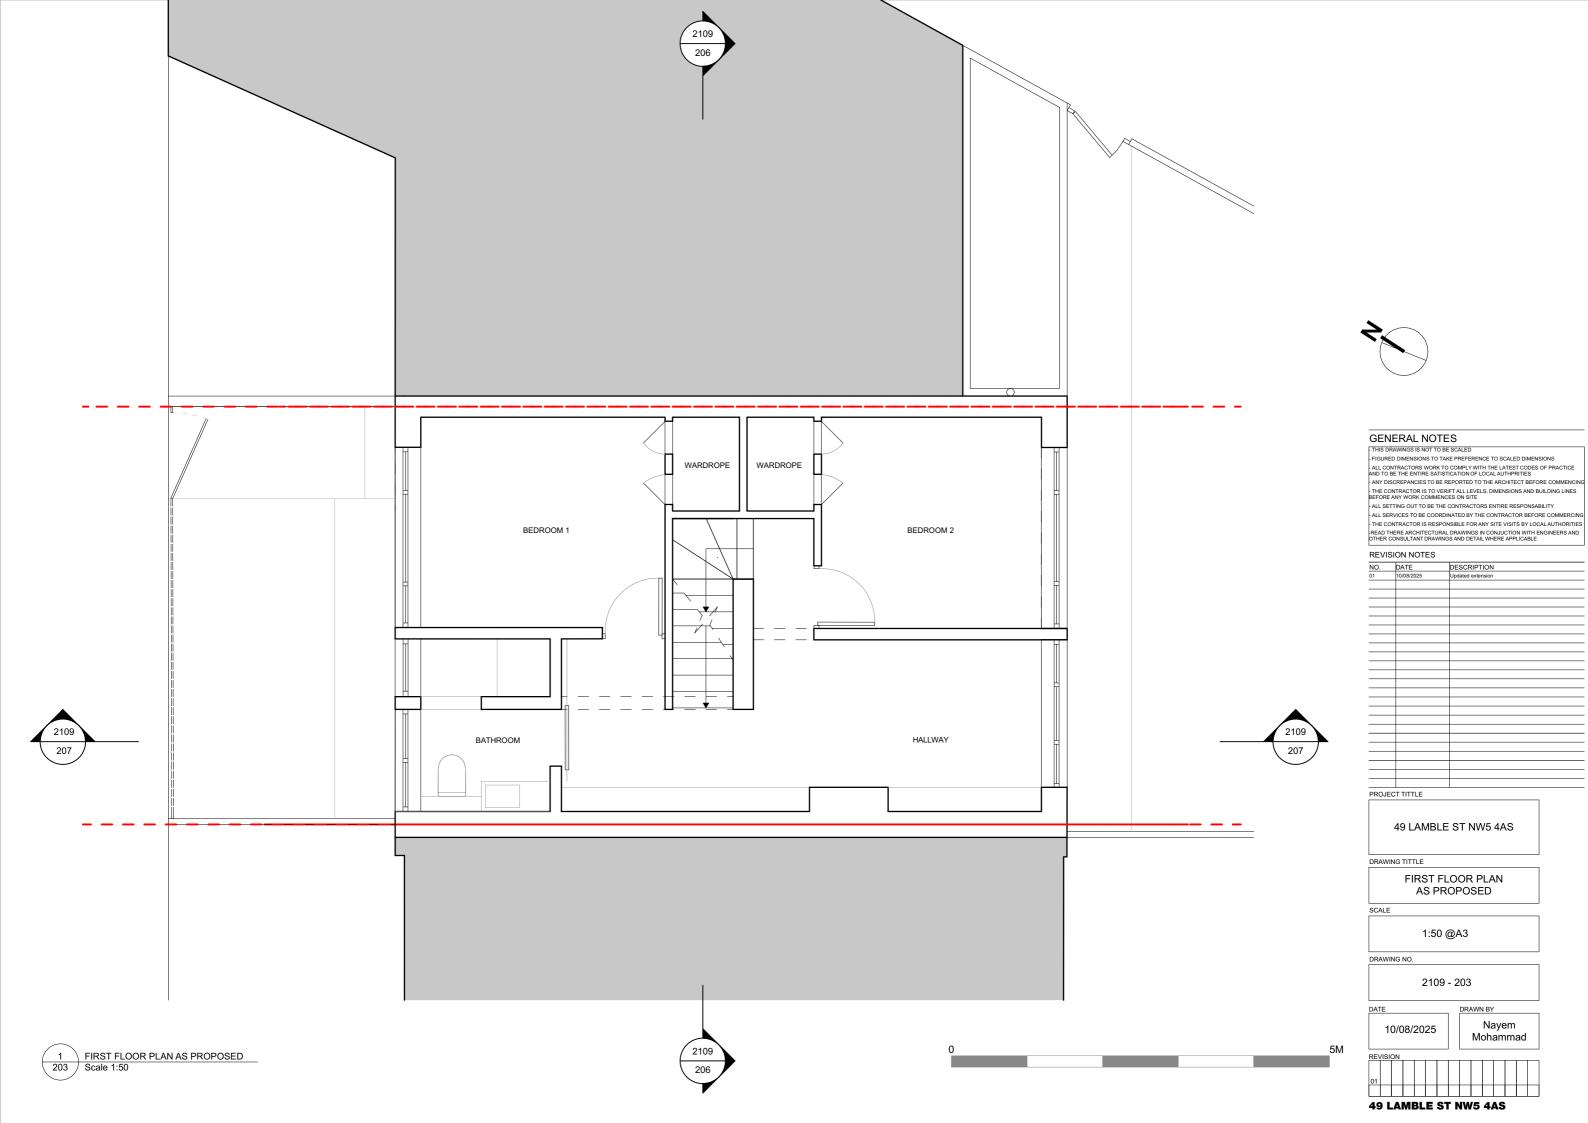

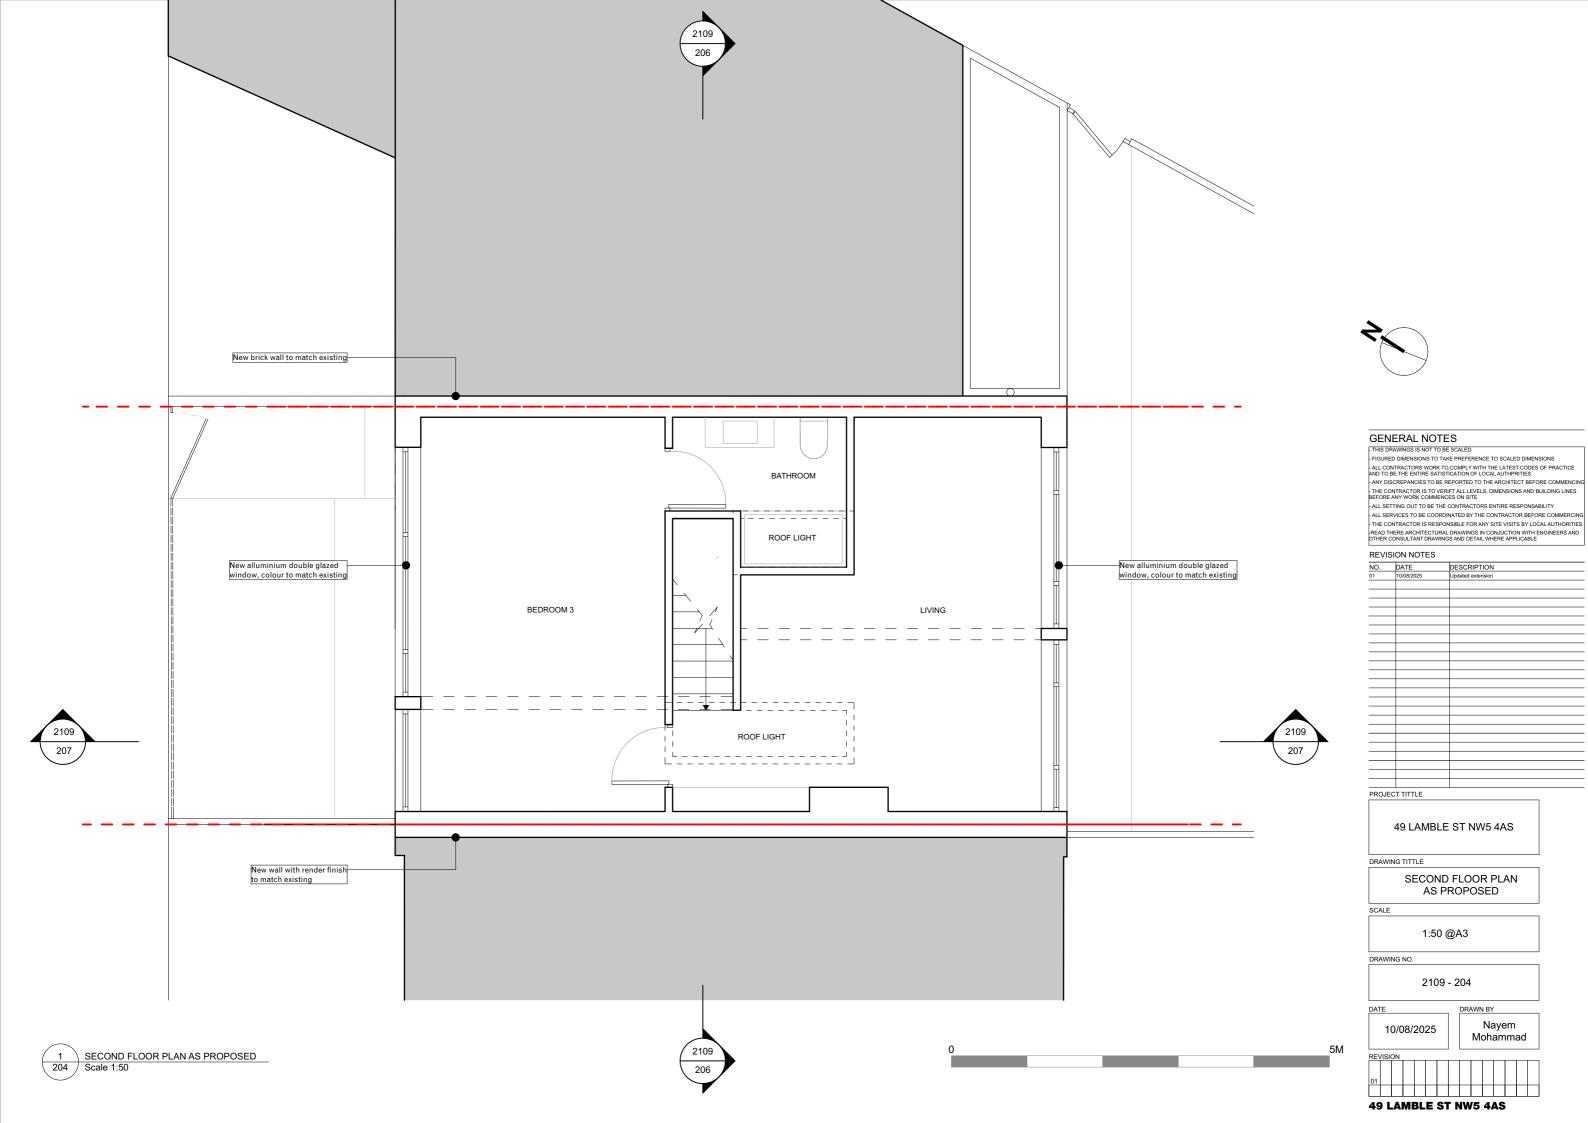

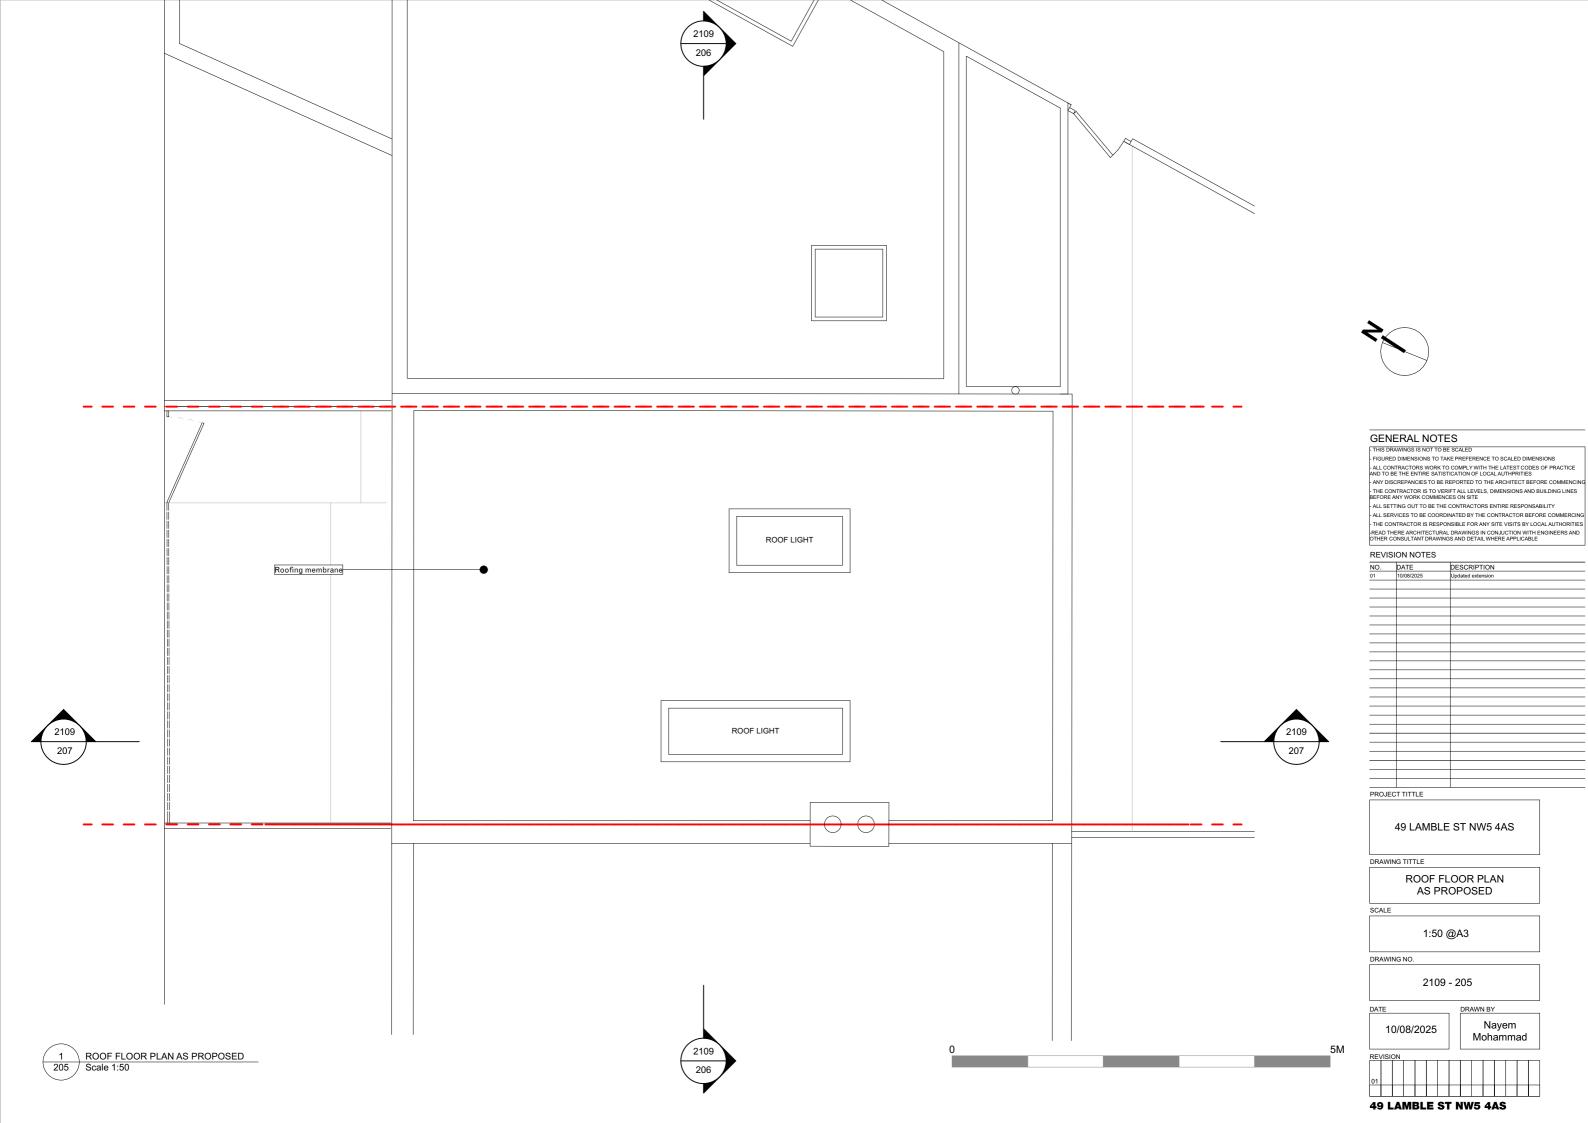

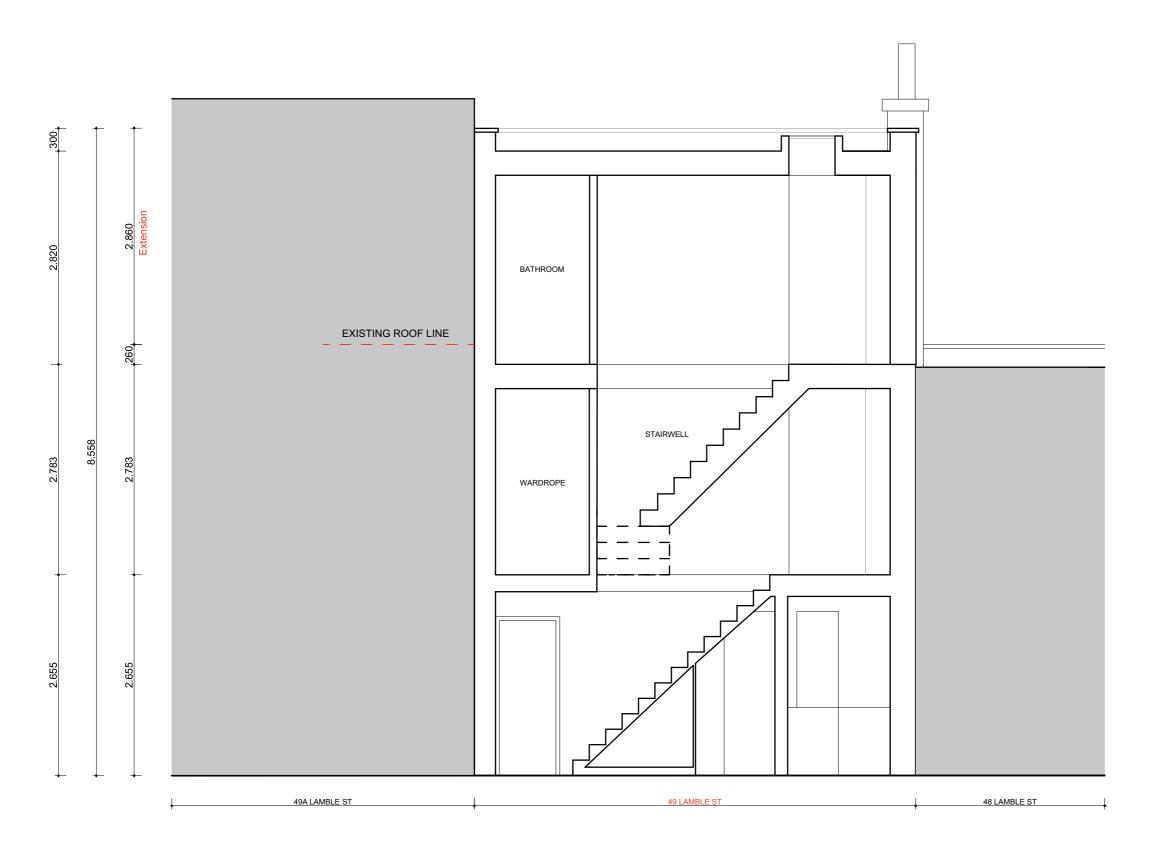



GENERAL NOTES

THIS DRAWINGS IS NOT TO BE SCALED

- FIGURED DIMENSIONS TO TAKE PREFERENCE TO SCALED DIMENSIONS
- ALL CONTRACTORS WORK TO COMELY WITH THE LATEST CODES OF PRACTICE
AND TO BE THE ENTIRE SATISTICATION OF LOCAL AUTHPRITIES

- ANY DISCREPANCIES TO BE REPORTED TO THE ARCHITECT BEFORE COMMENCING

- THE CONTRACTOR IS TO VERIFT ALL LEVELS, DIMENSIONS AND BUILDING LINES

BEFORE ANY WORK COMMENCES ON SITE

- ALL SETTING OUT TO BE THE CONTRACTORS ENTIRE RESPONSABILITY

- ALL SERVICES TO BE COORDINATED BY THE CONTRACTOR BEFORE COMMERCING
- THE CONTRACTOR IS RESPONSIBLE FOR ANY SITE VISITS BY LOCAL AUTHORTITES

- READ THERE ARCHITECTURAL DRAWINGS IN CONJUCTION WITH ENGINEERS AND

OTHER CONSULTANT DRAWINGS AND DETAIL WHERE APPLICABLE

# REVISION NOTES

NO.	DATE	DESCRIPTION
01	10/08/2025	Updated extension
PROJI	ECT TITTLE	

49 LAMBLE ST NW5 4AS

DRAWING TITTLE

SECTION AA AS PROPOSED

5M

1:50 @A3

DRAWING NO.


2109 - 206

10/08/2025

DRAWN BY Nayem Mohammad

49 LAMBLE ST NW5 4AS

SECTION AA AS PROPOSED
Scale 1:50

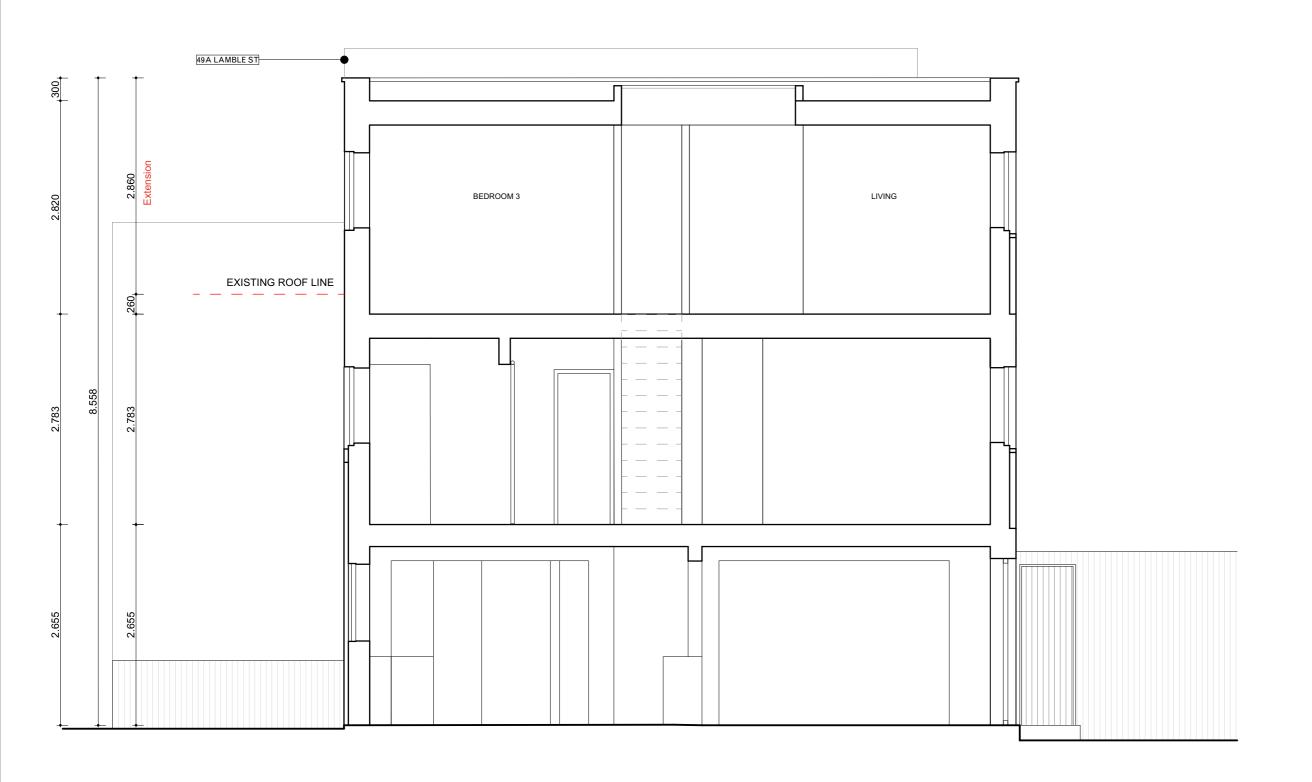



GENERAL NOTES

THIS DRAWINGS IS NOT TO BE SCALED

- FIGURED DIMENSIONS TO TAKE PREFERENCE TO SCALED DIMENSIONS
- ALL CONTRACTORS WORK TO COMELY WITH THE LATEST CODES OF PRACTICE
AND TO BE THE ENTIRE SATISTICATION OF LOCAL AUTHPRITIES

- ANY DISCREPANCIES TO BE REPORTED TO THE ARCHITECT BEFORE COMMENCING

- THE CONTRACTOR IS TO VERIFT ALL LEVELS, DIMENSIONS AND BUILDING LINES

BEFORE ANY WORK COMMENCES ON SITE

- ALL SETTING OUT TO BE THE CONTRACTORS ENTIRE RESPONSABILITY

- ALL SERVICES TO BE COORDINATED BY THE CONTRACTOR BEFORE COMMERCING
- THE CONTRACTOR IS RESPONSIBLE FOR ANY SITE VISITS BY LOCAL AUTHORTITES

- READ THERE ARCHITECTURAL DRAWINGS IN CONJUCTION WITH ENGINEERS AND

OTHER CONSULTANT DRAWINGS AND DETAIL WHERE APPLICABLE

# REVISION NOTES

NO.	DATE	DESCRIPTION
01	10/08/2025	Updated extension
		•

# PROJECT TITTLE

49 LAMBLE ST NW5 4AS

DRAWING TITTLE

SECTION BB AS PROPOSED

5M

1:50 @A3

DRAWING NO.


2109 - 207


10/08/2025

DRAWN BY Nayem Mohammad

49 LAMBLE ST NW5 4AS

SECTION BB AS PROPOSED Scale 1:50

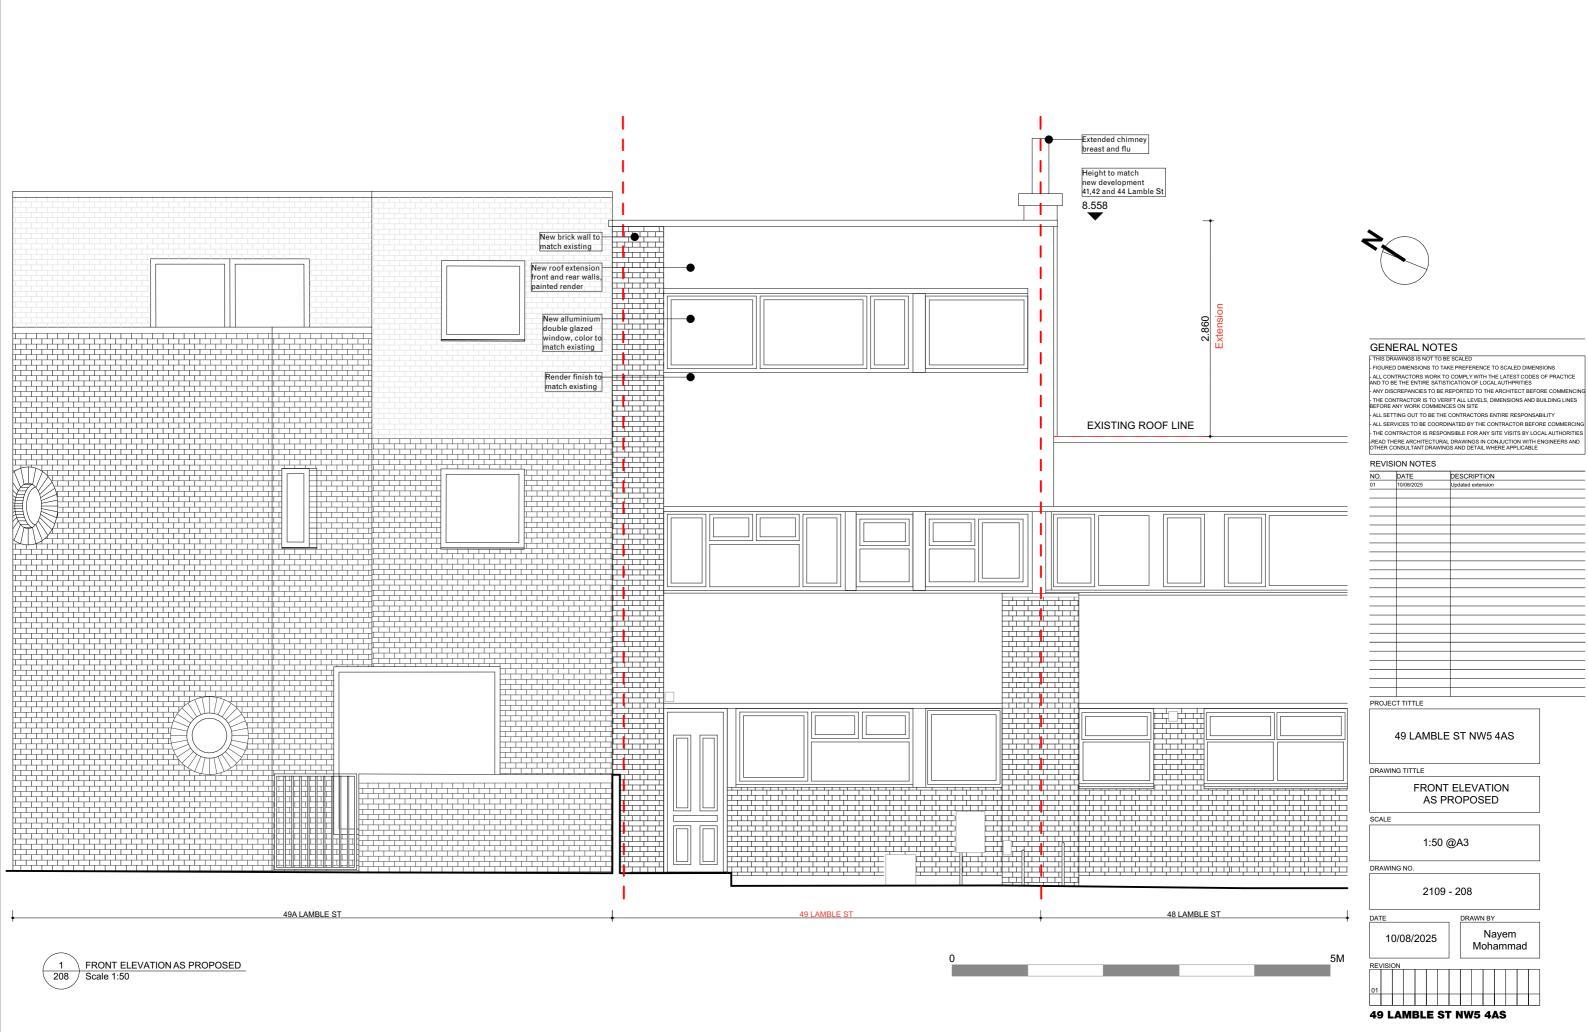

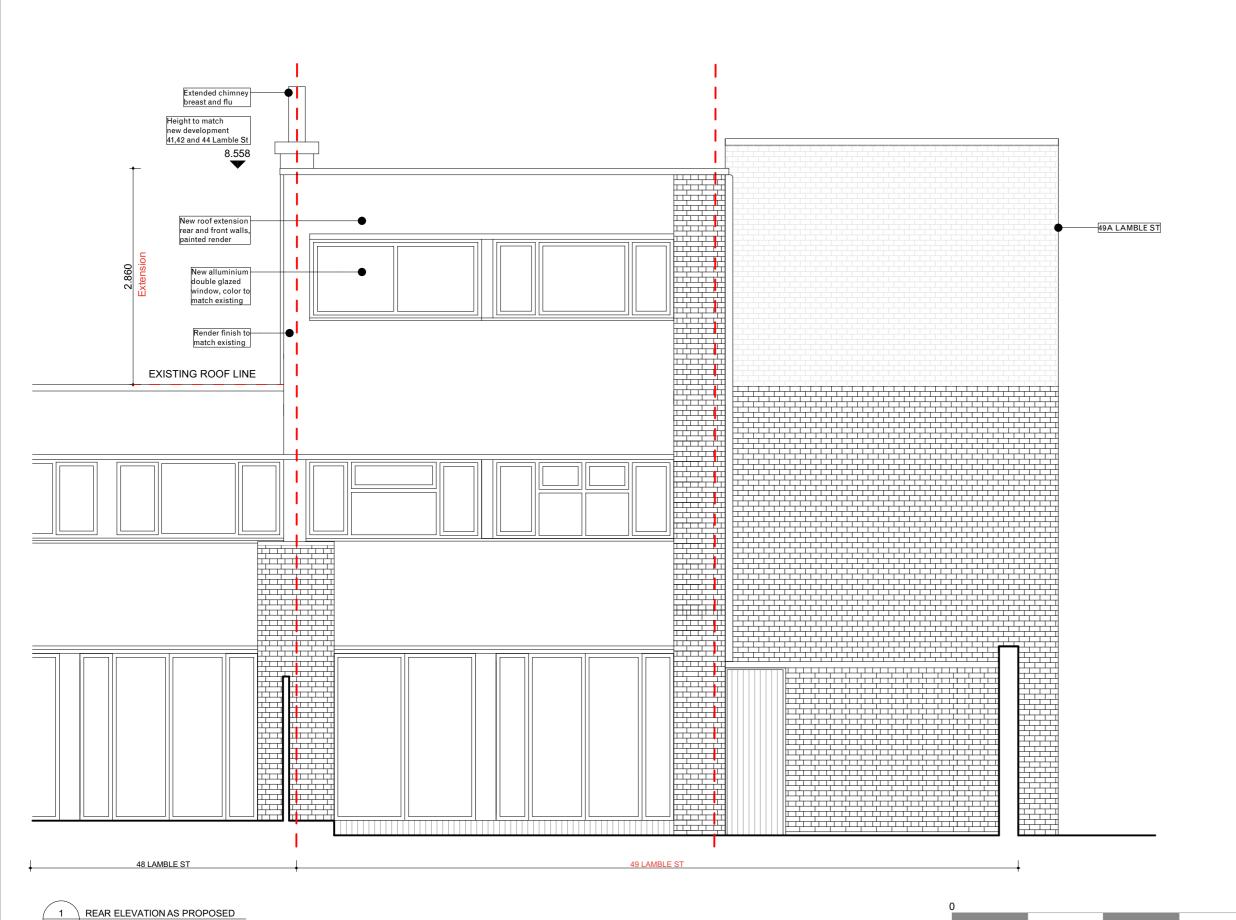

Scale 1:50



### **GENERAL NOTES**

THIS DRAWINGS IS NOT TO BE SCALED

FIGURED DIMENSIONS TO TAKE PREFERENCE TO SCALED DIMENSIONS
- ALL CONTRACTORS WORK TO COMPLY WITH THE LATEST CODES OF PRACTICE
AND TO BE THE ENTIRE SATISTICATION OF LOCAL AUTHENTIES
- AND INSPERSIONIES TO BE PREPORTED TO THE ARCHITECT BEFORE COMMENCE.

ANY DISCREPANCIES TO BE REPORTED TO THE ARCHITECT BEFORE COMMENCING
THE CONTRACTOR IS TO VERIFT ALL LEVELS, DIMENSIONS AND BUILDING LINES
BEFORE ANY WORK COMMENCES ON SITE
ALL SETTING OUT TO BE THE CONTRACTORS ENTIRE RESPONSABILITY

ALL SERVICES TO BE COORDINATED BY THE CONTRACTOR BEFORE COMMERCING THE CONTRACTOR IS RESPONSIBLE FOR ANY SITE VISITS BY LOCAL AUTHORITIES READ THERE ARCHITECTURAL DRAWINGS IN CONJUCTION WITH FEMINEERS AND OTHER CONSULTANT DRAWINGS AND DETAIL WHERE APPLICABLE

### REVISION NOTES

NO.	DATE	DESCRIPTION	
01	10/08/2025	Updated extension	

# PROJECT TITTLE

49 LAMBLE ST NW5 4AS

DRAWING TITTLE

REAR ELEVATION AS PROPOSED

SCAL

5M

1:50 @A3

DRAWING NO.


2109 - 209

DRA

10/08/2025 Nayem Mohammad

REVISION 01

49 LAMBLE ST NW5 4AS

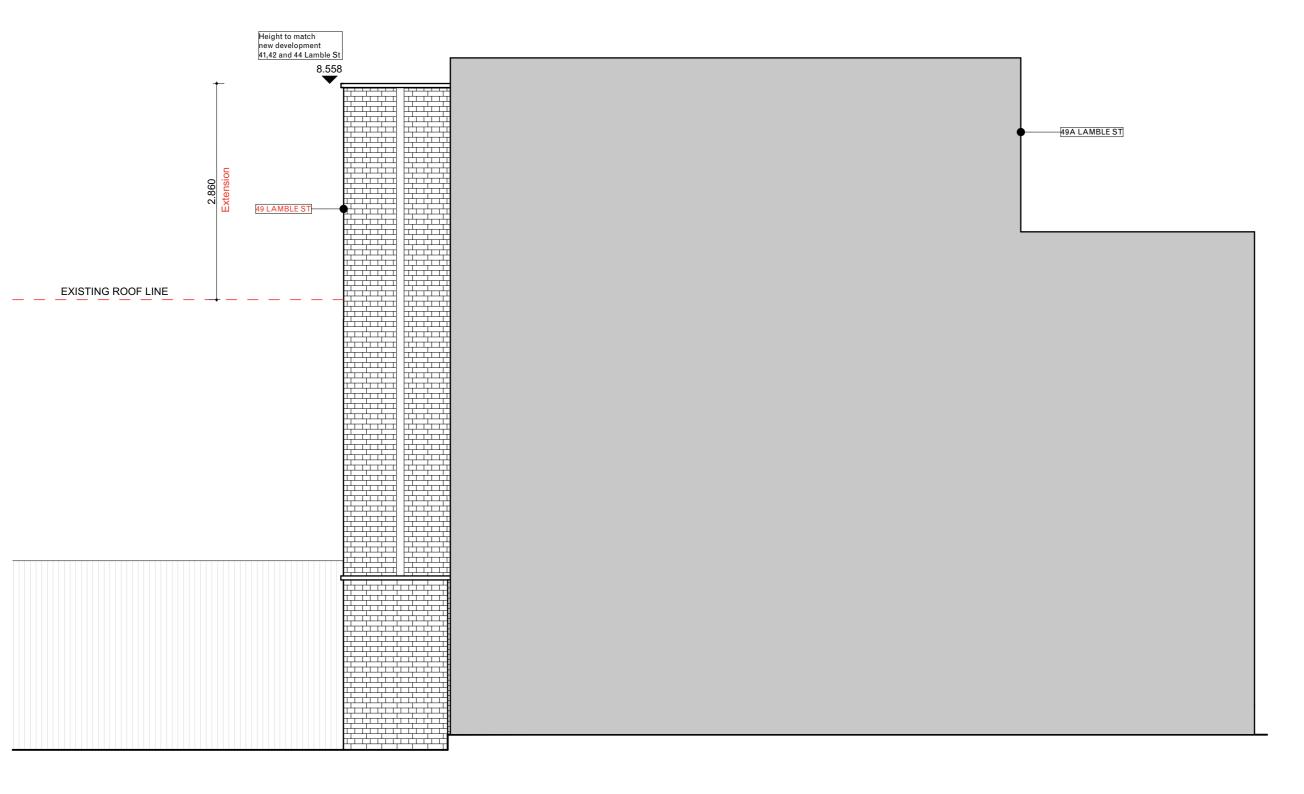



# GENERAL NOTES

THIS DRAWINGS IS NOT TO BE SCALED

FIGURED DIMENSIONS TO TAKE PREFERENCE TO SCALED DIMENSIONS

FIGURED DIMENSIONS TO TAKE PREFERENCE TO SCALED DIMENSIONS
-ALL CONTRACTORS WORK TO COMEN! WITH THE LATEST CODES OF PRACTICE
AND TO BE THE ENTIRE SATISTICATION OF LOCAL AUTHPRITIES
- ANY DISCREPANCIES TO BE REPORTED TO THE ARCHITECT BEFORE COMMENCING
THE CONTRACTOR IS TO VERIET ALL LEVELS, DIMENSIONS AND BUILDING LINES
BEFORE ANY WORK COMMENCES ON SITE
- ALL SETTING OUT TO BE THE CONTRACTORS ENTIRE RESPONSABILITY
- ALL SERVICES TO BE COORDINATED BY THE CONTRACTOR BEFORE COMMERCING
- THE CONTRACTOR IS RESPONSIBLE FOR ANY SITE VISITS BY LOCAL AUTHORITIES
- READ THERE ARCHITECTURAL DRAWINGS IN CONJUCTION WITH ENGINEERS AND
OTHER CONSULTANT DRAWINGS AND DETAIL WHERE APPLICABLE

### REVISION NOTES

NO.	DATE	DESCRIPTION
01	10/08/2025	Updated extension

PROJECT TITTLE

49 LAMBLE ST NW5 4AS

DRAWING TITTLE

SIDE ELEVATION 1 AS PROPOSED

1:50 @A3

DRAWING NO.

5M


2109 - 210

10/08/2025

Nayem Mohammad

49 LAMBLE ST NW5 4AS

SIDE ELEVATION 1 AS PROPOSED Scale 1:50

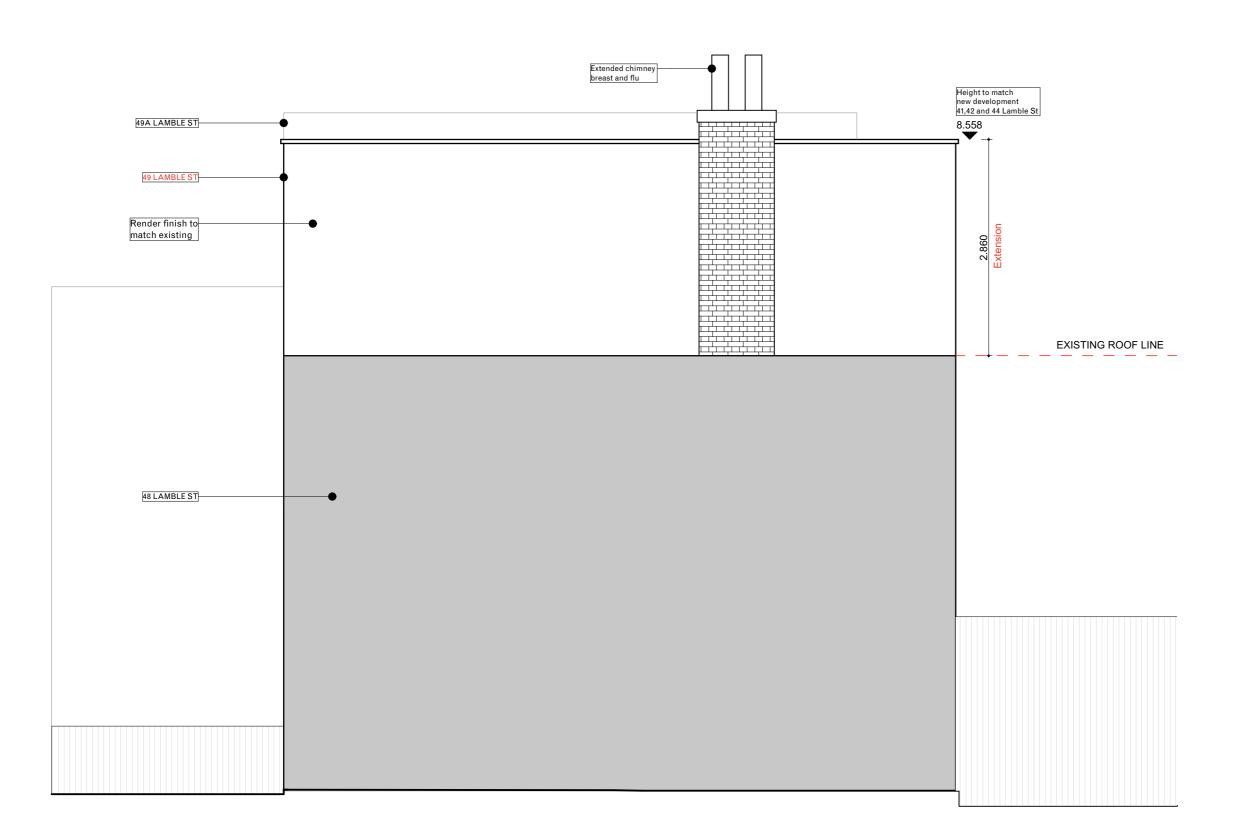



# GENERAL NOTES

GENERAL NOTES
THIS DRAWINGS IS NOT TO BE SCALED
FIGURED DIMENSIONS TO TAKE PREFERENCE TO SCALED DIMENSIONS
-ALL CONTRACTORS WORK TO COMPLY WITH THE LATEST CODES OF PRACTICE
AND TO BE THE ENTIRE SATISTICATION OF LOCAL AUTHERTIES
-ANY DISCREPANCIES TO BE REPORTED TO THE ARCHITECT BEFORE COMMENCING
THE CONTRACTOR IS TO VERIFT ALL LEVELS, DIMENSIONS AND BUILDING LINES
BEFORE ANY WORK COMMENCES ON SITE
-ALL SETTING OUT TO BE THE CONTRACTORS ENTIRE RESPONSABILITY
-ALL SERVICES TO BE COORDINATED BY THE CONTRACTOR BEFORE COMMERCING
THE CONTRACTOR IS RESPONSIBLE FOR ANY SITE VISITS BY LOCAL AUTHORTIES
READ THERE ARCHITECTURAL DRAWINGS IN CONJUCTION WITH ENGINEERS AND
OTHER CONSULTANT DRAWINGS AND DETAIL WHERE APPLICABLE

# REVISION NOTES

NO.	DATE	DESCRIPTION
01	10/08/2025	Updated extension
PROJE	CT TITTLE	•

49 LAMBLE ST NW5 4AS

DRAWING TITTLE

SIDE ELEVATION 2 AS PROPOSED

1:50 @A3

DRAWING NO.

5M

2109 - 211

Nayem 10/08/2025 Mohammad

49 LAMBLE ST NW5 4AS

1 SIDE ELEVATION 2 AS PROPOSED Scale 1:50