

[01] PROPOSED LOWER GROUND FLOOR PLAN  
1:100

P1	19.09.25	Issued for Planning	JC	AB
REV	DATE	DESCRIPTION	DRW	CHK

PLANNING

PALLADIAN  
ARCHITECTURE and DESIGN

STUDIO A | MERIDIAN HOUSE | JUNIPER DRIVE | LONDON SW18 1QS  
contact@palladian.design +44 (0)20 7351 1913

PROJECT TITLE

19 Tanza Road, NW3 2UA

DRAWING TITLE

Proposed General Arrangement Plans  
Lower Ground Floor

PROJECT NO. SCALE/SIZE

2503 1:50 @ A1

DWG NO. REV

PA02-101 P1




All dimensions to be verified on site before the commencement of any work whatsoever.

Discrepancies to be reported to Palladian London immediately.

Drawings to be read with relevant Consultants and Contractors drawings and other relevant information.

© Palladian London Ltd DO NOT SCALE

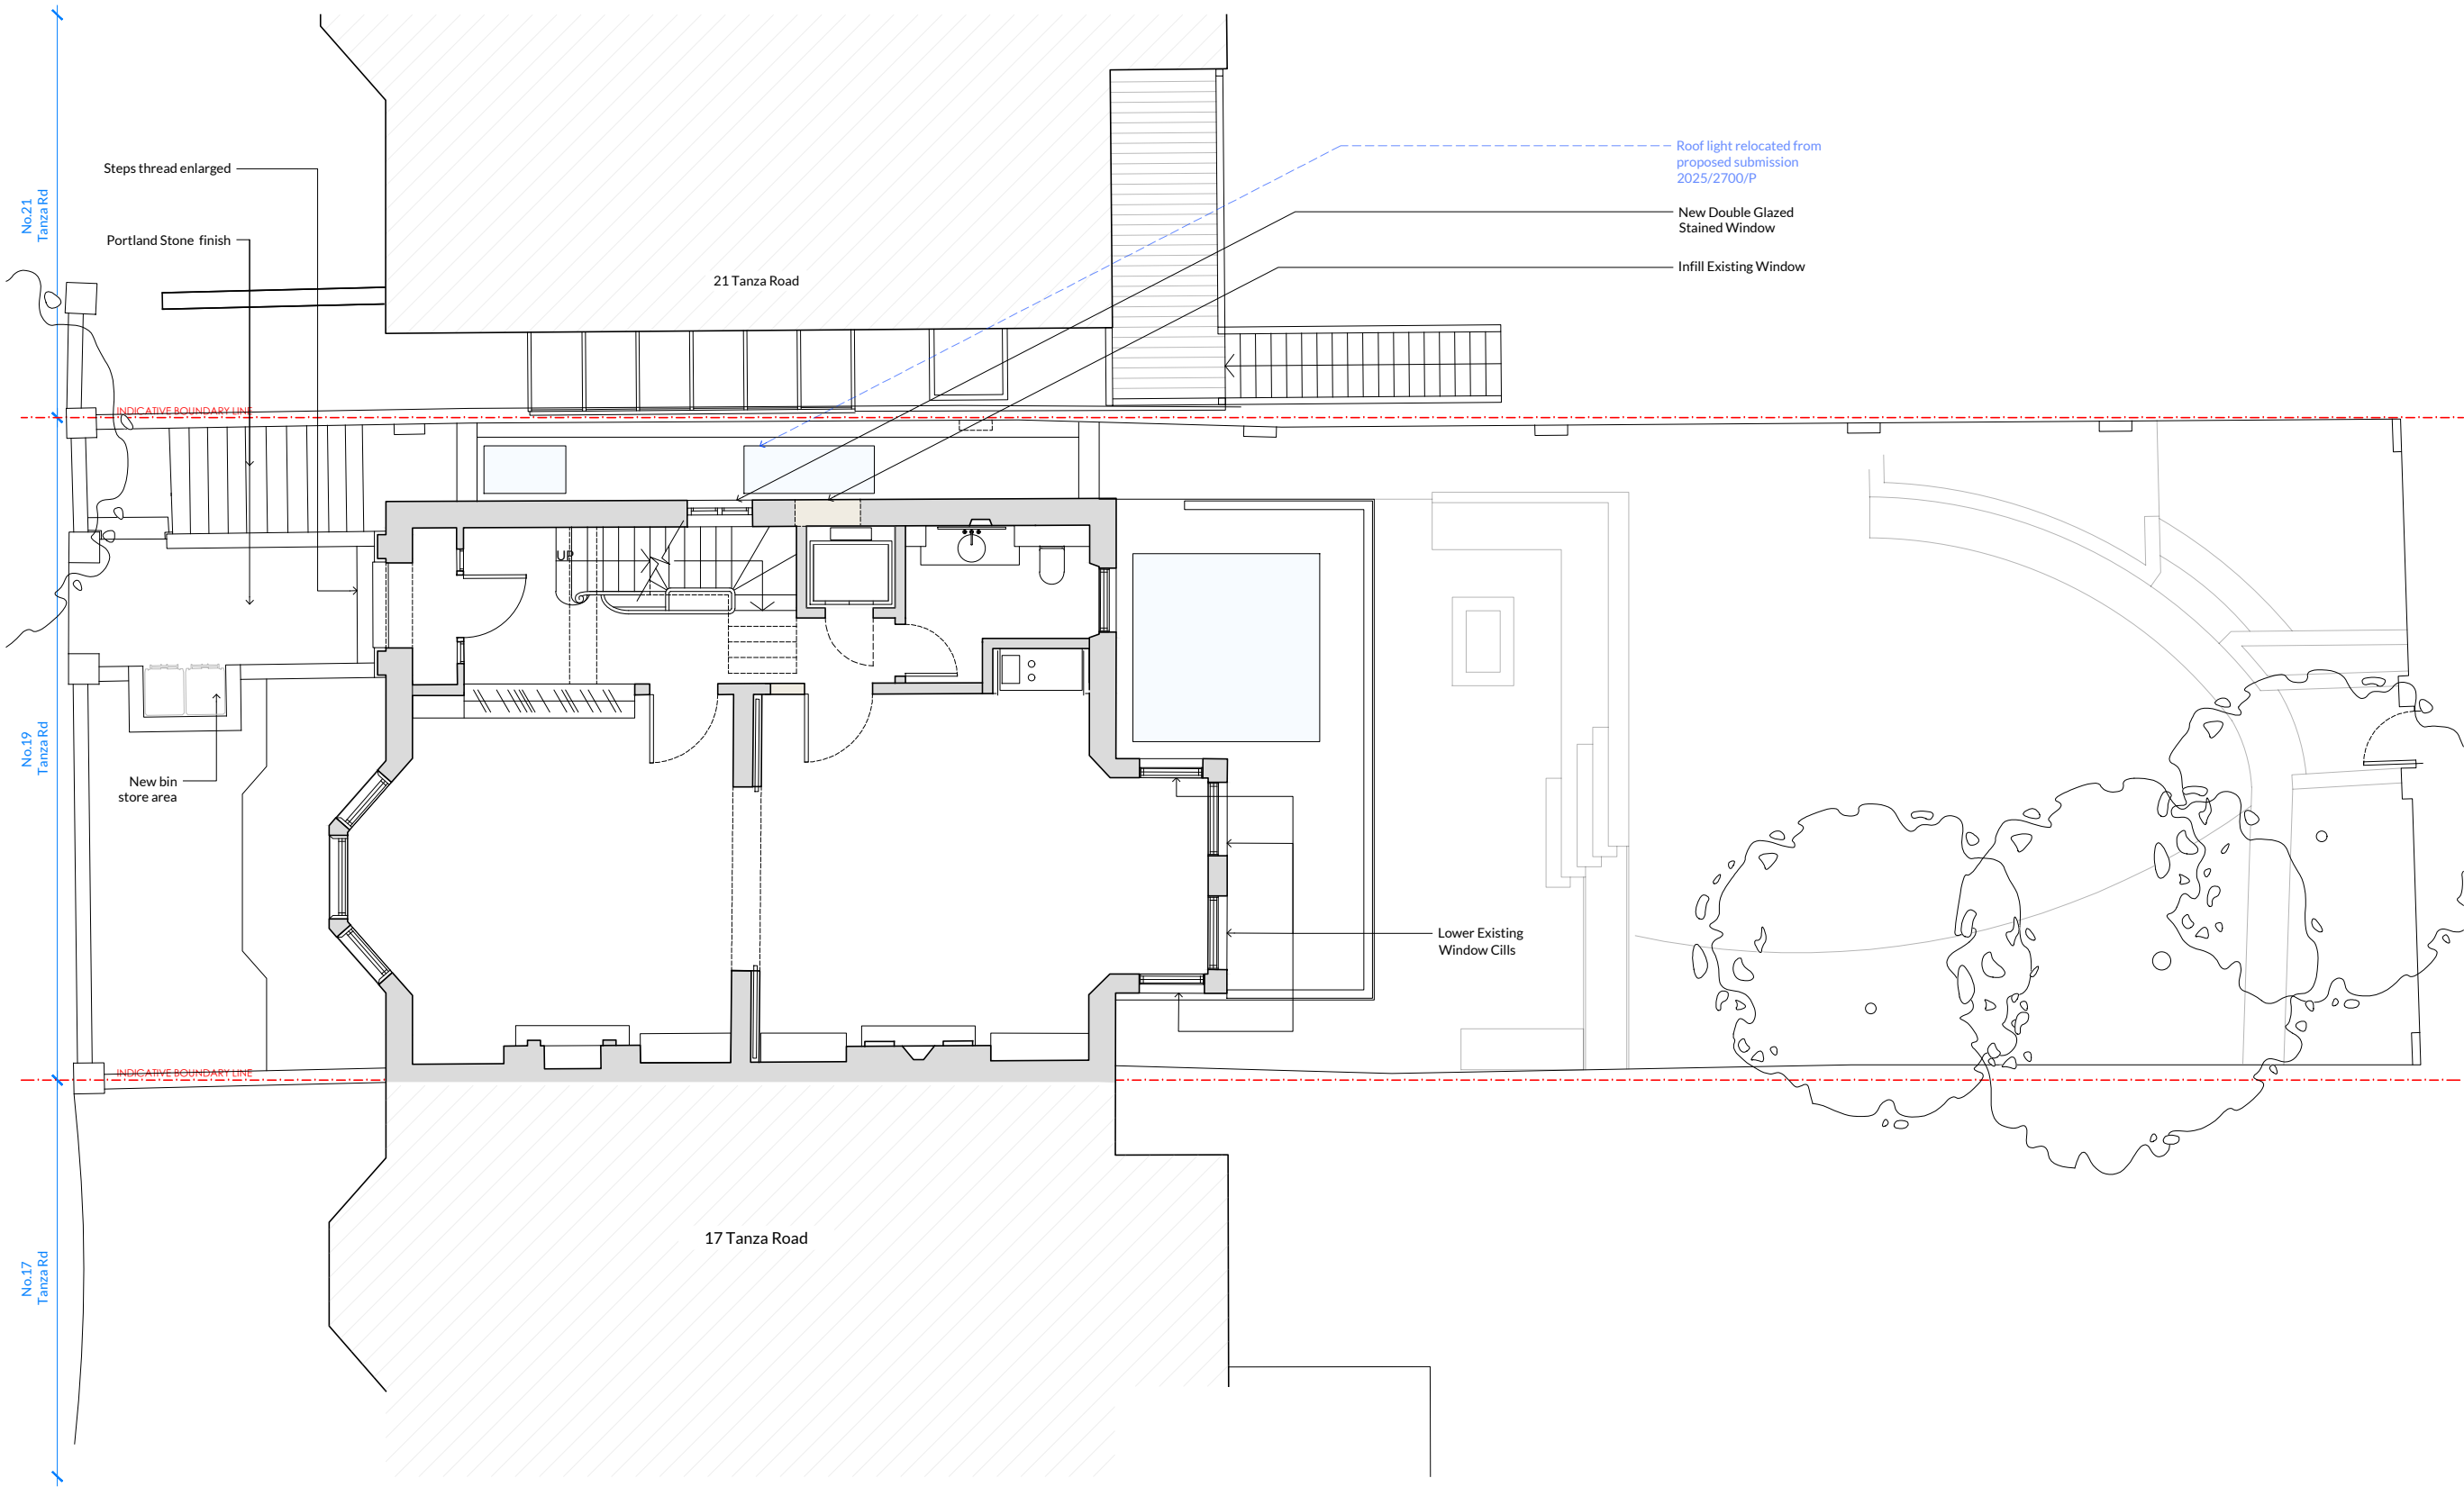

#### LEGEND

- Existing Brick Walls
- New Brick Walls to Math Existing

P1	19.09.25	Issued for Planning	JC	AB
REV	DATE	DESCRIPTION	DRW	CHK

PLANNING

PALLADIAN  
ARCHITECTURE and DESIGN

STUDIO A | MERIDIAN HOUSE | JUNIPER DRIVE | LONDON SW18 1QS  
contact@palladian.design +44 (0)20 7351 1913

PROJECT TITLE

19 Tanza Road, NW3 2UA

DRAWING TITLE

Proposed General Arrangement Plans  
Raised Ground Floor

PROJECT NO.	SCALE/SIZE
2503	1:50 @ A1
DWG NO.	1:100 @ A3
REV	

PA02-102

P1

[01] PROPOSED RAISED GROUND FLOOR PLAN  
1:100




All dimensions to be verified on site before the commencement of any work whatsoever.

Discrepancies to be reported to Palladian London immediately.

Drawings to be read with relevant Consultants and Contractors drawings and other relevant information.

© Palladian London Ltd DO NOT SCALE

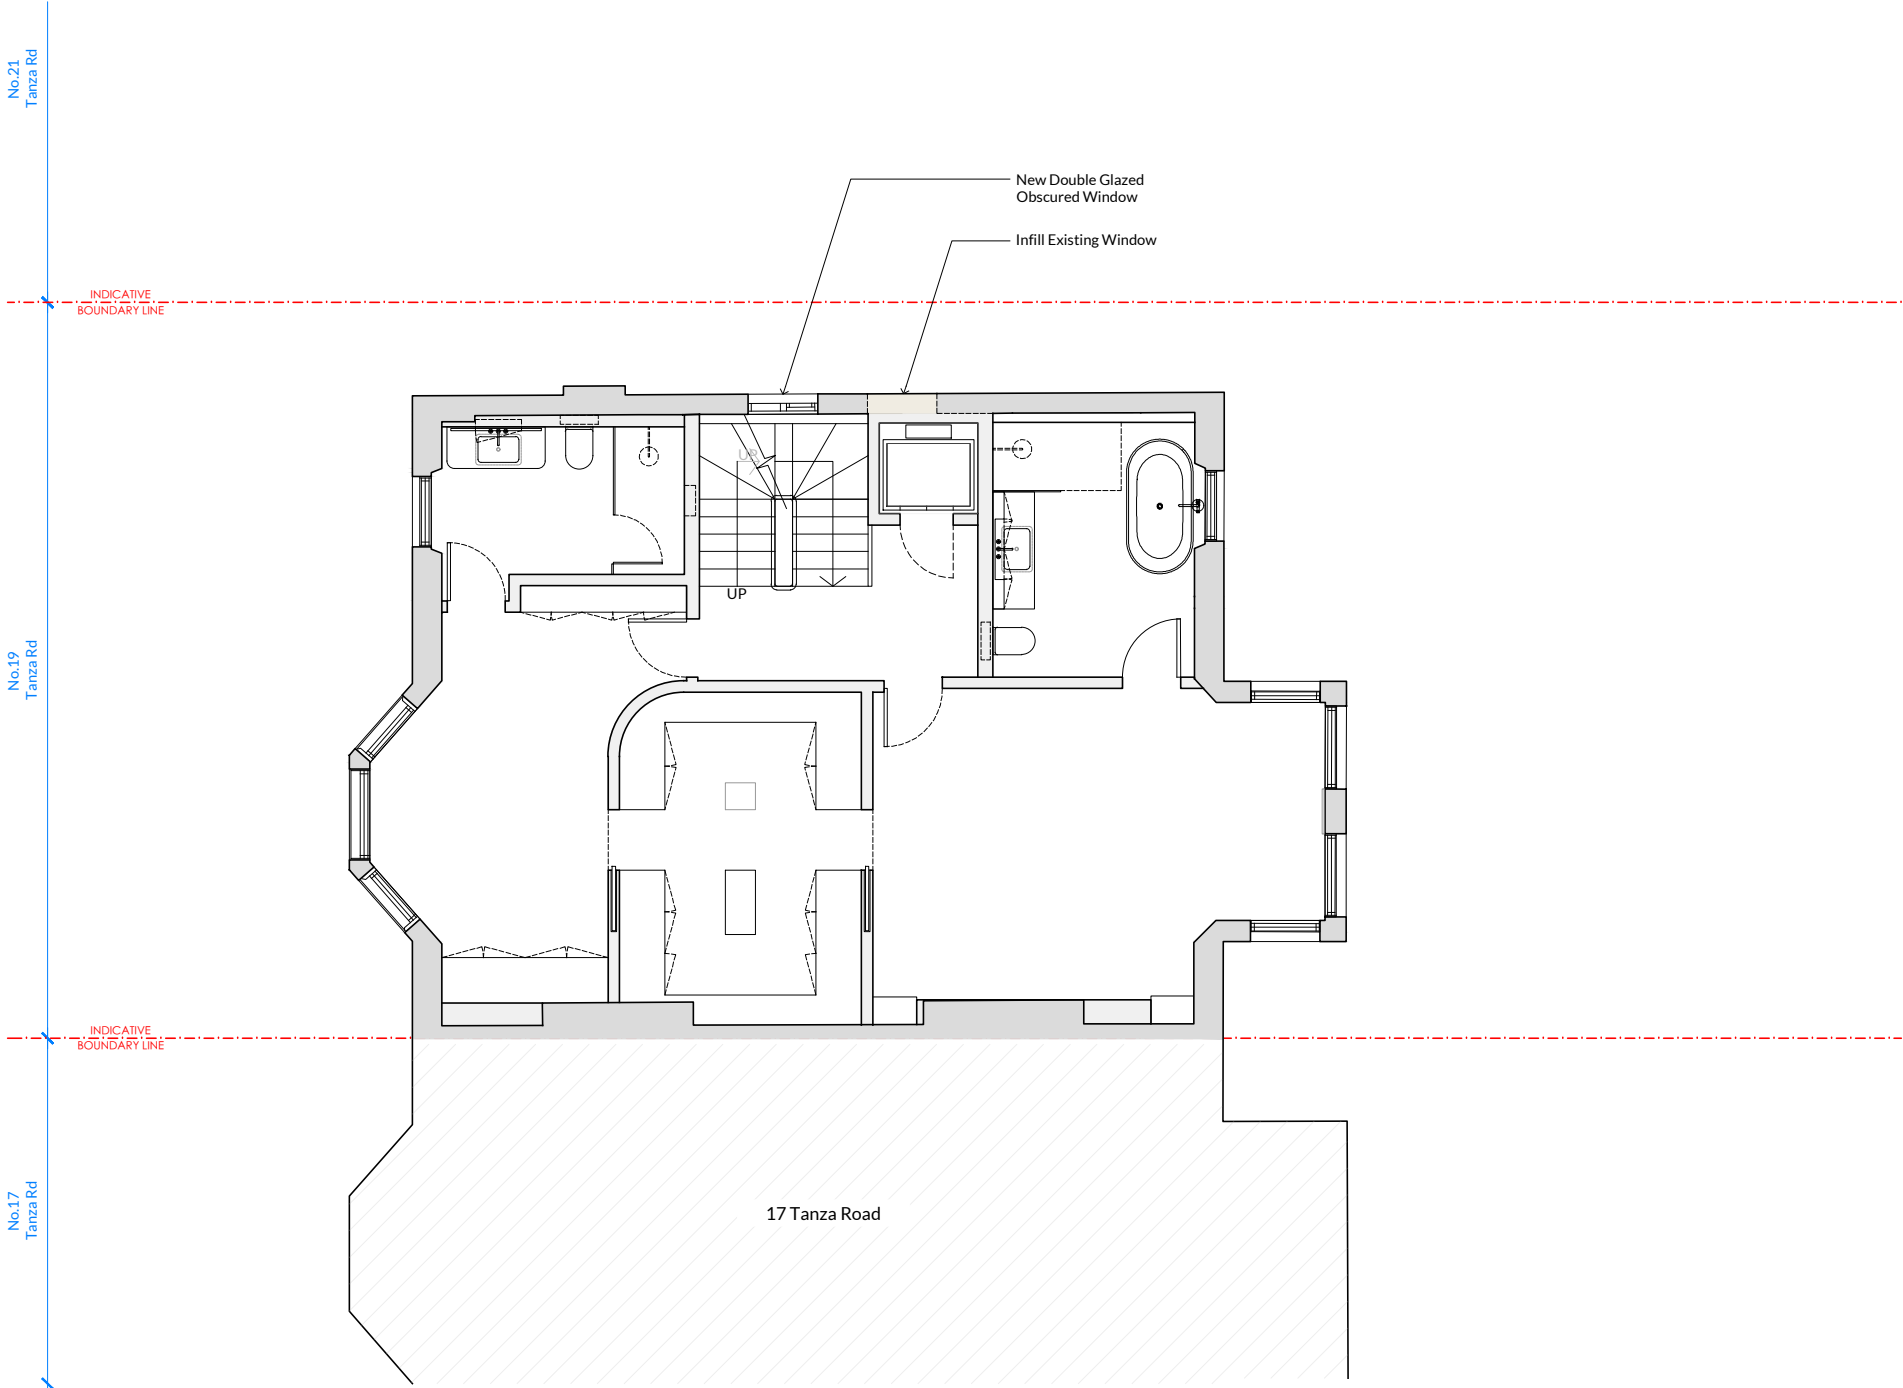

#### LEGEND

- Existing Brick Walls
- New Brick Wall to Match Existing

P1	19.09.25	Issued for Planning	JC	AB
REV	DATE	DESCRIPTION	DRW	CHK

PLANNING

PALLADIAN  
ARCHITECTURE and DESIGN

STUDIO A | MERIDIAN HOUSE | JUNIPER DRIVE | LONDON SW18 1QS  
contact@palladian.design +44 (0)20 7351 1913

PROJECT TITLE

19 Tanza Road, NW3 2UA

DRAWING TITLE

Proposed General Arrangement Plans

First Floor

PROJECT NO. SCALE/SIZE

2503 1:50 @ A1

DWG NO. REV

PA02-103 P1



All dimensions to be verified on site before the commencement of any work whatsoever.

Discrepancies to be reported to Palladian London immediately.

Drawings to be read with relevant Consultants and Contractors drawings and other relevant information.

© Palladian London Ltd DO NOT SCALE


No.21  
Tanza R

No.19  
Tanza Rd

No.17  
Tanza Rd

INDICATIVE  
BOUNDARY LINE

INDICATIVE  
BOUNDARY LINE

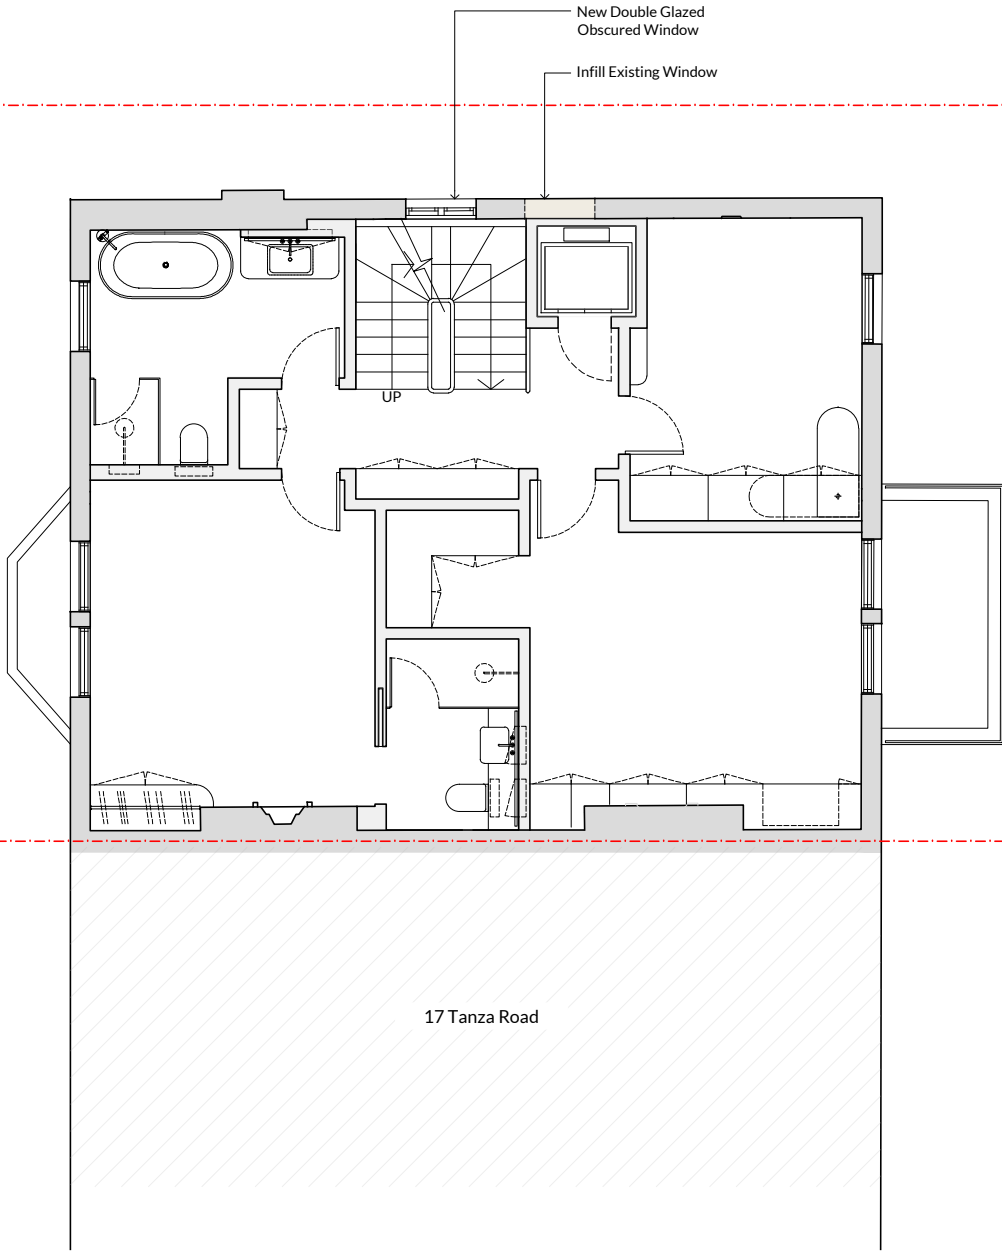

[01] PROPOSED SECOND FLOOR PLAN  
1:100

#### LEGEND

- Existing walls
- New Brick Wall to Match Existing

P1	19.09.25	Issued for Planning	JC	AB
REV	DATE	DESCRIPTION	DRW	CHK

PLANNING

PALLADIAN  
ARCHITECTURE and DESIGN

STUDIO A | MERIDIAN HOUSE | JUNIPER DRIVE | LONDON SW18 1QS  
contact@palladian.design +44 (0)20 7351 1913

PROJECT TITLE

19 Tanza Road, NW3 2UA

DRAWING TITLE


Proposed General Arrangement Plans  
Second Floor

PROJECT NO.	SCALE/SIZE
2503	1:50 @ A1
DWG NO.	1:100 @ A3
REV	

PA02-102

P1



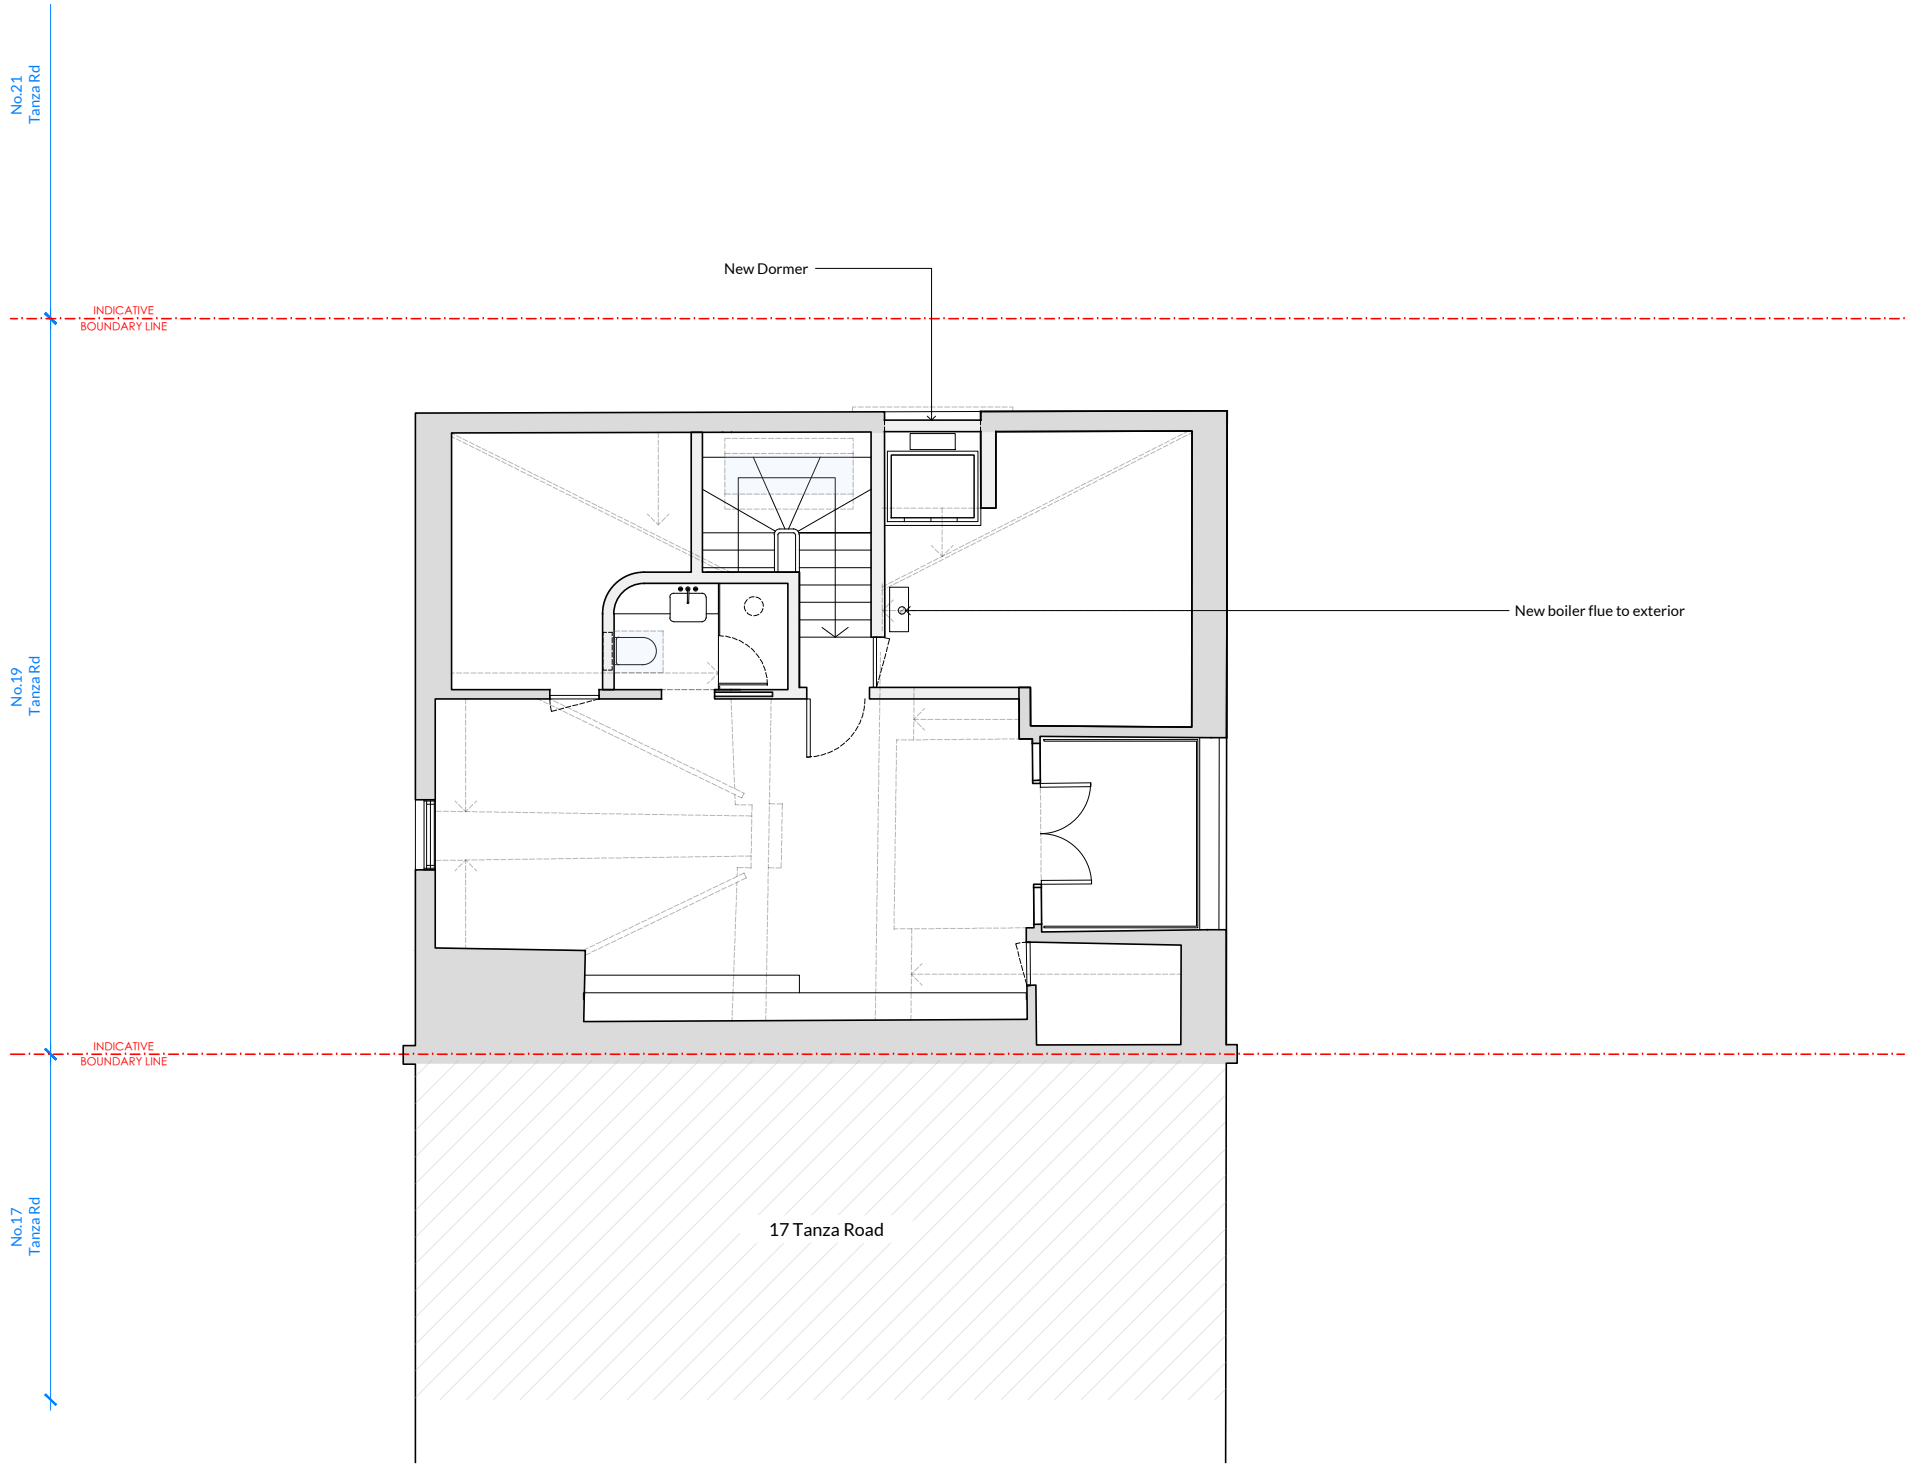

[01] PROPOSED THIRD FLOOR PLAN  
1:100

P1	19.09.25	Issued for Planning	JC	AB
REV	DATE	DESCRIPTION	DRW	CHK


PLANNING

PALLADIAN  
ARCHITECTURE and DESIGN

STUDIO A | MERIDIAN HOUSE | JUNIPER DRIVE | LONDON SW18 1QS  
contact@palladian.design +44 (0)20 7351 1913

PROJECT TITLE	
19 Tanza Road, NW3 2UA	
DRAWING TITLE	
Proposed General Arrangement Plans	
Third Floor	
PROJECT NO.	SCALE/SIZE
2503	1:50 @ A1
DWG NO.	1:100 @ A3
REV	REV
PA02-105	P1



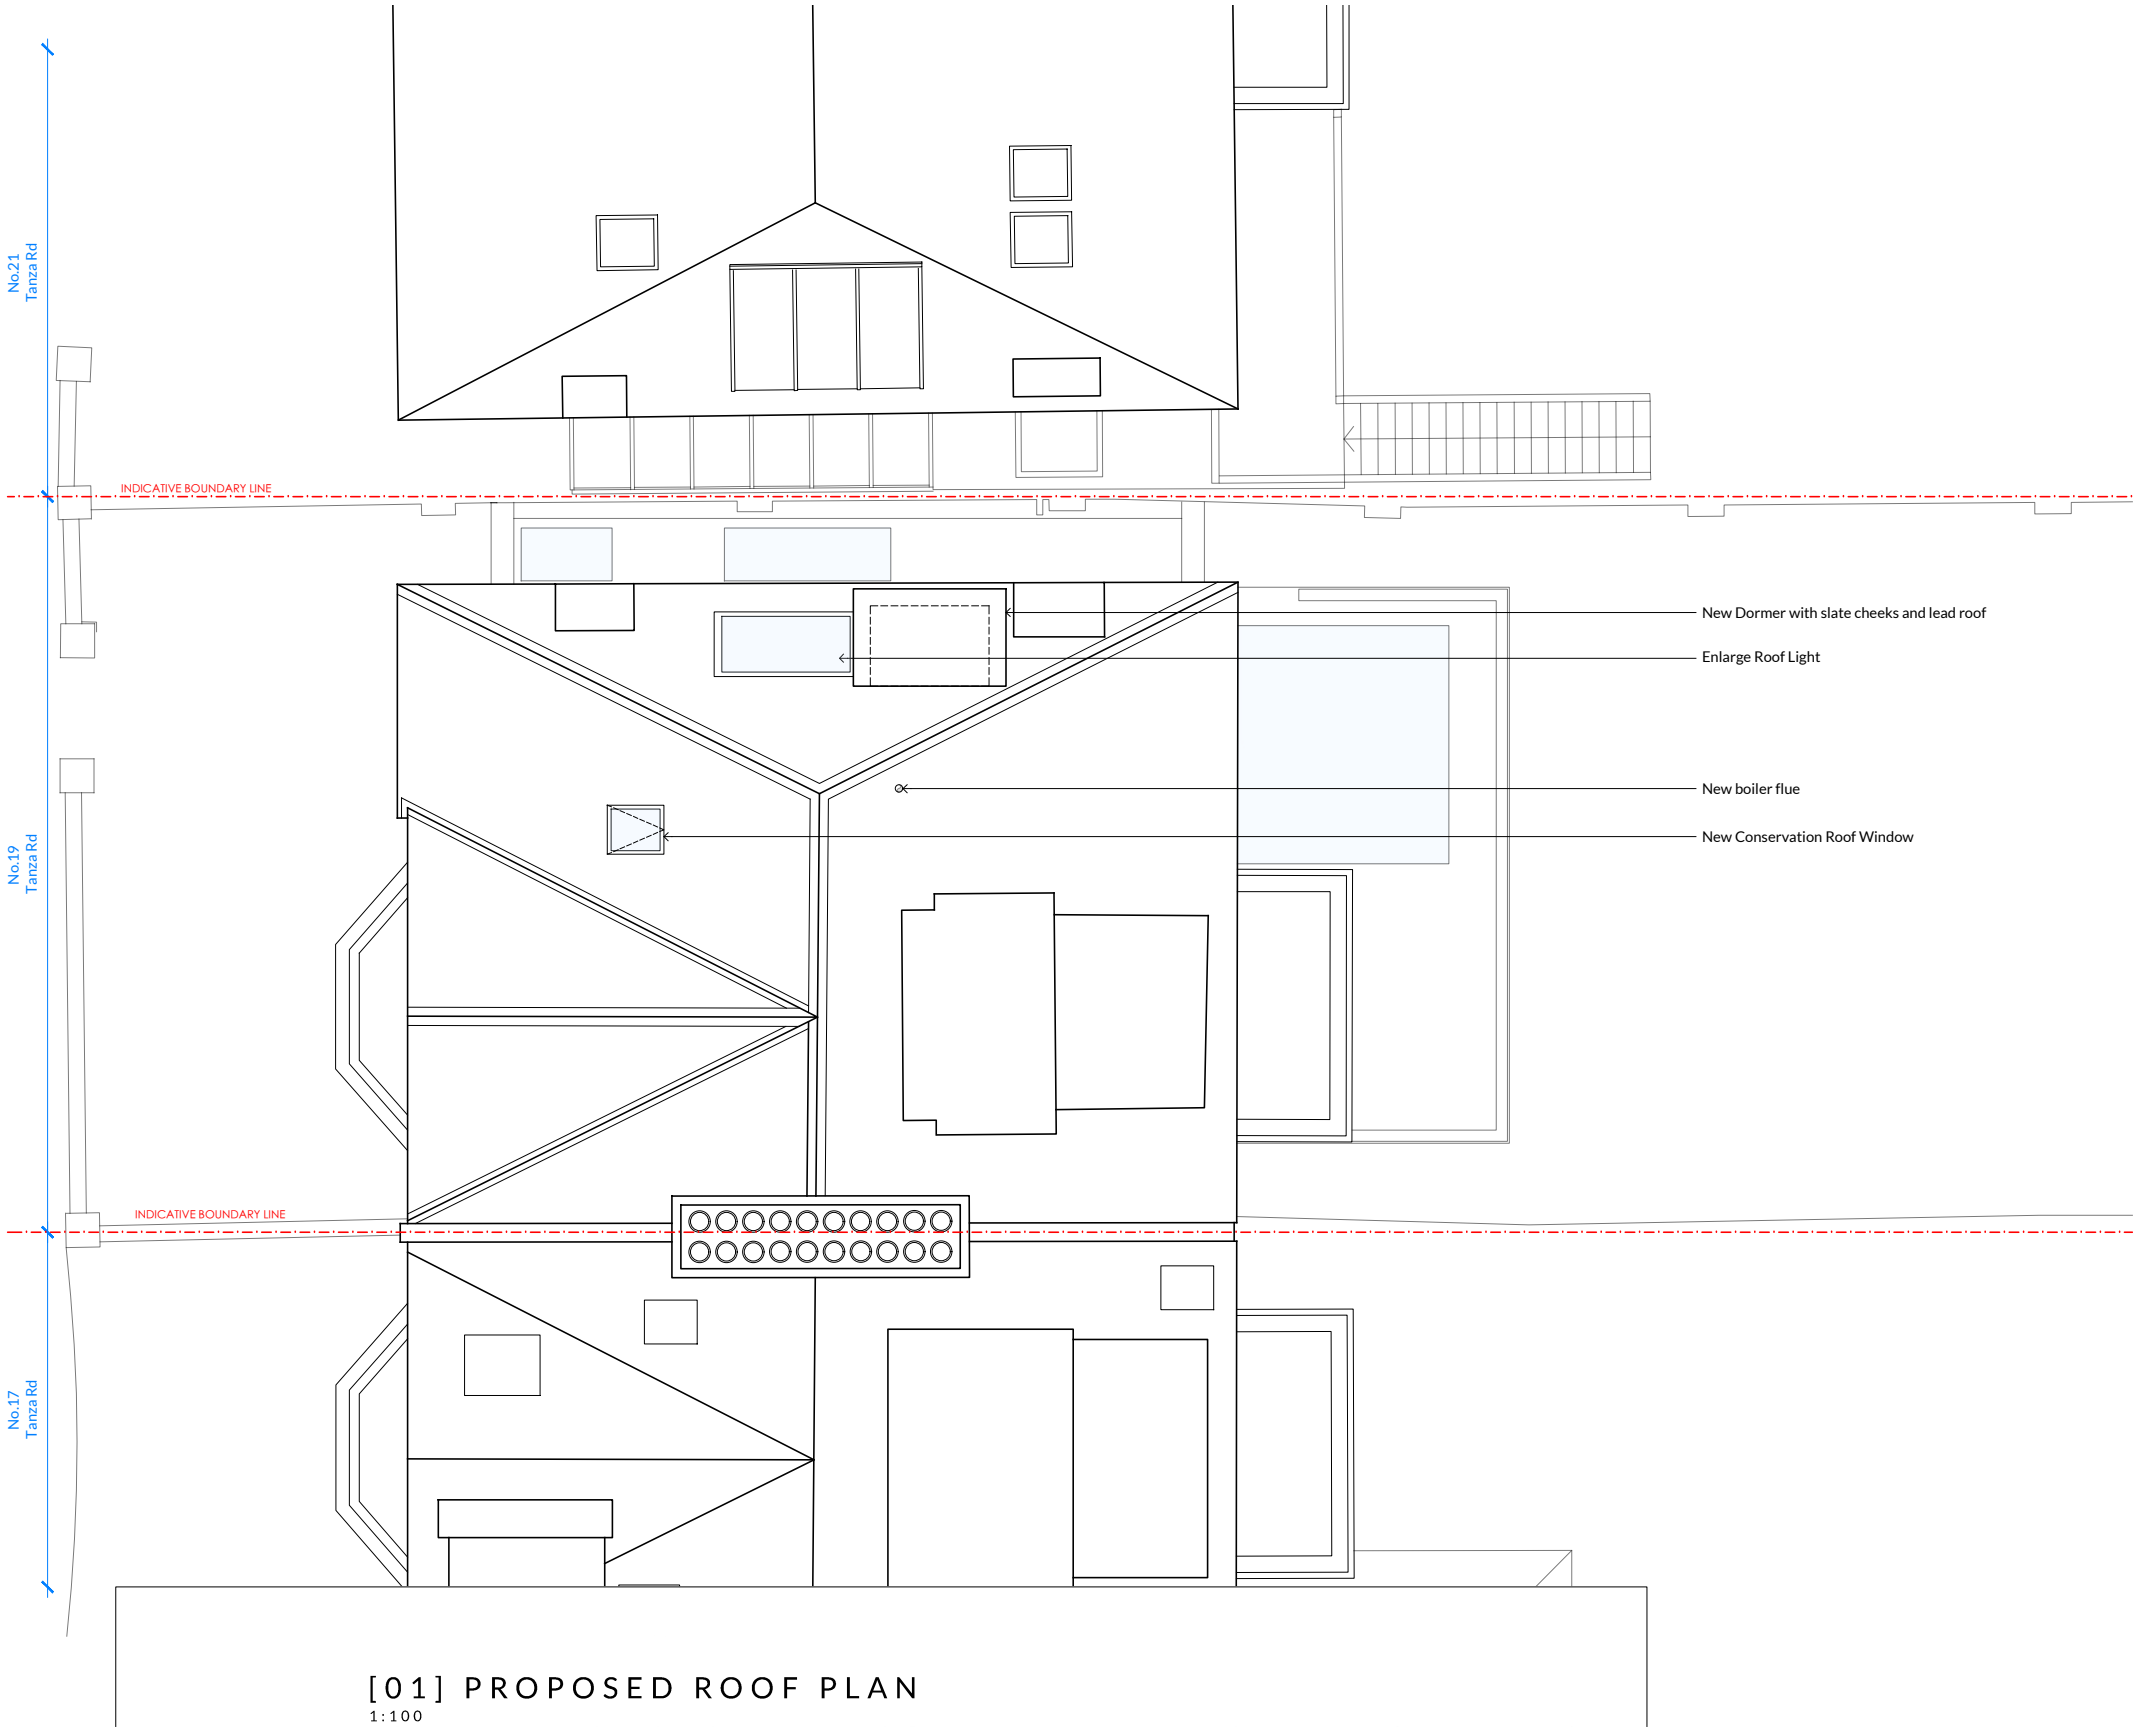

[01] PROPOSED ROOF PLAN  
1:100

All dimensions to be verified on site before the commencement of any work whatsoever.

Discrepancies to be reported to Palladian London immediately.

Drawings to be read with relevant Consultants and Contractors drawings and other relevant information.

© Palladian London Ltd DO NOT SCALE

P1	19.09.25	Issued for Planning	JC	AB
REV	DATE	DESCRIPTION	DRW	CHK

PLANNING

PALLADIAN  
ARCHITECTURE and DESIGN

STUDIO A | MERIDIAN HOUSE | JUNIPER DRIVE | LONDON SW18 1QS  
contact@palladian.design +44 (0)20 7351 1913

PROJECT TITLE

19 Tanza Road, NW3 2UA

DRAWING TITLE

Proposed General Arrangement Plans

Roof

PROJECT NO. SCALE/SIZE

2503 1:50 @ A1

DWG NO. REV

PA02-106 P1



All dimensions to be verified on site before the commencement of any work whatsoever.

Discrepancies to be reported to Palladian London immediately.

Drawings to be read with relevant Consultants and Contractors drawings and other relevant information.

© Palladian London Ltd DO NOT SCALE



[01] PROPOSED STREET ELEVATION  
1:100

P1	19.09.25	Issued for Planning	JC	AB
REV	DATE	DESCRIPTION	DRW	CHK

PLANNING

PALLADIAN  
ARCHITECTURE and DESIGN

STUDIO A | MERIDIAN HOUSE | JUNIPER DRIVE | LONDON SW18 1QS  
contact@palladian.design +44 (0)20 7351 1913

PROJECT TITLE

19 Tanza Road, NW3 2UA

DRAWING TITLE

Proposed External Elevations  
Street Elevation

PROJECT NO. SCALE/SIZE

2503 1:50 @ A1

DWG NO. REV

PA02-120 P1

1:100 0 1 2 3 5m

All dimensions to be verified on site before the commencement of any work whatsoever.

Discrepancies to be reported to Palladian London immediately.

Drawings to be read with relevant Consultants and Contractors drawings and other relevant information.

© Palladian London Ltd DO NOT SCALE



[01] PROPOSED FRONT ELEVATION  
1:100

P1	19.09.25	Issued for Planning	JC	AB
REV	DATE	DESCRIPTION	DRW	CHK

PLANNING

PALLADIAN  
ARCHITECTURE and DESIGN

STUDIO A | MERIDIAN HOUSE | JUNIPER DRIVE | LONDON SW18 1QS  
contact@palladian.design +44 (0)20 7351 1913

PROJECT TITLE

19 Tanza Road, NW3 2UA

DRAWING TITLE

Proposed External Elevations  
Front Elevation

PROJECT NO. SCALE/SIZE


2503 1:50 @ A1

DWG NO. REV

PA02-121 P1





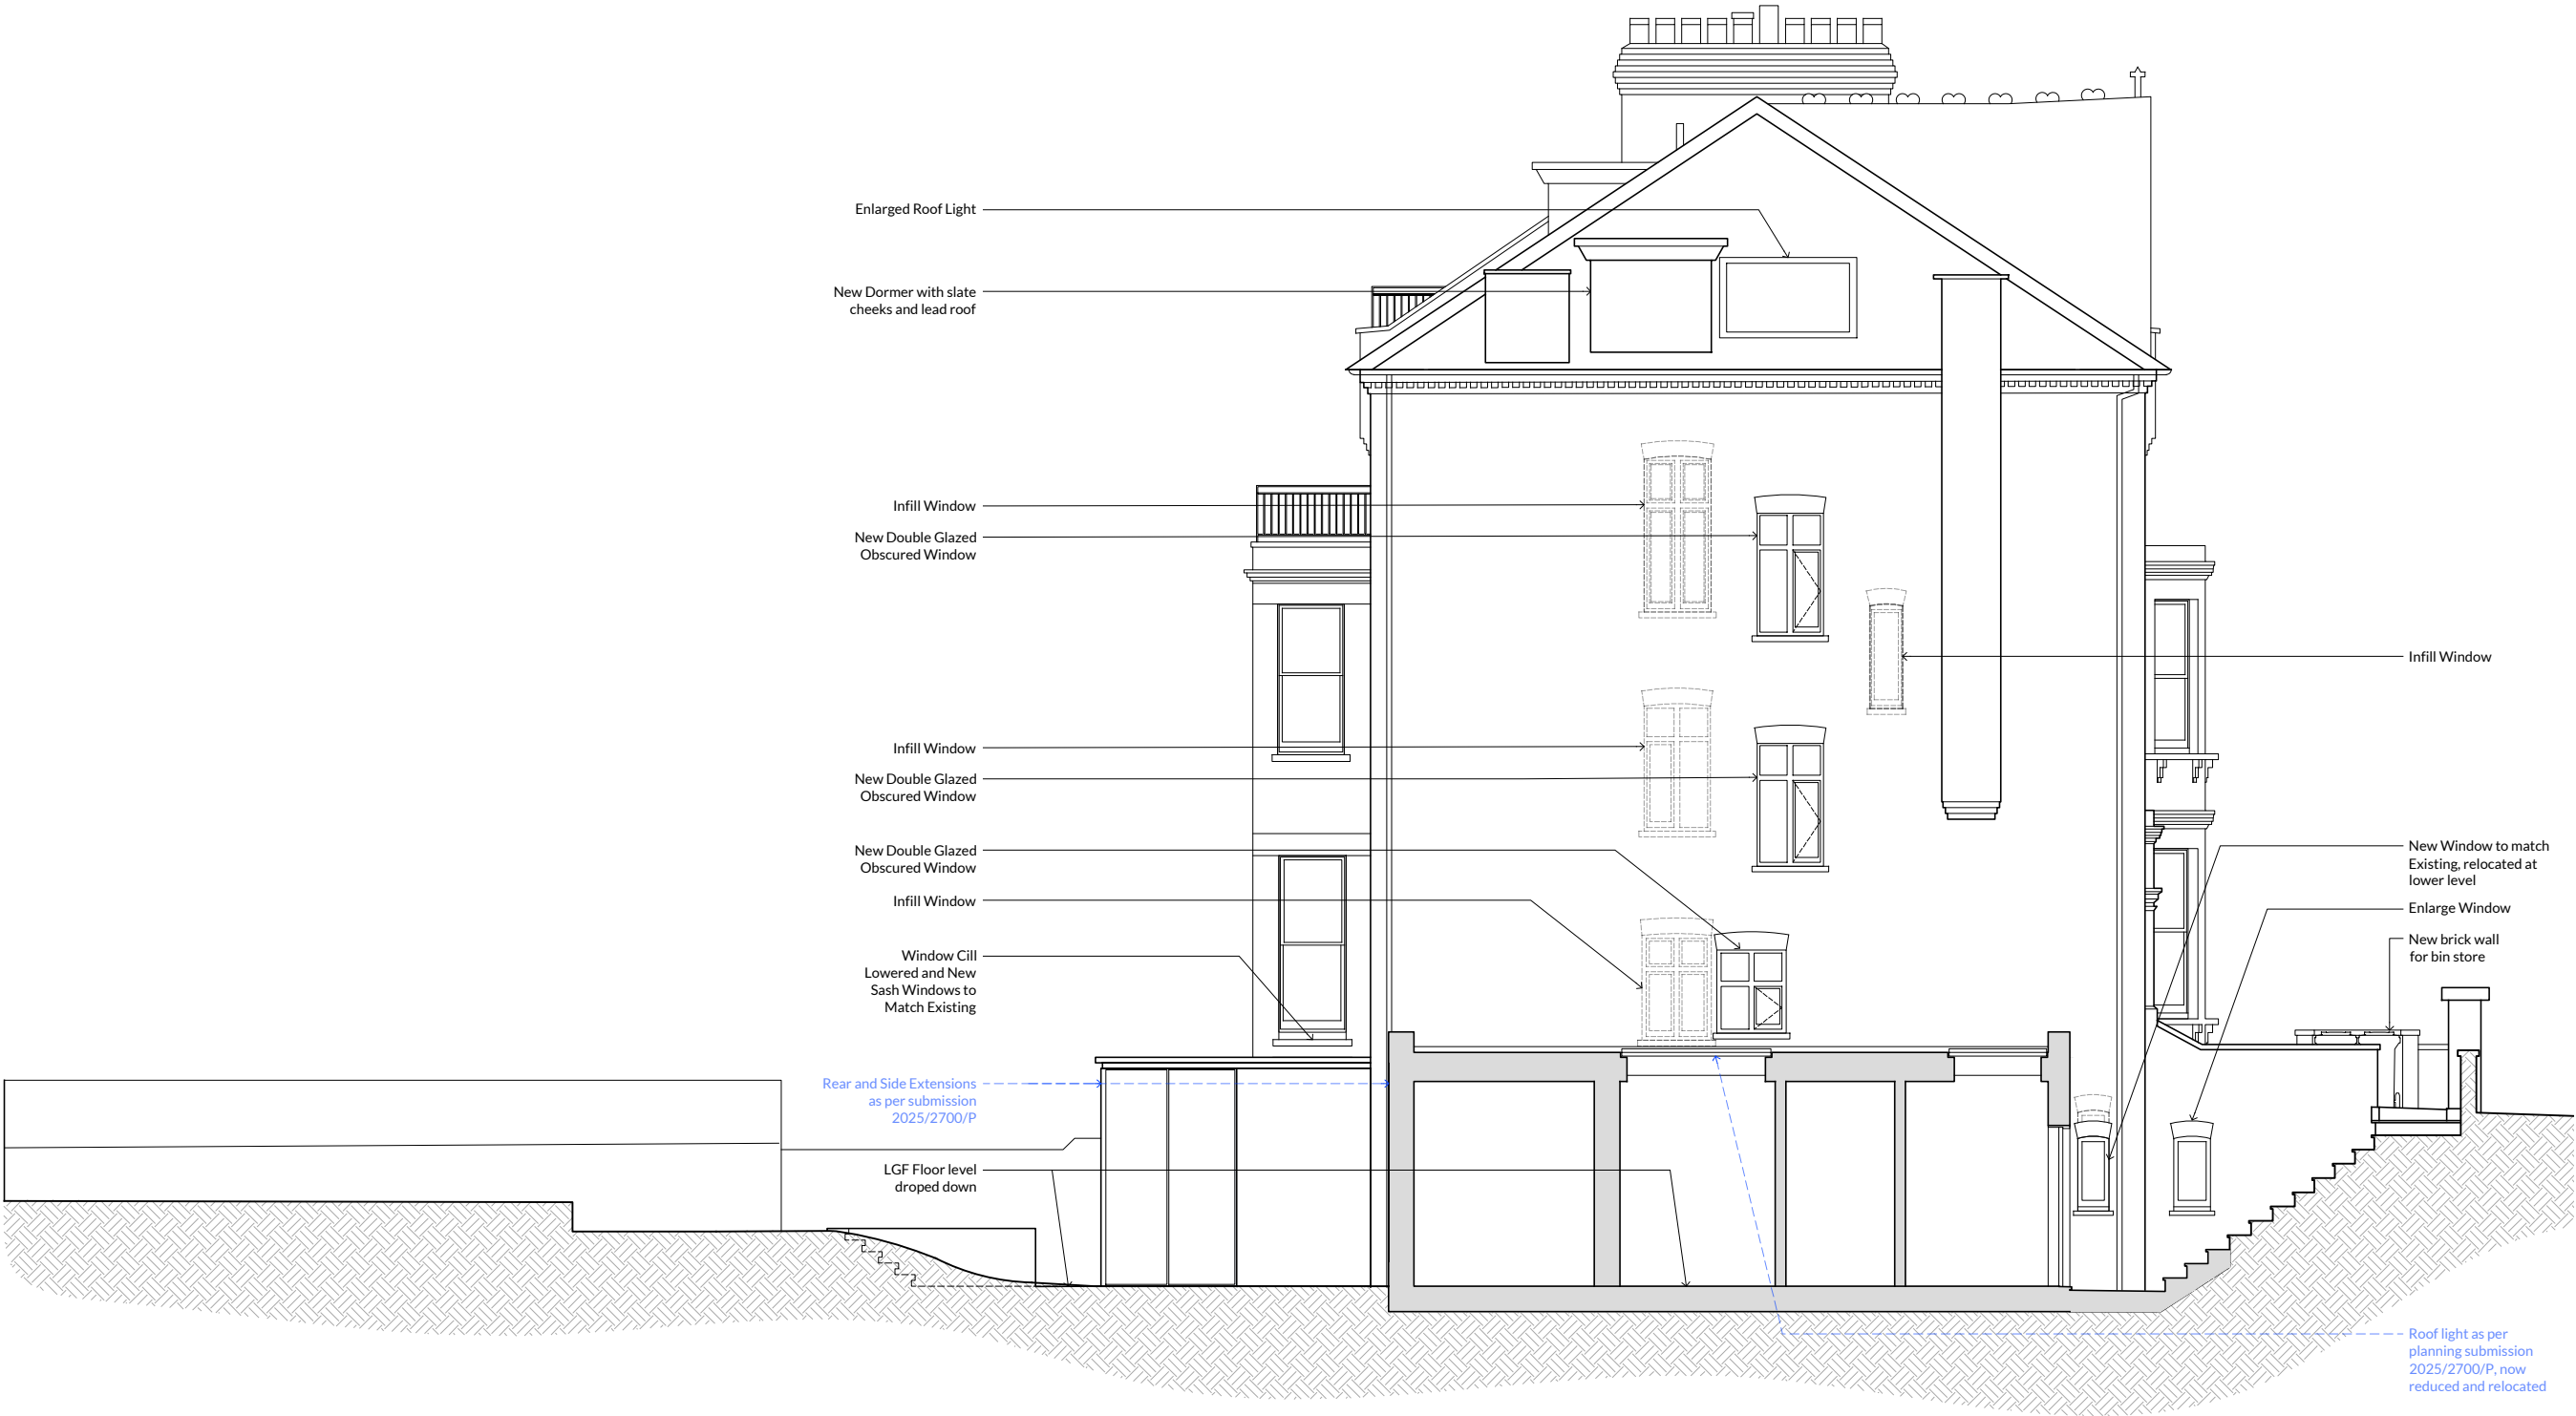

[01] PROPOSED FLANK ELEVATION  
1:100

P1	19.09.25	Issued for Planning	JC	AB
REV	DATE	DESCRIPTION	DRW	CHK

PLANNING

PALLADIAN  
ARCHITECTURE and DESIGN

STUDIO A | MERIDIAN HOUSE | JUNIPER DRIVE | LONDON SW18 1QS  
contact@palladian.design +44 (0)20 7351 1913

PROJECT TITLE  
19 Tanza Road, NW3 2UA  
DRAWING TITLE  
Proposed External Elevations  
Flank Elevation

PROJECT NO.	SCALE/SIZE
2503	1:50 @ A1 1:100 @ A3
DWG NO.	REV

PA02-122 P1



All dimensions to be verified on site before the commencement of any work whatsoever.

Discrepancies to be reported to Palladian London immediately.

Drawings to be read with relevant Consultants and Contractors drawings and other relevant information.

© Palladian London Ltd DO NOT SCALE



P1	19.09.25	Issued for Planning	JC	AB
REV	DATE	DESCRIPTION	DRW	CHK

PLANNING

PALLADIAN  
ARCHITECTURE and DESIGN

STUDIO A | MERIDIAN HOUSE | JUNIPER DRIVE | LONDON SW18 1QS  
contact@palladian.design +44 (0)20 7351 1913

PROJECT TITLE

19 Tanza Road, NW3 2UA

DRAWING TITLE

Proposed External Elevations

Rear Elevation


PROJECT NO. SCALE/SIZE

2503 1:50 @ A1

DWG NO. REV

PA02-123 P1


1:100 0 1 2 3 5m

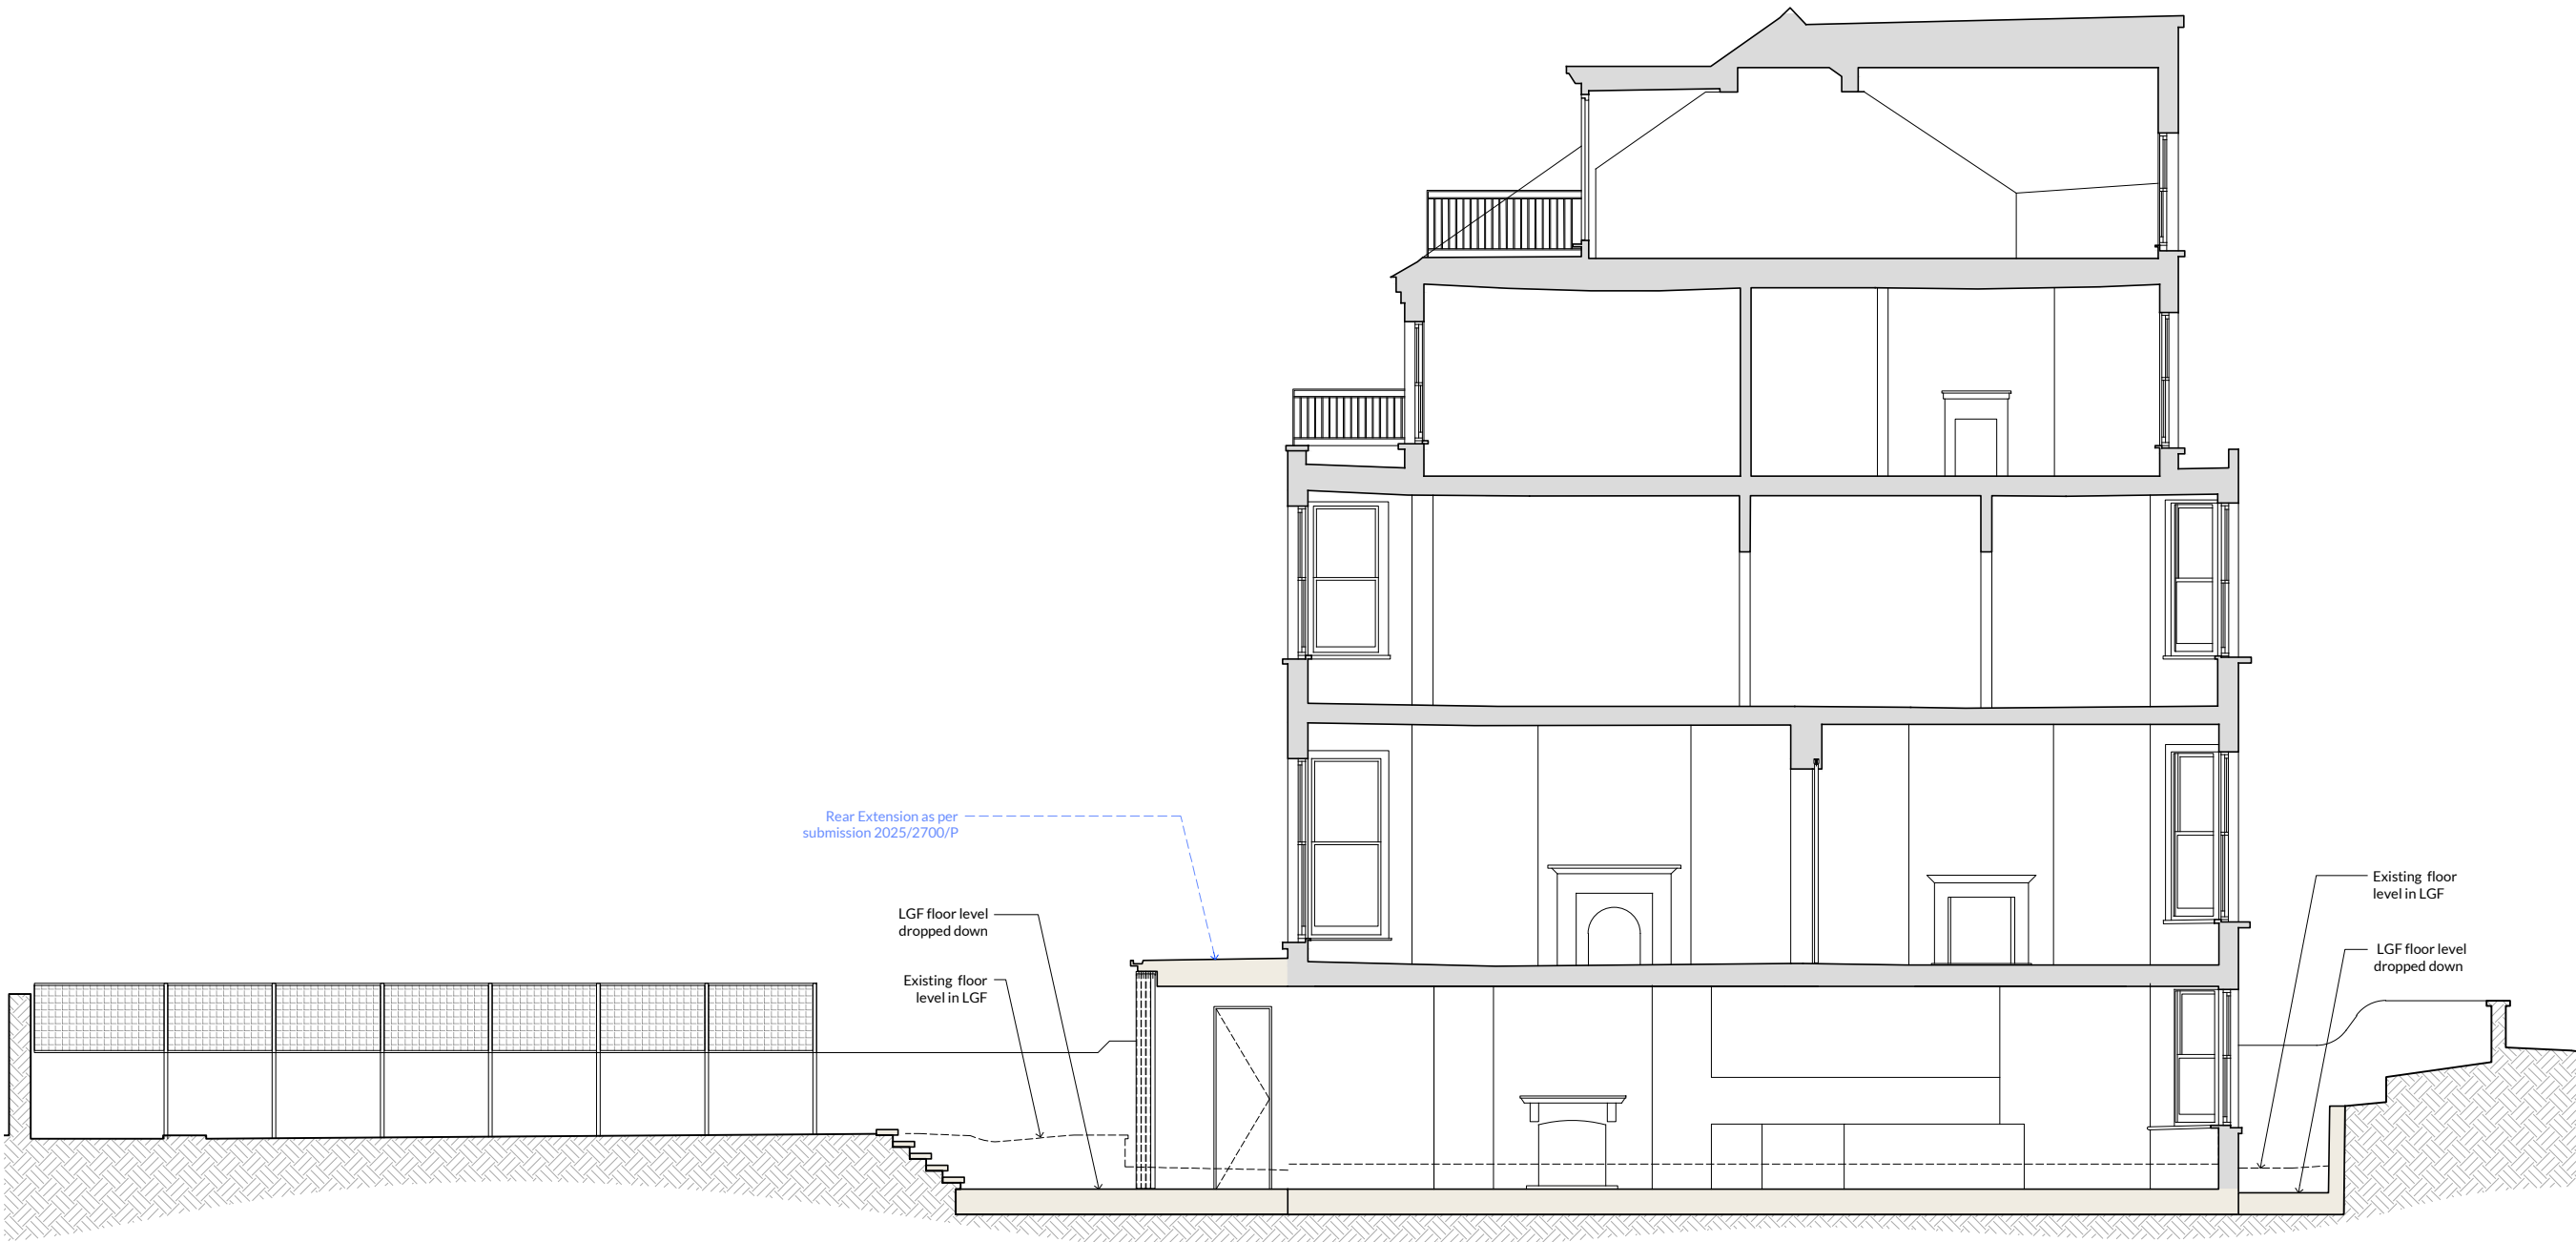

[01] PROPOSED SECTION  
1:100

LEGEND

- Existing walls
- New RC slab or Roof

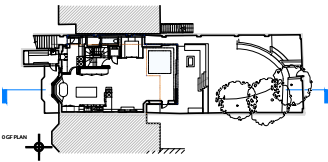

P1	19.09.25	Issued for Planning	JC	AB
REV	DATE	DESCRIPTION	DRW	CHK

PLANNING

PALLADIAN  
ARCHITECTURE and DESIGN

STUDIO A | MERIDIAN HOUSE | JUNIPER DRIVE | LONDON SW18 1QS  
contact@palladian.design +44 (0)20 7351 1913

PROJECT TITLE

19 Tanza Road, NW3 2UA  
DRAWING TITLE  
Proposed Section

PROJECT NO.	SCALE/SIZE
2503	1:50 @ A1
DWG NO.	1:100 @ A3
REV	REV

PA02-131 P1

