




Rear facade of North Villas

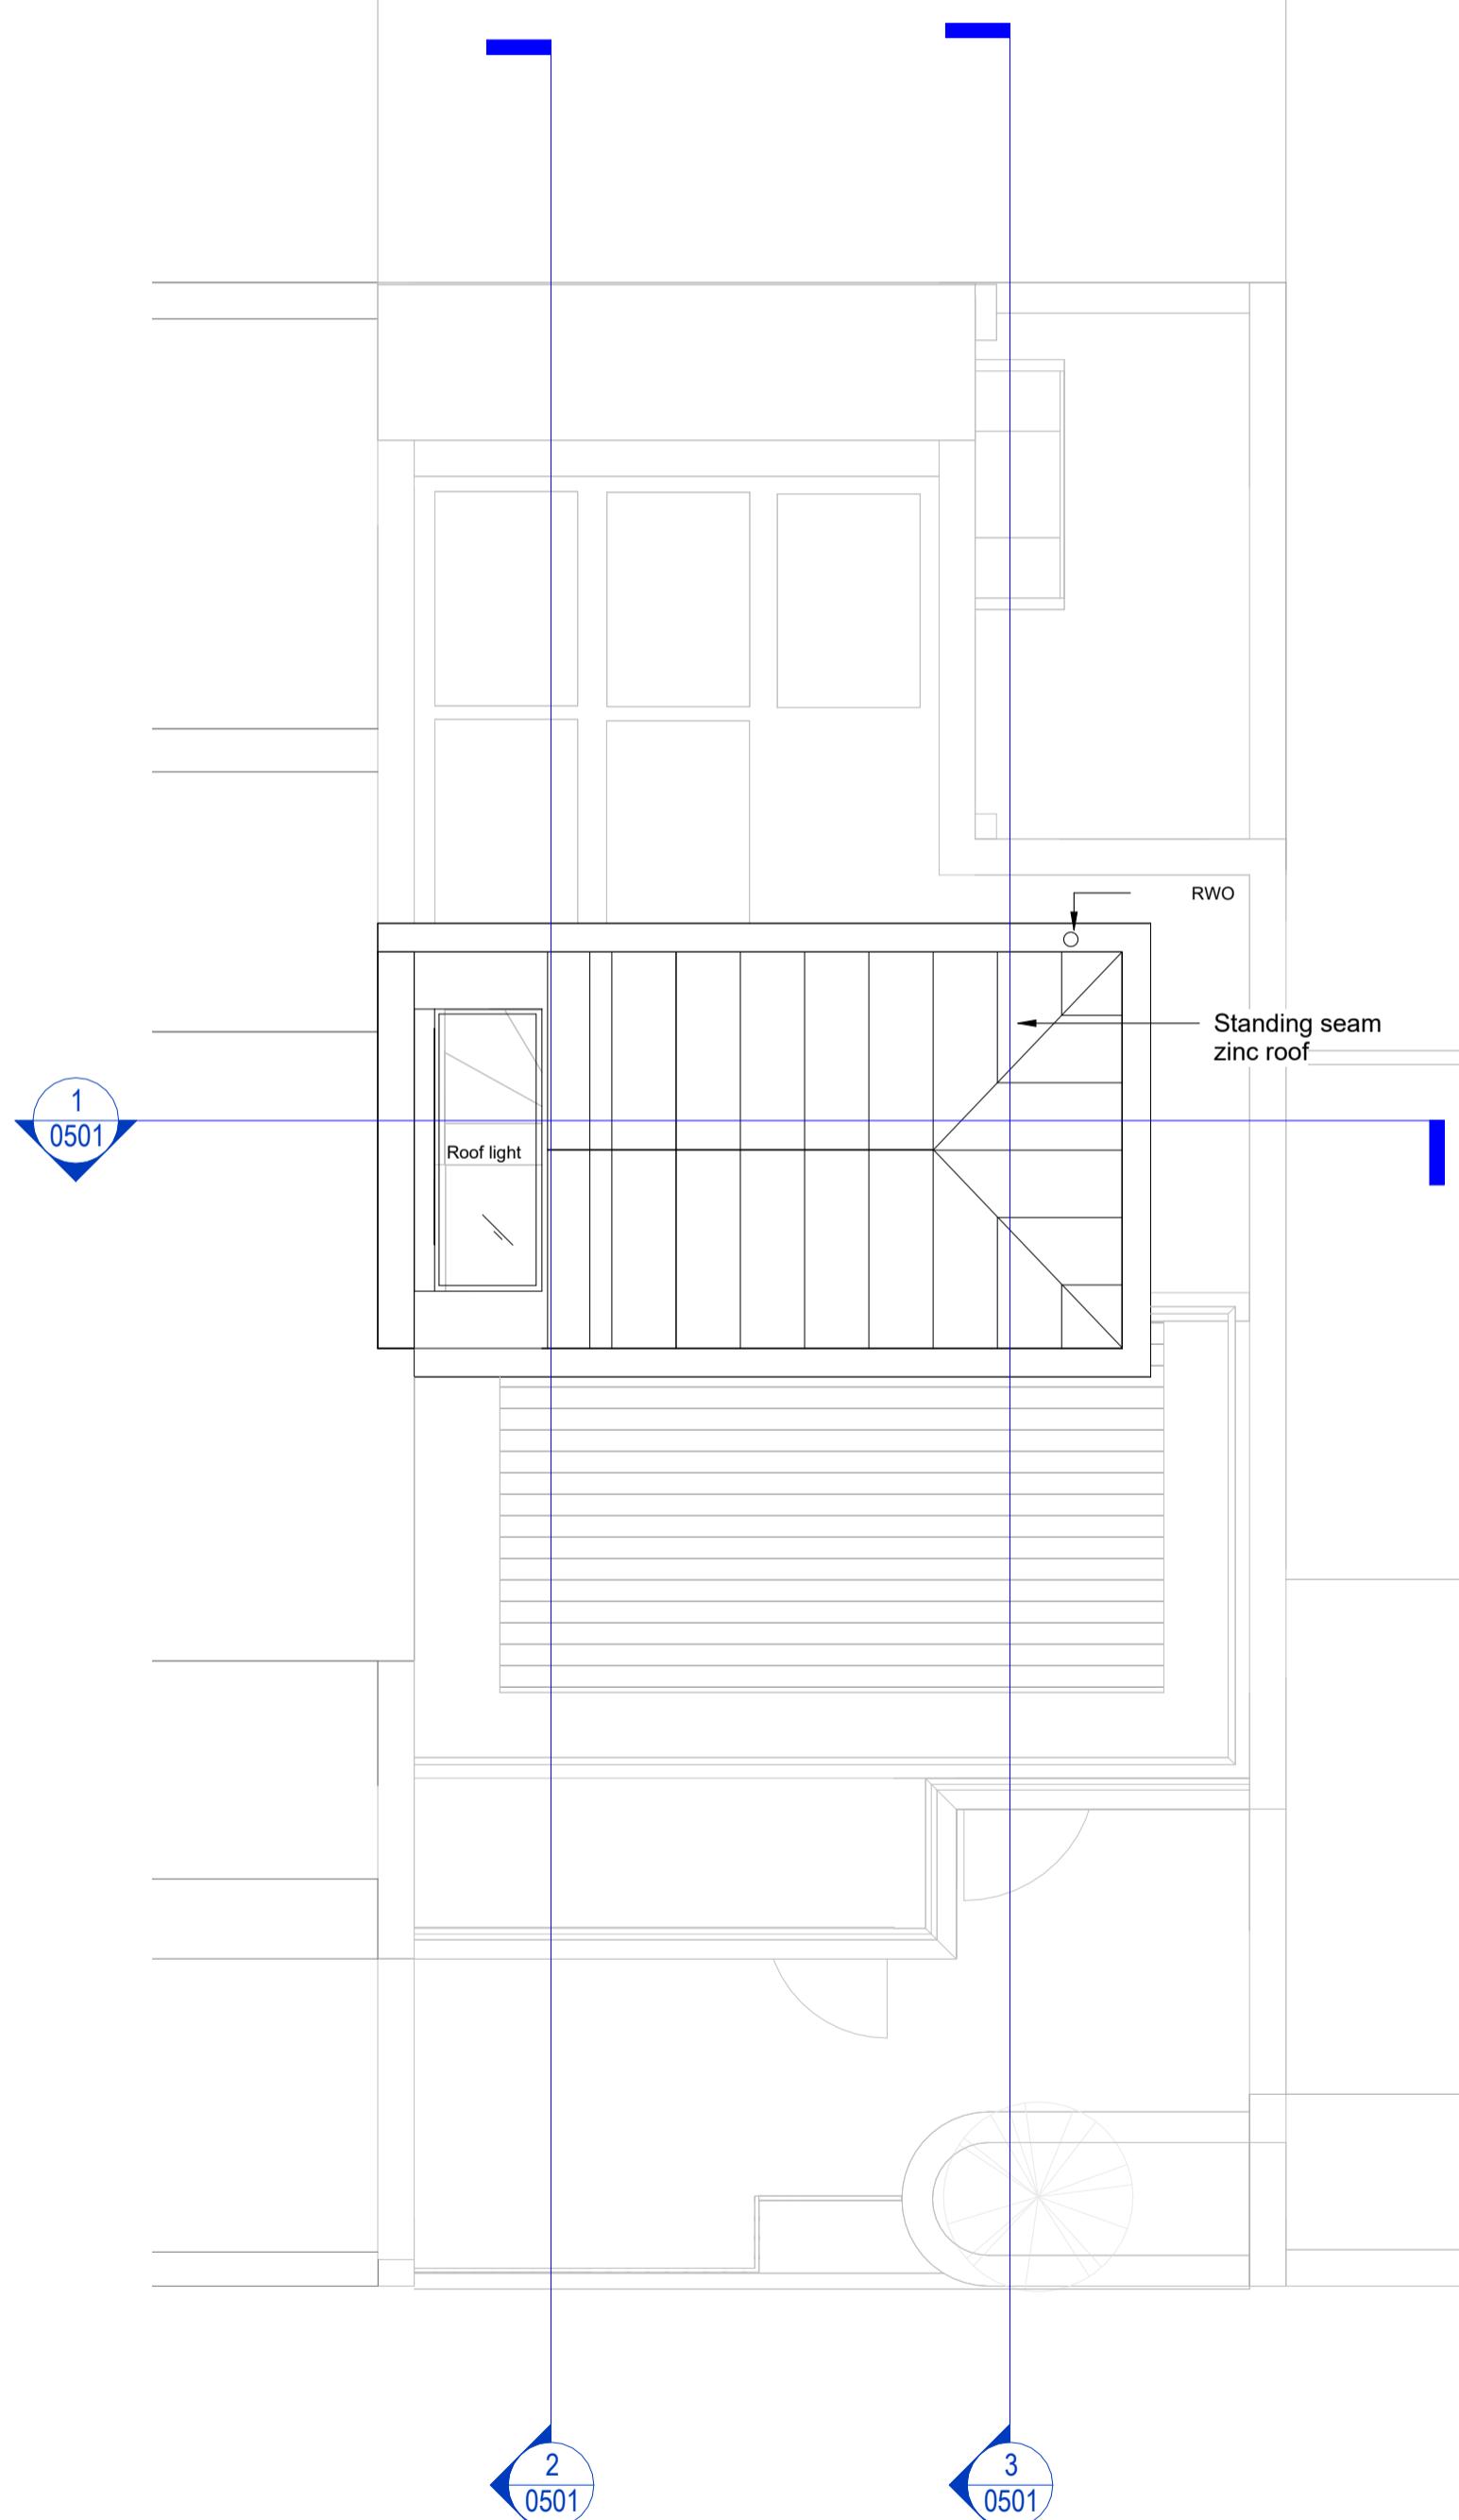

1 Proposed_Roof Plan
0202 1 : 50

SAFETY, HEALTH AND ENVIRONMENTAL INFORMATION: IN ADDITION TO THE HAZARDS/RISKS NORMALLY ASSOCIATED WITH THE TYPES OF WORK DETAILED ON THIS DRAWING, NOTE THE FOLLOWING:	
Significant Residual Risks	
Action to be Taken:	Refer to Health and Safety Plan

NOTES:

Only use figured dimensions from issued PDF drawings (not CAD files), where dimensions do not exist please request from architect. We are happy for you to make use of our drawings as long as you do not alter them. We do not accept responsibility for any discrepancies between our cad files and dimensions given on the drawings or on any architectural drawing. Please note, that DWG files are created from Revit so errors may occur during exporting.

REV	DATE	DETAIL	DRN	CHK
1	25.07.24	End of Stage 2	JF	RL
2	19.11.24	End of Scheme	JF	RL
3	19.11.24	Planning Submission	JF	RL
4	20.08.25	Planning Submission	JF	RL
5	10.11.25	Cast glass extended; pitched roof added to rear bedroom; roof terrace re-configured	SC	RL

	SHEET STATUS	
	PROJECT TITLE	Planning
72 Camden Mews		
CLIENT		
DRAWING TITLE	Deborah Lincoln	
Proposed Roof Plan		
DATE	10.11.25	SCALE 1 : 50 1 : 100 @A1 @A2
MODEL STATUS	S0	DRAWN SC CHECKED RL

DRAWING NUMBER
CAM-CS-ZZ-ZZ-DR-A-0202 5

5 Baldwin Terrace
Islington, London
N1 7RU
Tel: 020 7704 1975
Project Email:
72.camdenmews@cullinanstudio.com
© Cullinan Studio LTD

CULLINAN
STUDIO

Scale bar 1:50 @ A1
0 2.5 5 m