




Proposed South Elevation
scale 1 : 100

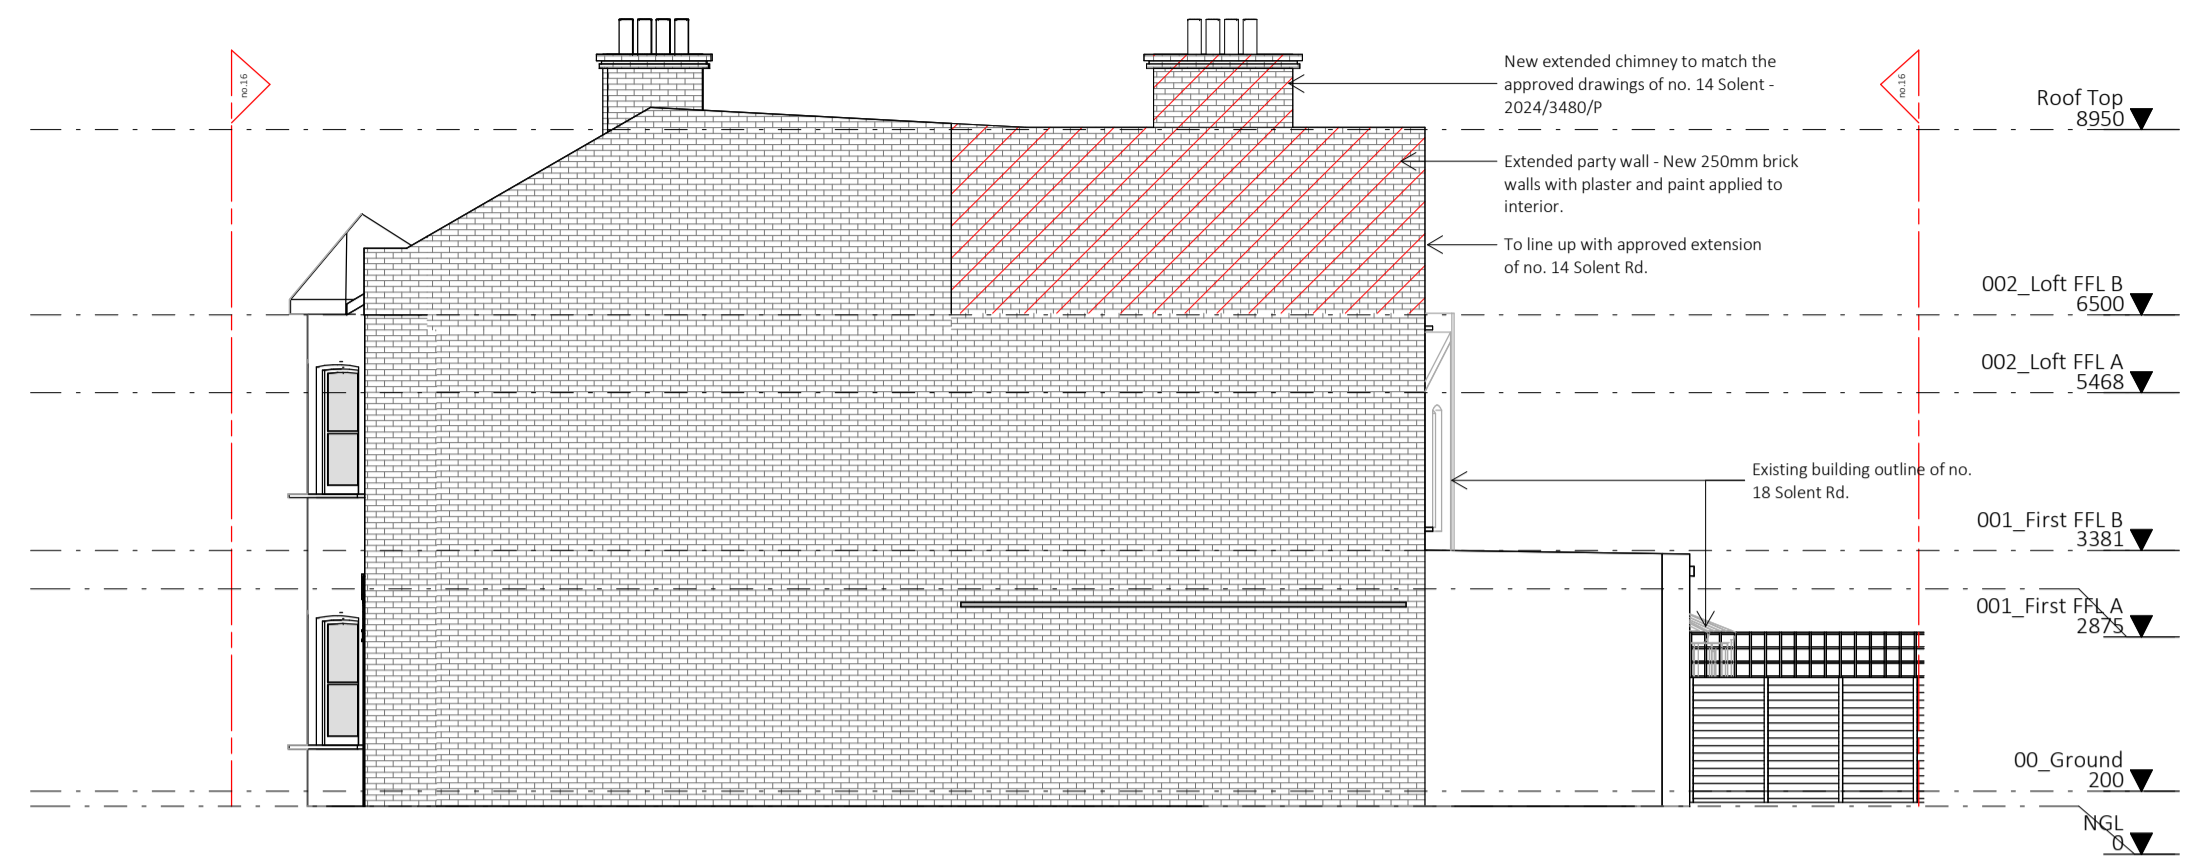

Proposed East Elevation
scale 1 : 100

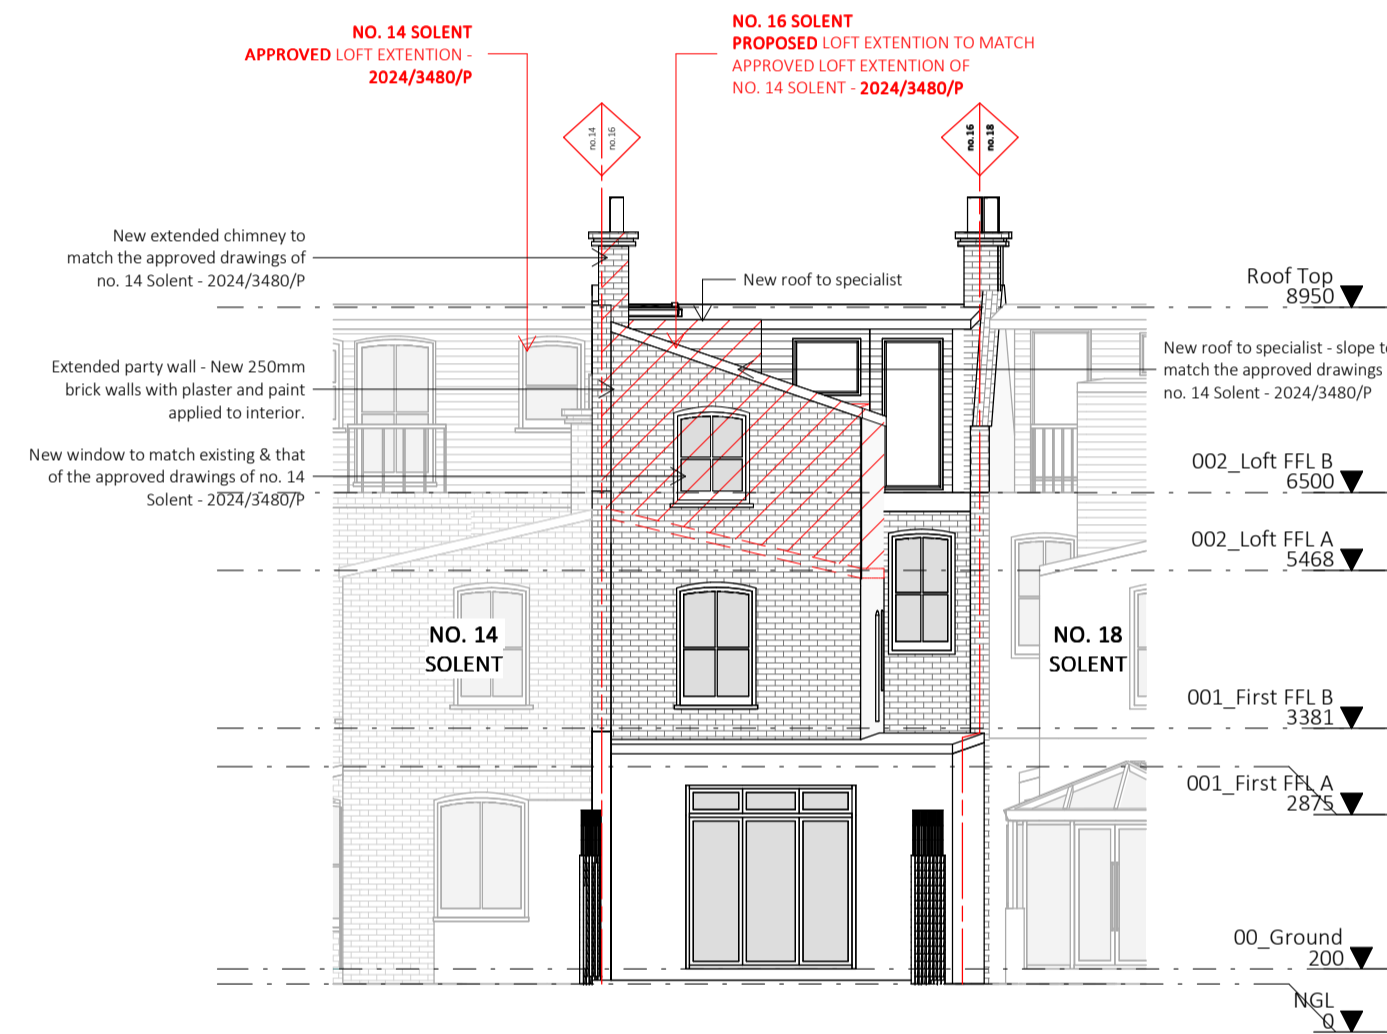

Proposed North Elevation
scale 1 : 100

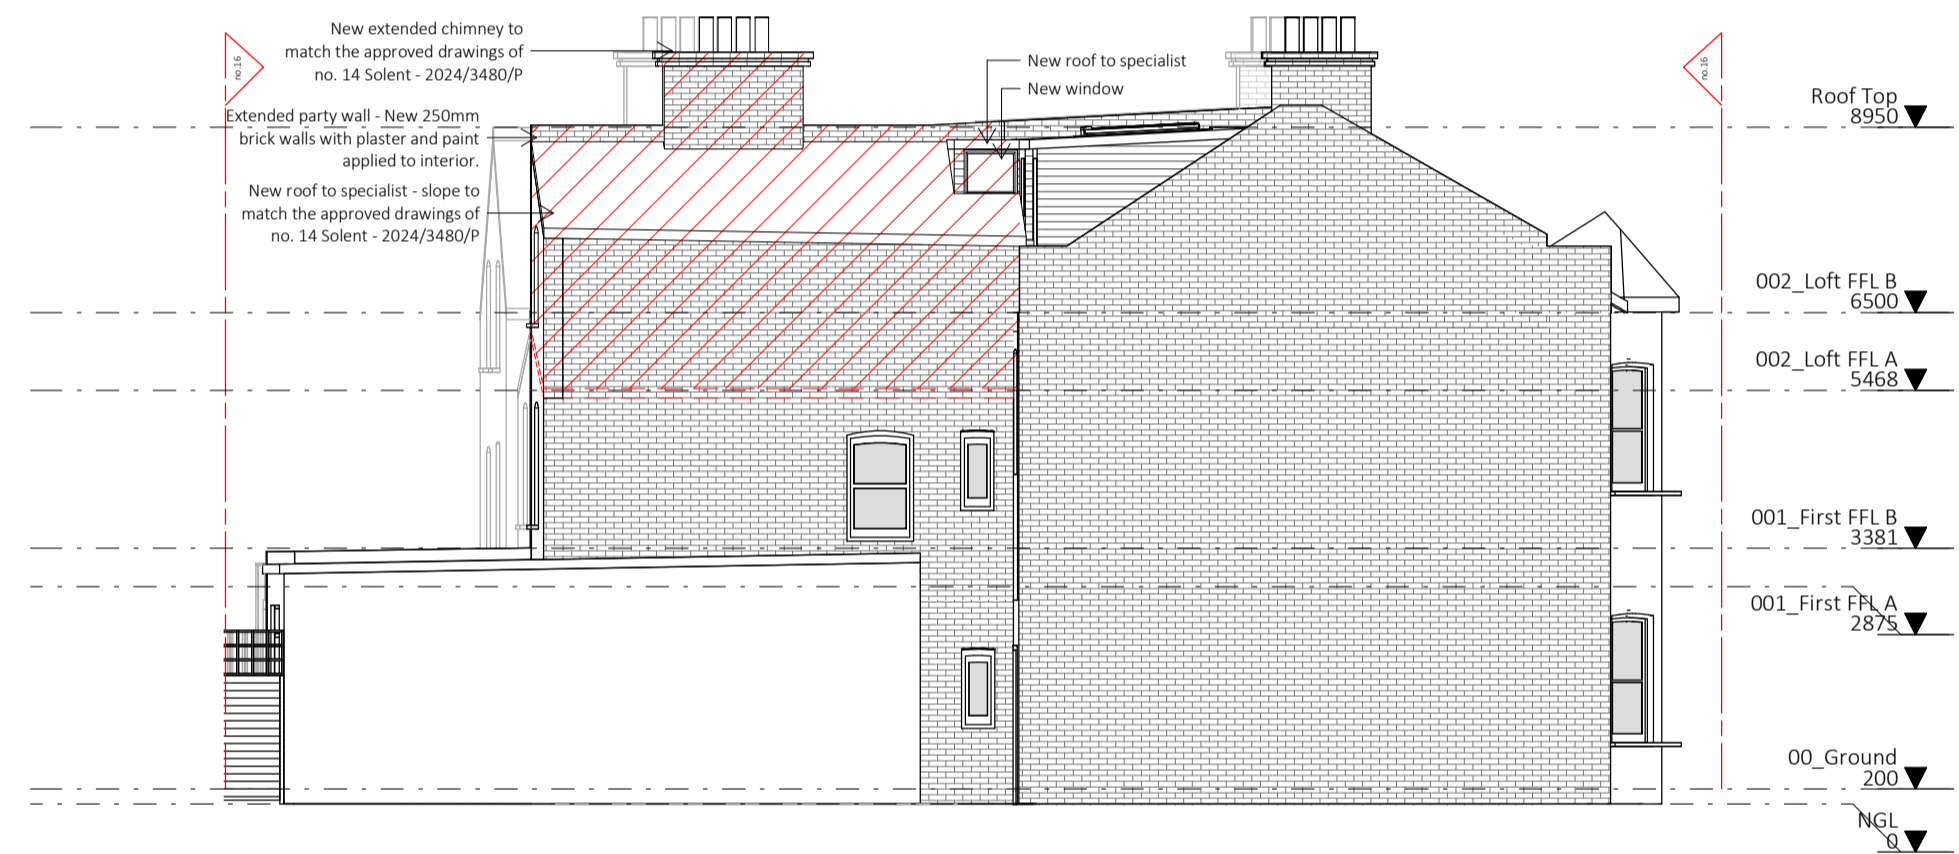

Proposed West Elevation
scale 1 : 100




3D View 1_Proposed
scale



3D View 2_Proposed
scale

KEY:

- ELEMENTS TO BE DEMOLISHED
- EXTENT OF PROPOSED NEW WORK

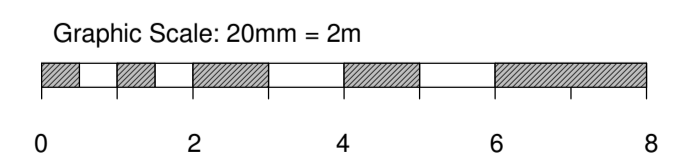

GENERAL NOTE
All building work to comply with SANS 10400. Figured dimensions to be used in preference to scaling. This drawing is to be read in conjunction with other documents and/or documents by other Consultants. Contractor to verify all dimensions, levels and quantities on site prior to putting any work to hand. Specified tradenames may be substituted for 'equal or approved' subject to Architects confirmation. Contractor to adhere to all SABS codes and manufacturer's instructions. Any discrepancies to be reported to the Architect immediately. Copyright © reserved.

#	date	description	by
	09/02/2026	Issued for Information	DF
A	17/02/2026	Issued for Approval	DF
B	14/04/2026	Issued for Approval	DF

ISSUED FOR PURPOSES OF
Council Approval

Fabian Architects
Make Architects & Interior Studio

8th Floor, Protea Hotel North Wharf, 1 Lower Bree St, Cape Town, 8001
(t) +27 21 419 7501 / 418 9500 | (f) +27 21 419 4884 | (w) www.fabian.co.za

PROJECT TITLE
16 Solent Rd

16 Solent Rd, London, NW6 1TU

DRAWING TITLE
Proposed Elevations

DRAWING SCALE	A1	DRAWN	DATE
As indicated	A1	FJ	14/04/2026
DRAWING NUMBER	1807 AD-3001	REV #	B