



GENERAL NOTES

THIS DRAWNISS IS NOT TO BE SCALED

- FIGURED DIMENSIONS TO TAKE PREFERENCE TO SCALED DIMENSIONS

- ALL CONTRACTORS WORK TO COMELY WITH THE LATEST CODES OF PRACTICE
AND TO BE THE ENTIRE SATISTICATION OF LOCAL AUTHPRITIES

- ANY DISCREPANCIES TO BE REPORTED TO THE ARCHITECT BEFORE COMMENCING

- THE CONTRACTOR IS TO VERIFT ALL LEVELS, DIMENSIONS AND BUILDING LINES

BEFORE ANY WORK COMMENCES ON SITE

- ALL SETTING OUT TO BE THE CONTRACTORS ENTIRE RESPONSABILITY

- ALL SERVICES TO BE COORDINATED BY THE CONTRACTOR BEFORE COMMERCING

- THE CONTRACTOR IS RESPONSIBLE FOR ANY SITE VISTS BY LOCAL AUTHORITIES

- READ THERE ARCHITECTURAL DRAWINGS IN CONJUCTION WITH ENGINEERS AND

DTHER CONSULTANT DRAWINGS AND DETAIL WHERE APPLICABLE

REVISION NOTES

NO.	DATE	DESCRIPTION
PROJ	ECT TITTLE	

49 LAMBLE ST NW5 4AS

DRAWING TITTLE

SITE PLAN AS PROPOSED

1:100 @A3

DRAWING NO.


2109 - 201


DATE DRAWN BY 16/06/2025


Nayem Mohammad


49 LAMBLE ST NW5 4AS

1 SITE PLAN AS PROPOSED Scale 1:100

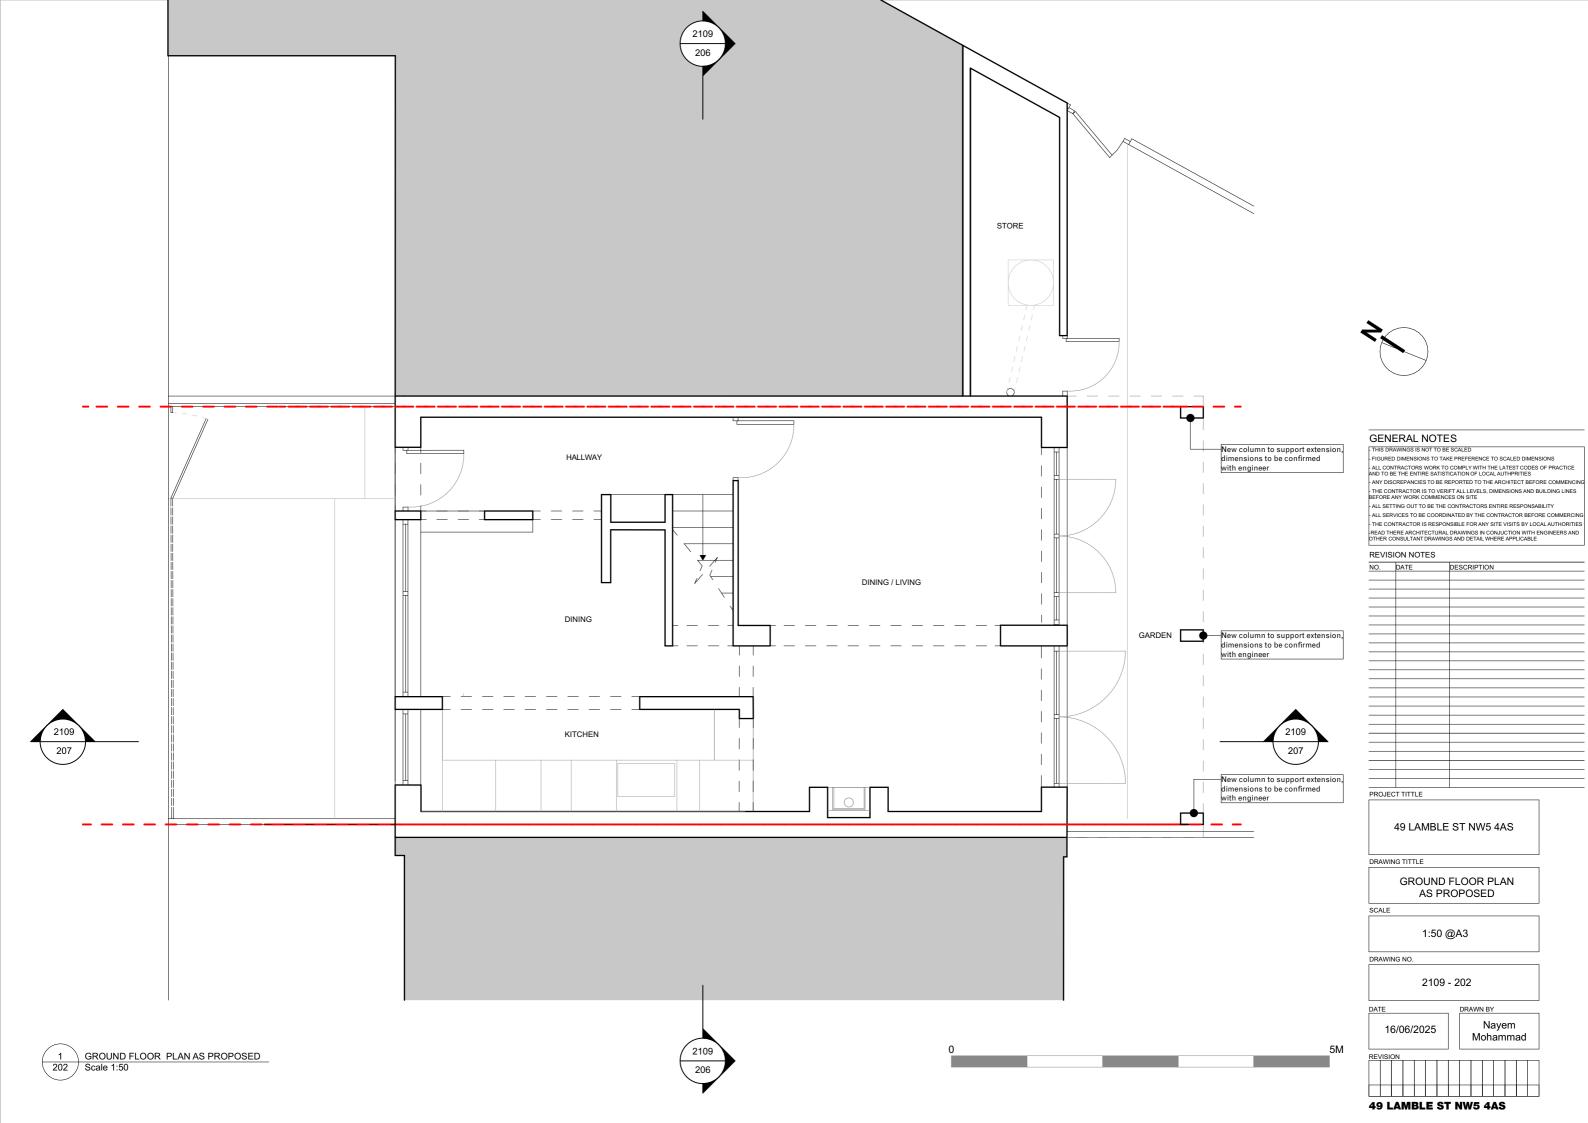

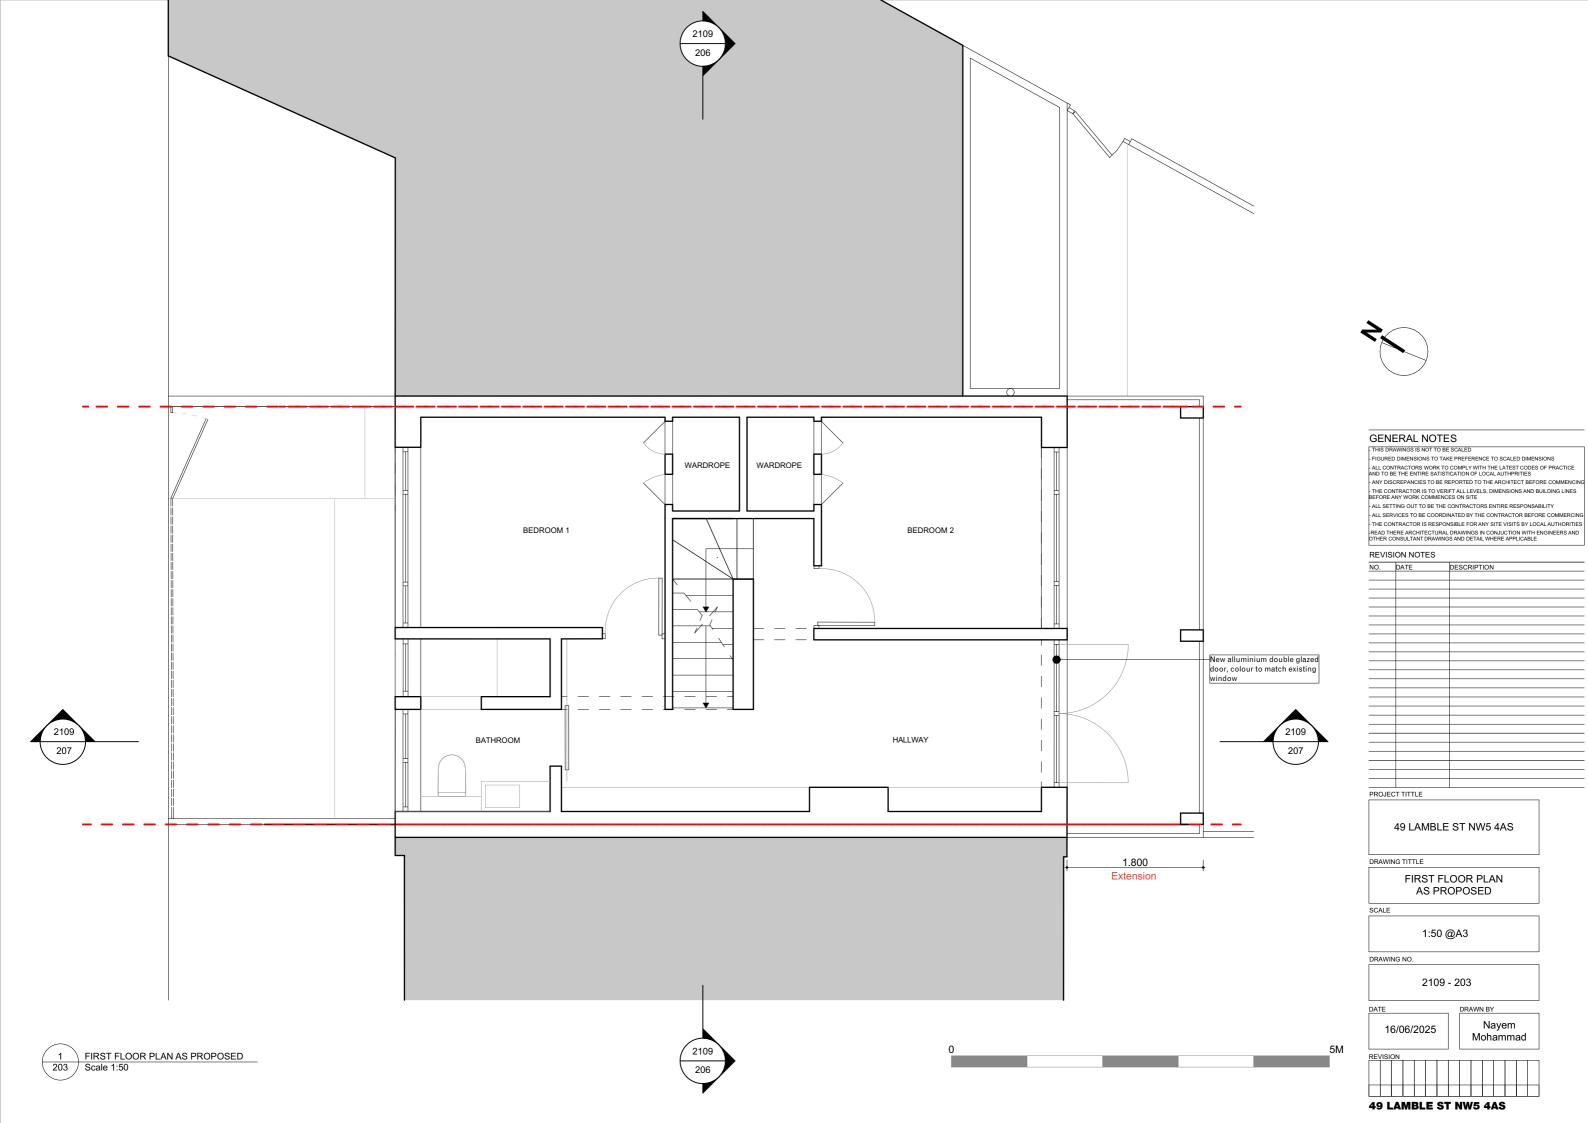

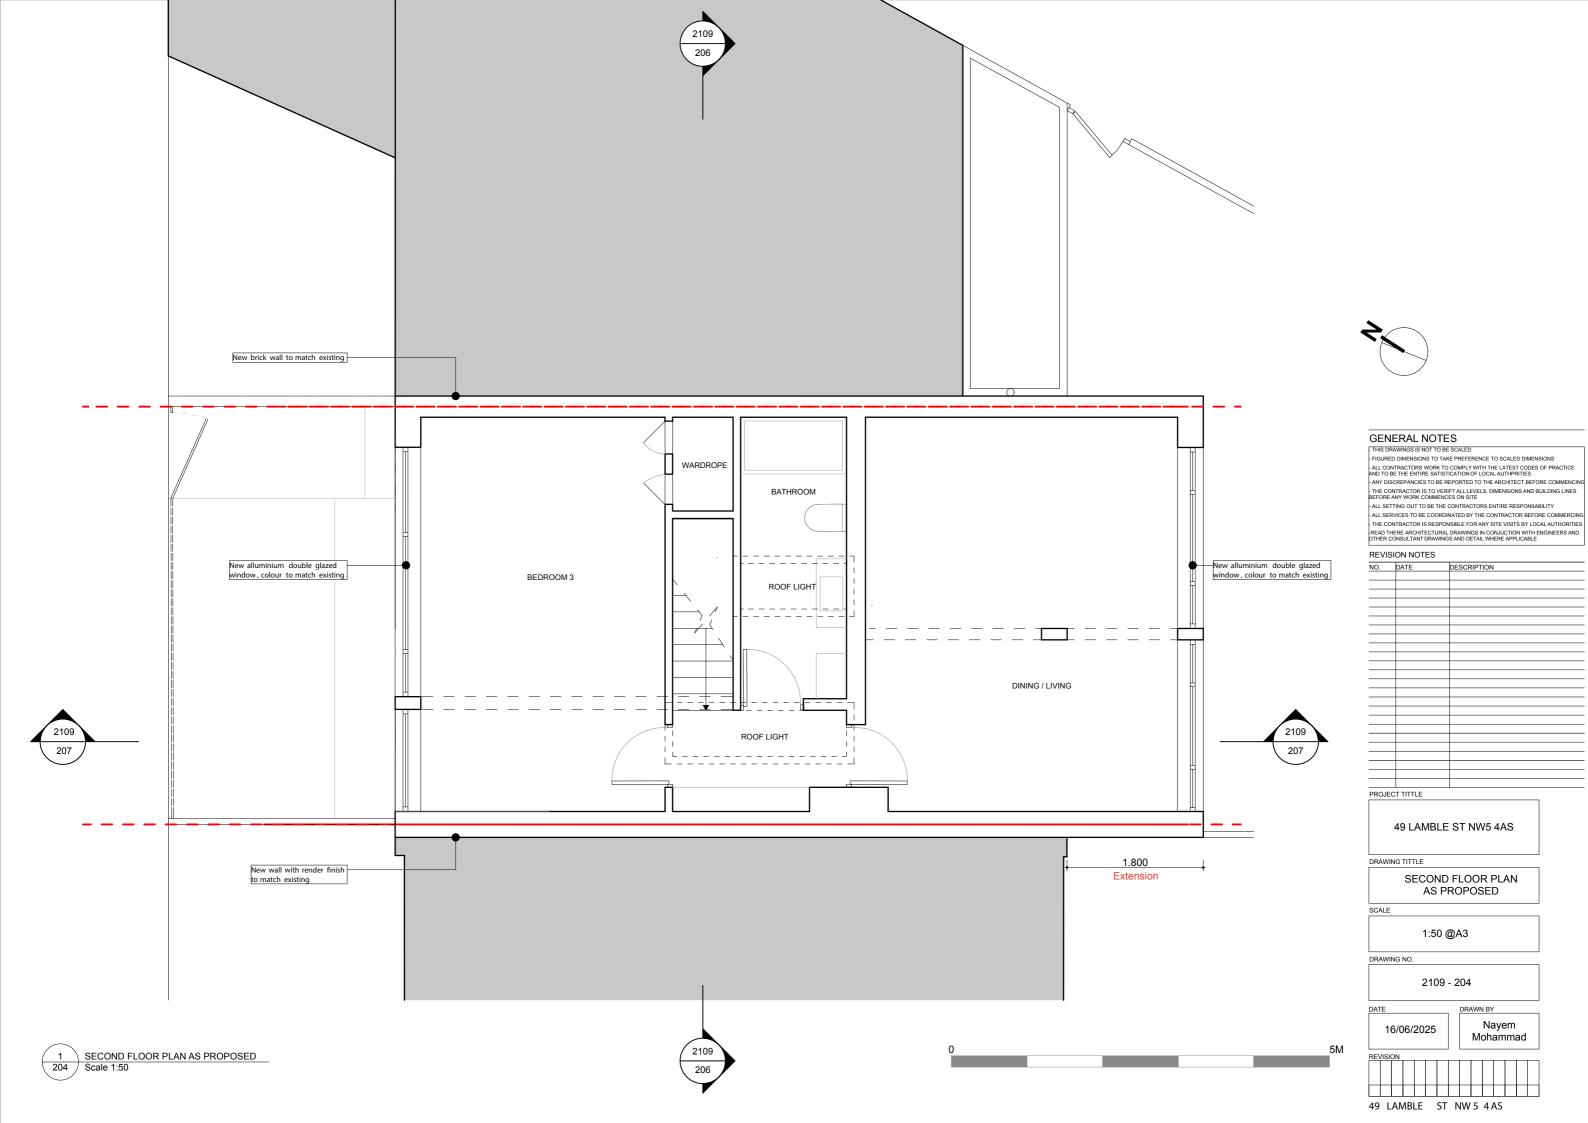

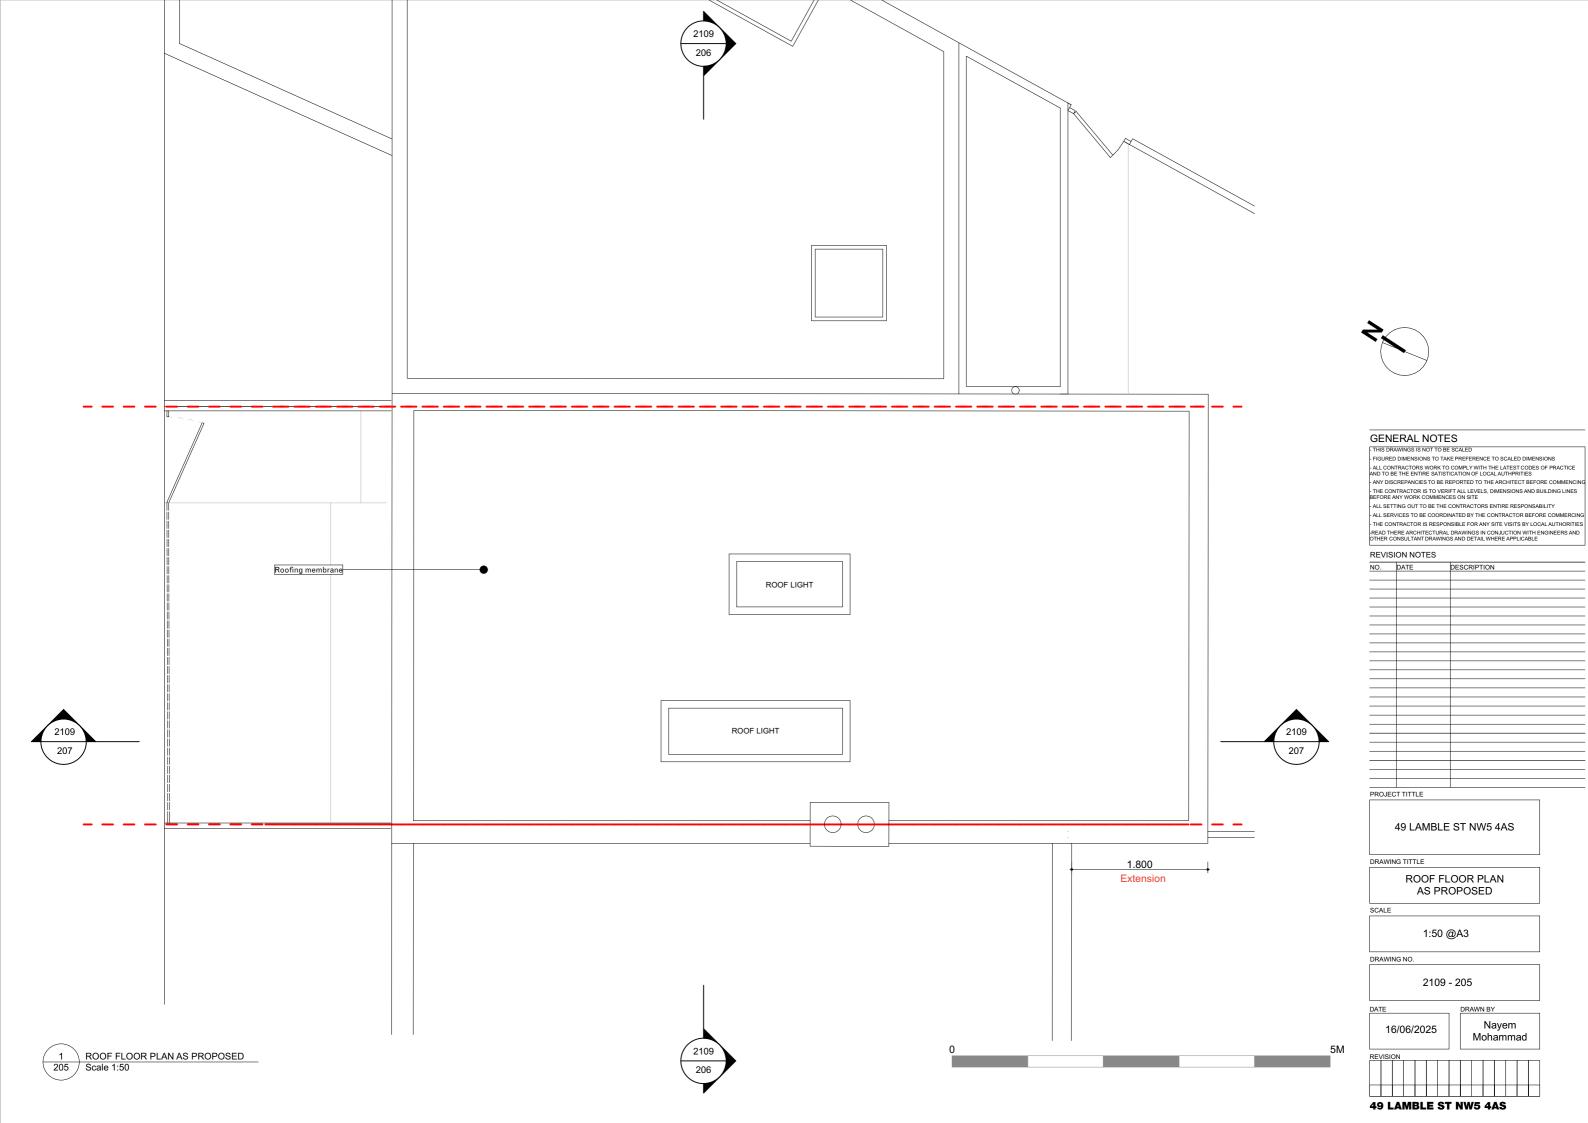





GENERAL NOTES

THIS DRAWINGS IS NOT TO BE SCALED

- FIGURED DIMENSIONS TO TAKE PREFERENCE TO SCALED DIMENSIONS
- ALL CONTRACTORS WORK TO COMELY WITH THE LATEST CODES OF PRACTICE
AND TO BE THE ENTIRE SATISTICATION OF LOCAL AUTHPRITIES

- ANY DISCREPANCIES TO BE REPORTED TO THE ARCHITECT BEFORE COMMENCING

- THE CONTRACTOR IS TO VERIFT ALL LEVELS, DIMENSIONS AND BUILDING LINES

BEFORE ANY WORK COMMENCES ON SITE

- ALL SETTING OUT TO BE THE CONTRACTORS ENTIRE RESPONSABILITY

- ALL SERVICES TO BE COORDINATED BY THE CONTRACTOR BEFORE COMMERCING
- THE CONTRACTOR IS RESPONSIBLE FOR ANY SITE VISITS BY LOCAL AUTHORTITES

- READ THERE ARCHITECTURAL DRAWINGS IN CONJUCTION WITH ENGINEERS AND

OTHER CONSULTANT DRAWINGS AND DETAIL WHERE APPLICABLE

REVISION NOTES

NO.	DATE	DESCRIPTION
PRO.IF	CT TITTLE	-
1 11001	OT TITLE	

49 LAMBLE ST NW5 4AS

DRAWING TITTLE

SECTION AA AS PROPOSED

5M

1:50 @A3

DRAWING NO.


2109 - 206

16/06/2025

DRAWN BY Nayem Mohammad

49 LAMBLE ST NW5 4AS

SECTION AA AS PROPOSED
Scale 1:50

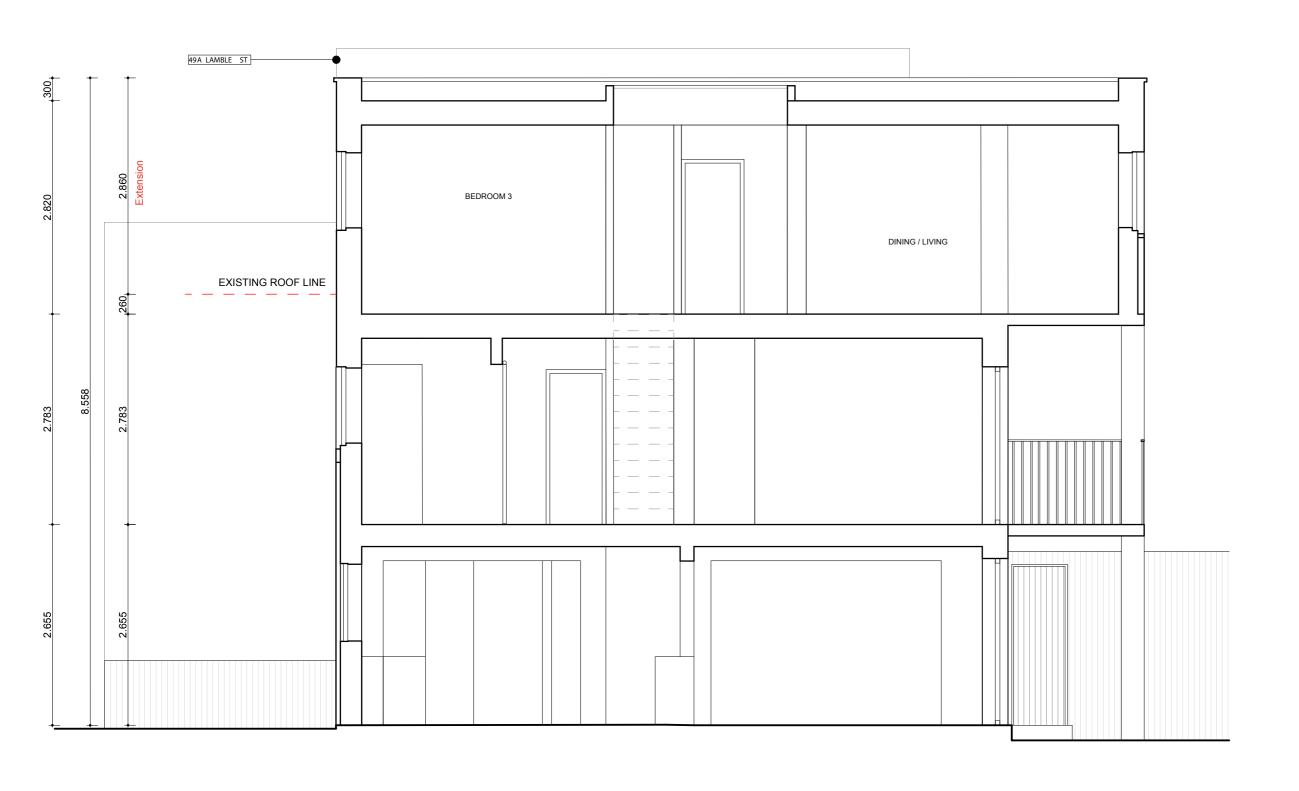



GENERAL NOTES

THIS DRAWINGS IS NOT TO BE SCALED

- FIGURED DIMENSIONS TO TAKE PREFERENCE TO SCALED DIMENSIONS
- ALL CONTRACTORS WORK TO COMELY WITH THE LATEST CODES OF PRACTICE
AND TO BE THE ENTIRE SATISTICATION OF LOCAL AUTHPRITIES

- ANY DISCREPANCIES TO BE REPORTED TO THE ARCHITECT BEFORE COMMENCING

- THE CONTRACTOR IS TO VERIFT ALL LEVELS, DIMENSIONS AND BUILDING LINES

BEFORE ANY WORK COMMENCES ON SITE

- ALL SETTING OUT TO BE THE CONTRACTORS ENTIRE RESPONSABILITY

- ALL SERVICES TO BE COORDINATED BY THE CONTRACTOR BEFORE COMMERCING
- THE CONTRACTOR IS RESPONSIBLE FOR ANY SITE VISITS BY LOCAL AUTHORITIES

- READ THERE ARCHITECTURAL DRAWINGS IN CONJUCTION WITH ENGINEERS AND

OTHER CONSULTANT DRAWINGS AND DETAIL WHERE APPLICABLE

REVISION NOTES



49 LAMBLE ST NW5 4AS

DRAWING TITTLE

SECTION BB AS PROPOSED

1:50 @A3

DRAWING NO.

2109 - 207

16/06/2025


DRAWN BY


Mohammad

49 LAMBLEST NW 5 4 AS

SECTION BB AS PROPOSED Scale 1:50

5M

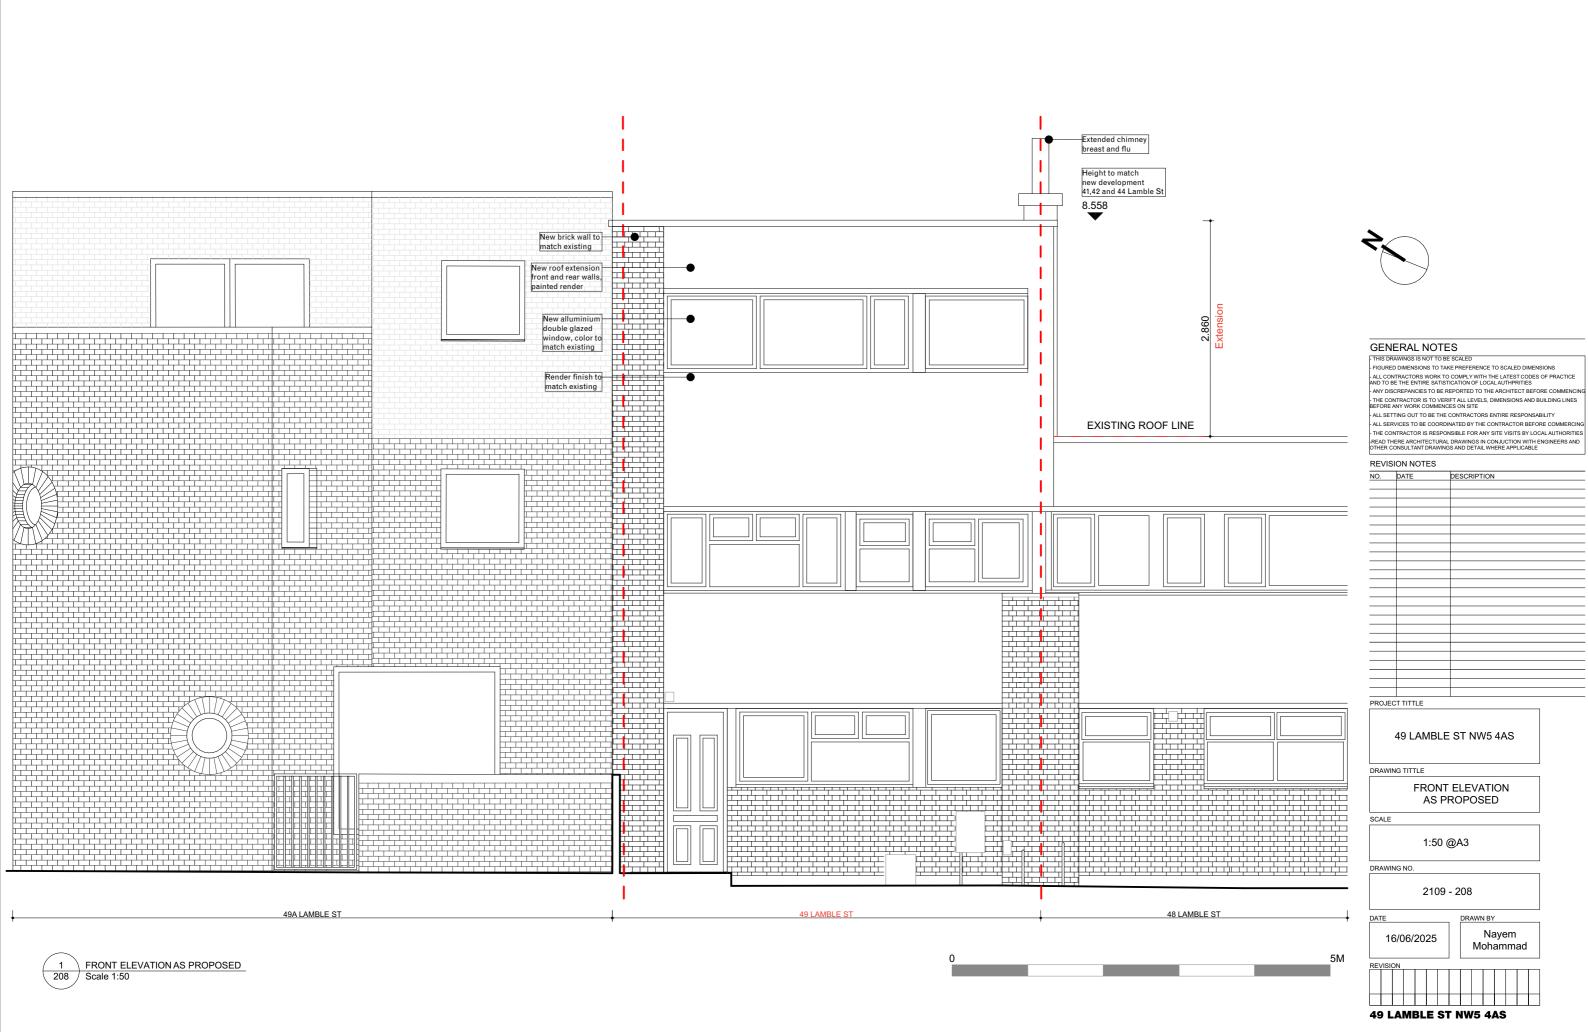

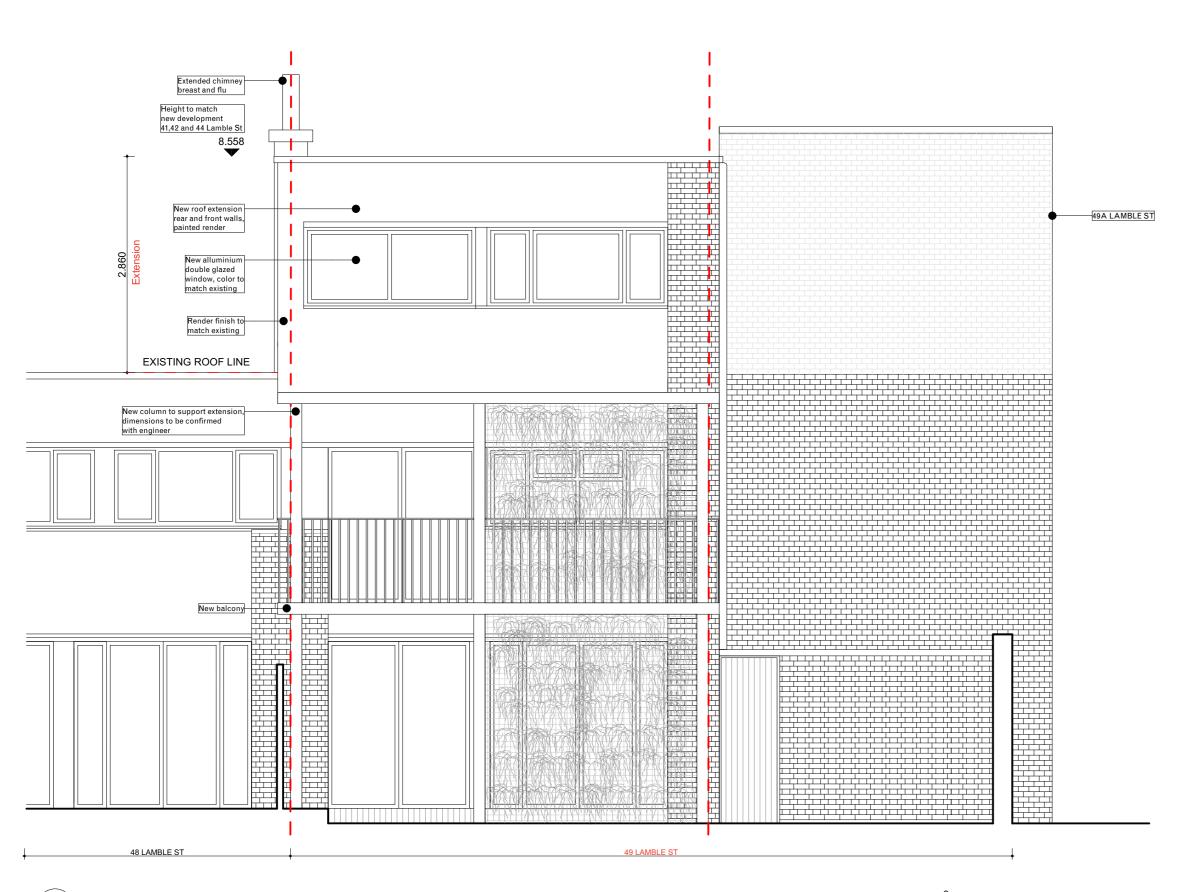



GENERAL NOTES

THIS DRAWINGS IS NOT TO BE SCALED

FIGURED DIMENSIONS TO TAKE PREFERENCE TO SCALED DIMENSIONS - ALL CONTRACTORS WORK TO COMPLY WITH THE LATEST CODES OF PRACTICE AND TO BE THE ENTIRE SATISTICATION OF LOCAL AUTHPRITIES

ANY DISCREPANCIES TO BE REPORTED TO THE ARCHITECT BEFORE COMMENCING
THE CONTRACTOR IS TO VERIFT ALL LEVELS, DIMENSIONS AND BUILDING LINES
BEFORE ANY WORK COMMENCES ON SITE
ALL SETTING OUT TO BE THE CONTRACTORS ENTIRE RESPONSABILITY

ALL SERVICES TO BE COORDINATED BY THE CONTRACTOR BEFORE COMMERCING THE CONTRACTOR BEFORE COMMERCING THE CONTRACTOR IS RESPONSIBLE FOR ANY SITE VISITS BY LOCAL AUTHORITIES READ THERE ARCHITECTURAL DRAWINGS IN CONJUCTION WITH REMINEERS AND OTHER CONSULTANT DRAWINGS AND DETAIL WHERE APPLICABLE

REVISION NOTES

NO.	DATE	DESCRIPTION				

PROJECT TITTLE

49 LAMBLE ST NW5 4AS

DRAWING TITTLE

REAR ELEVATION AS PROPOSED

5M

1:50 @A3

DRAWING NO.


2109 - 209

16/06/2025

Nayem Mohammad


49 LAMBLE ST NW5 4AS

REAR ELEVATION AS PROPOSED Scale 1:50

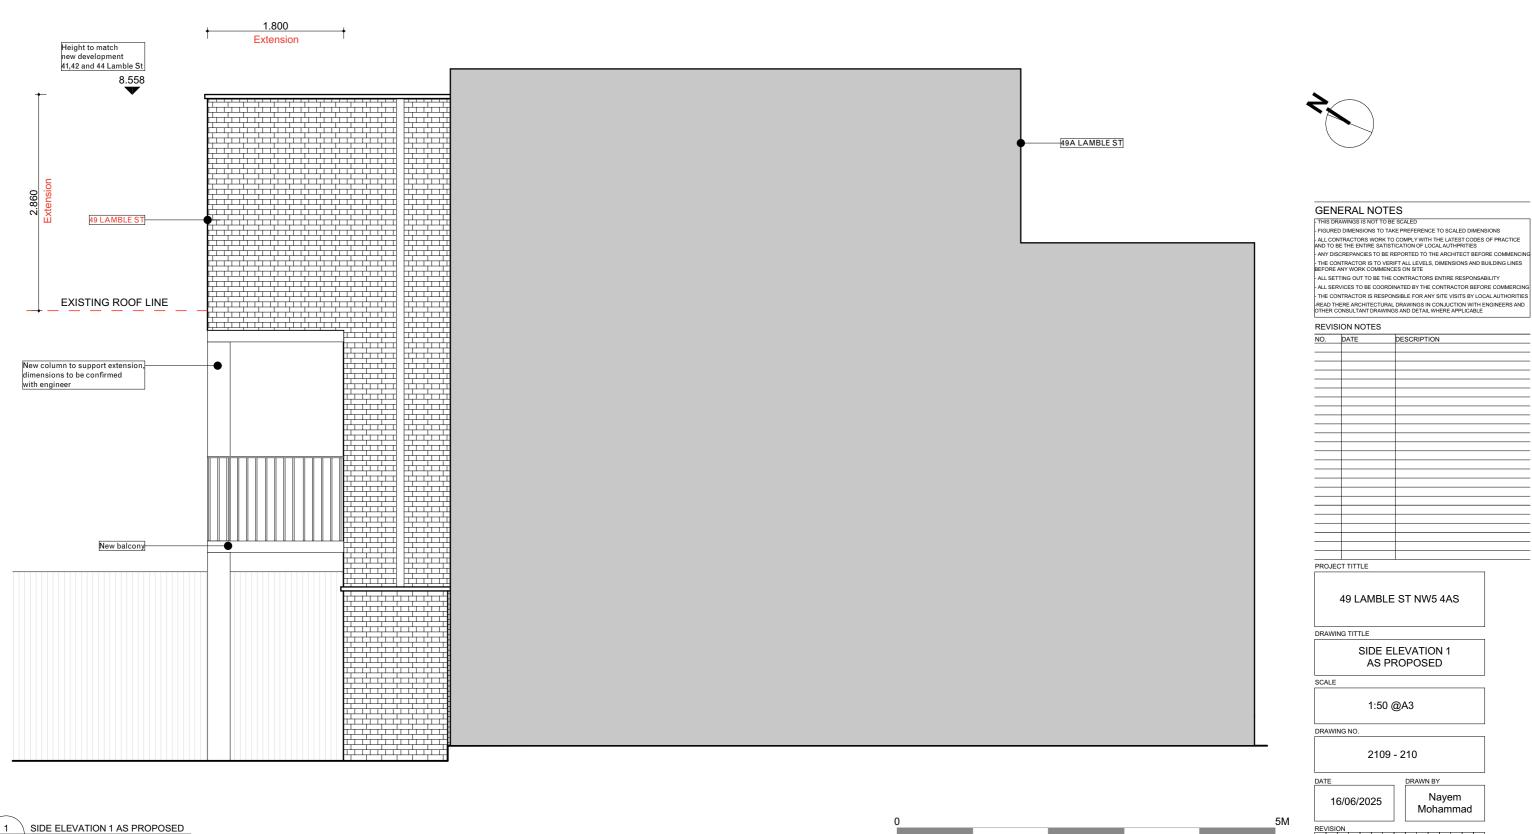

Scale 1:50

49 LAMBLE ST NW5 4AS

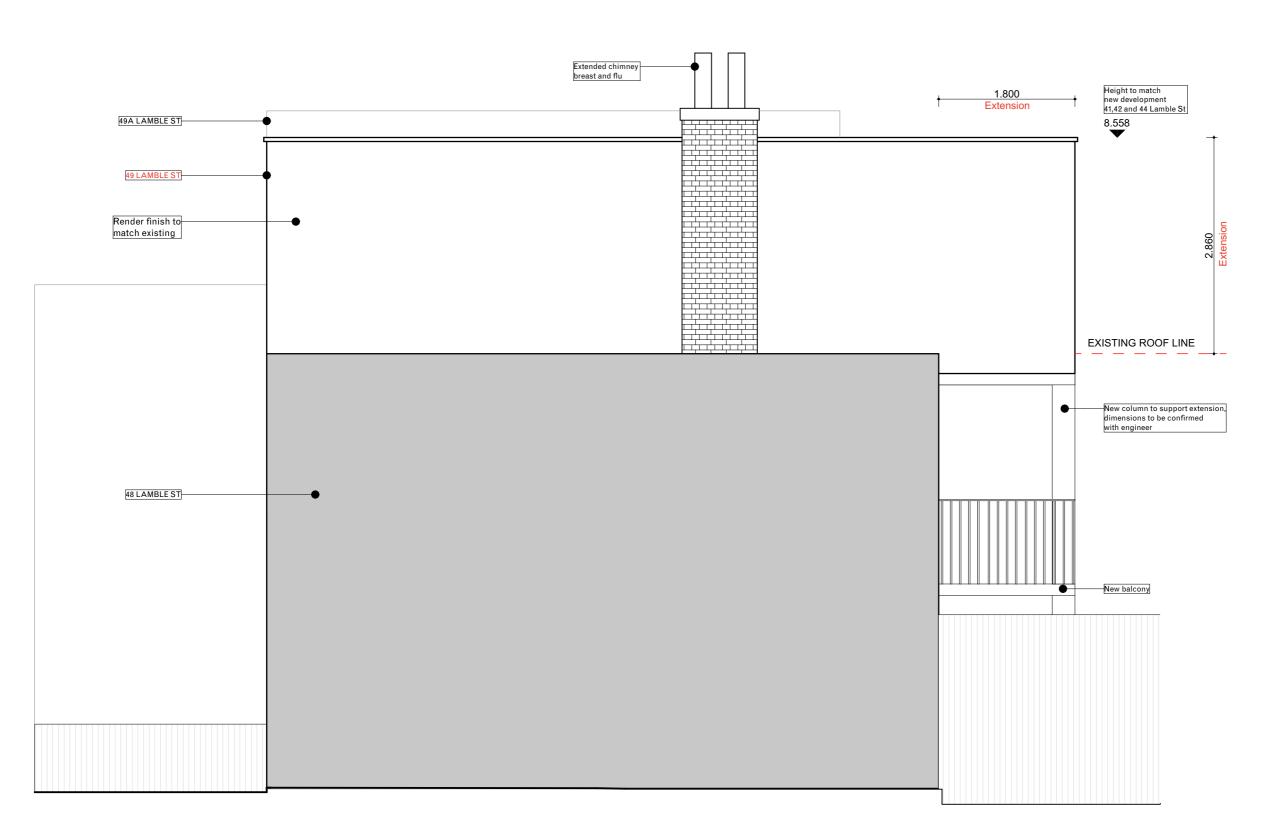



GENERAL NOTES

THIS DRAWINGS IS NOT TO BE SCALED

THIS DRAWINGS IS NOT TO BE SCALED

- FIGURED DIMENSIONS TO TAKE PREFERENCE TO SCALED DIMENSIONS
- ALL CONTRACTORS WORK TO COMPLY WITH THE LATEST CODES OF PRACTICE
AND TO BE THE ENTIRE SATISTICATION OF LOCAL AUTHPRITIES
- ANY DISCREPANCIES TO BE REPORTED TO THE ARCHITECT BEFORE COMMENCING
- THE CONTRACTOR IS TO VERIFT ALL LEVELS, DIMENSIONS AND BUILDING LINES
BEFORE ANY WORK COMMENCES ON SITE

- ALL SETTING OUT TO BE THE CONTRACTORS ENTIRE RESPONSABILITY
- ALL SERVICES TO BE COORDINATED BY THE CONTRACTOR BEFORE COMMERCING
- THE CONTRACTOR IS RESPONSIBLE FOR ANY SITE VISITS BY LOCAL AUTHORITIES
- READ THERE ARCHITECTURAL DRAWINGS IN CONJUCTION WITH ENGINEERS AND
OTHER CONSULTANT DRAWINGS AND DETAIL WHERE APPLICABLE

REVISION NOTES

NO.	DATE	DESCRIPTION	
PROJE	CT TITTLE		

49 LAMBLE ST NW5 4AS

DRAWING TITTLE

SIDE ELEVATION 2 AS PROPOSED

5M

1:50 @A3

DRAWING NO.

2109 - 211

16/06/2025

Mohammad

Nayem

49 LAMBLE ST NW5 4AS

1 SIDE ELEVATION 2 AS PROPOSED Scale 1:50