


Elevation
Greenhouse

Scale 1:20

← 1.5m
Rd. 30 Brick
Flank Wall →

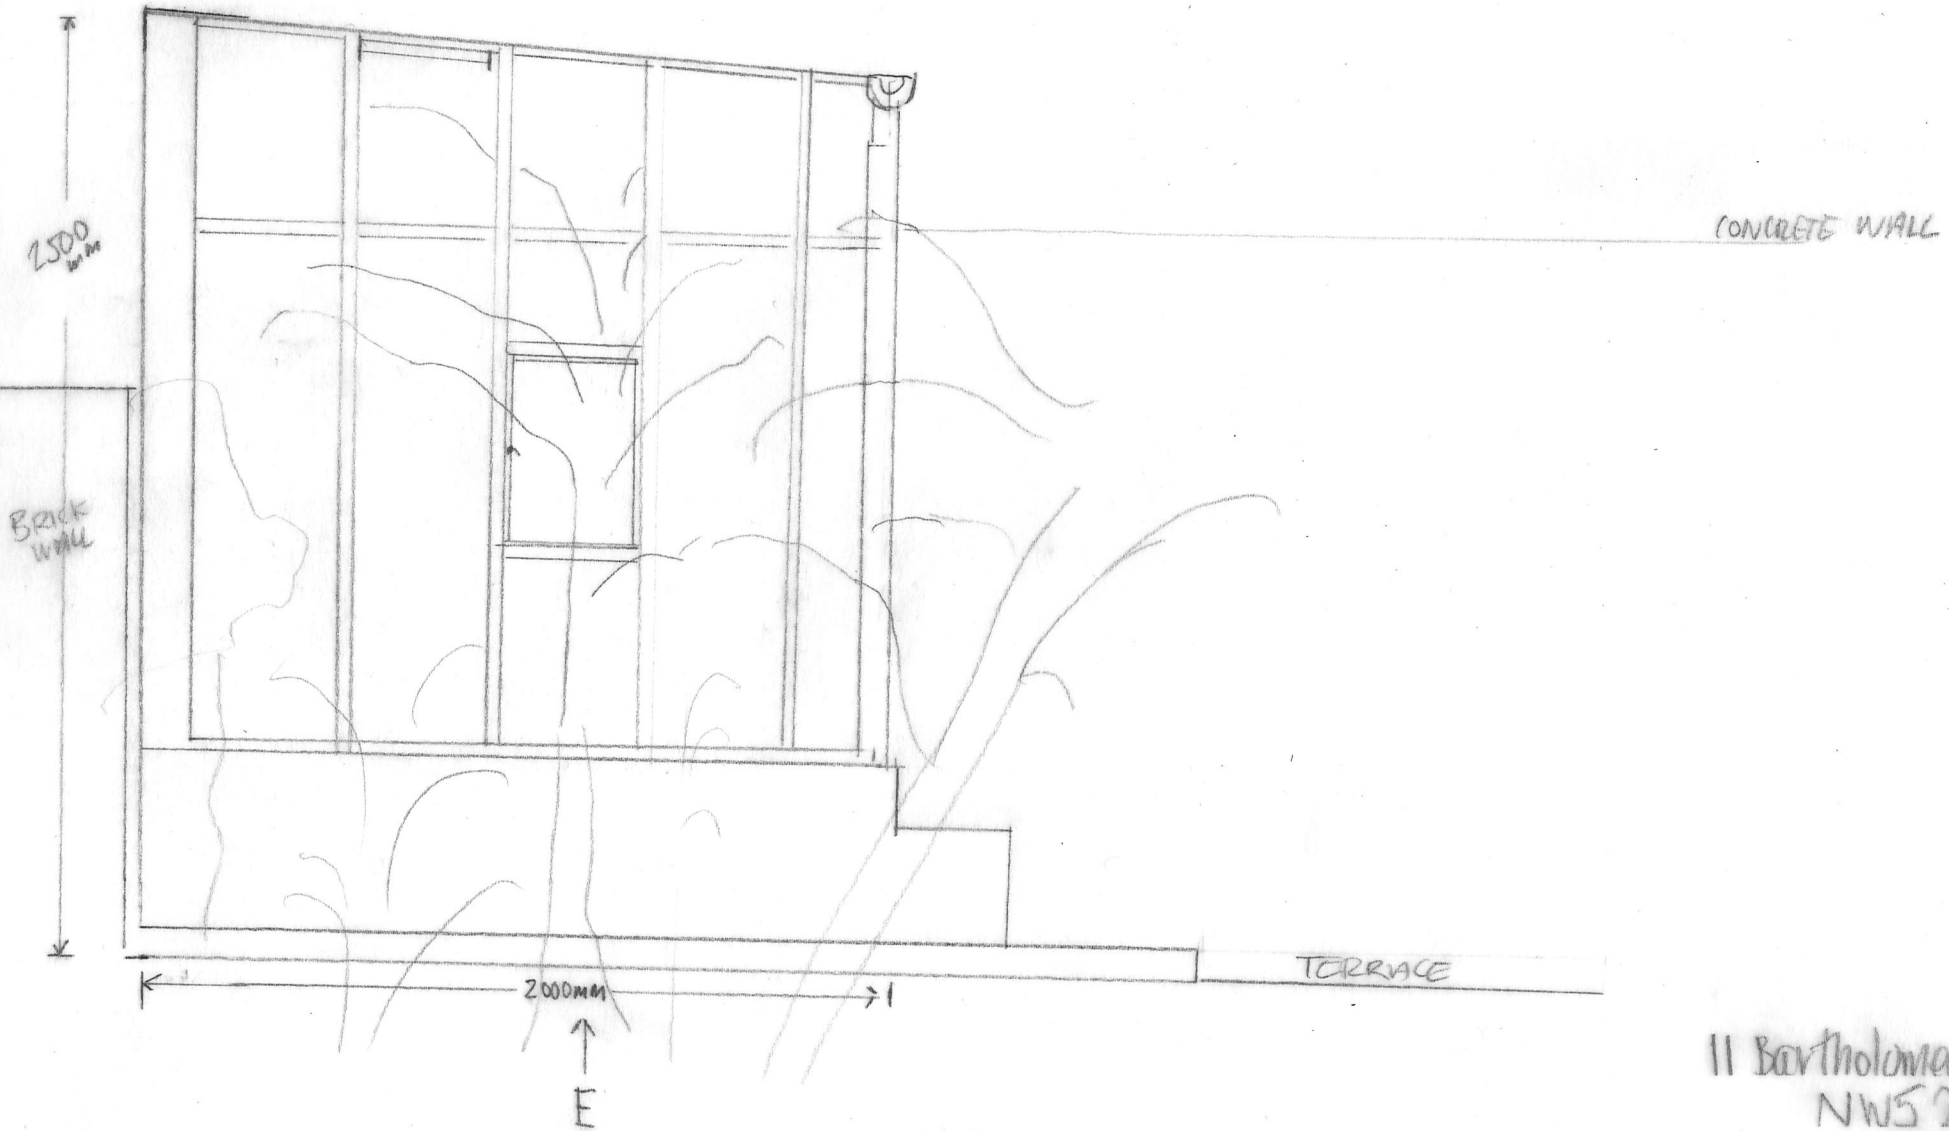

11 Bartholomew Villas
NWS 2LS