

Level 02 - Roof

FFL 6.262 m

Metal and timber juliet balcony with seats

Level 01 - Upper


FFL 3.882 m

Level 00 - Upper

FFL 0.762 m

2 Rear (East) Elevation_Proposed
0601 1:50

1 Front (West) Elevation_Proposed
0601 1:50

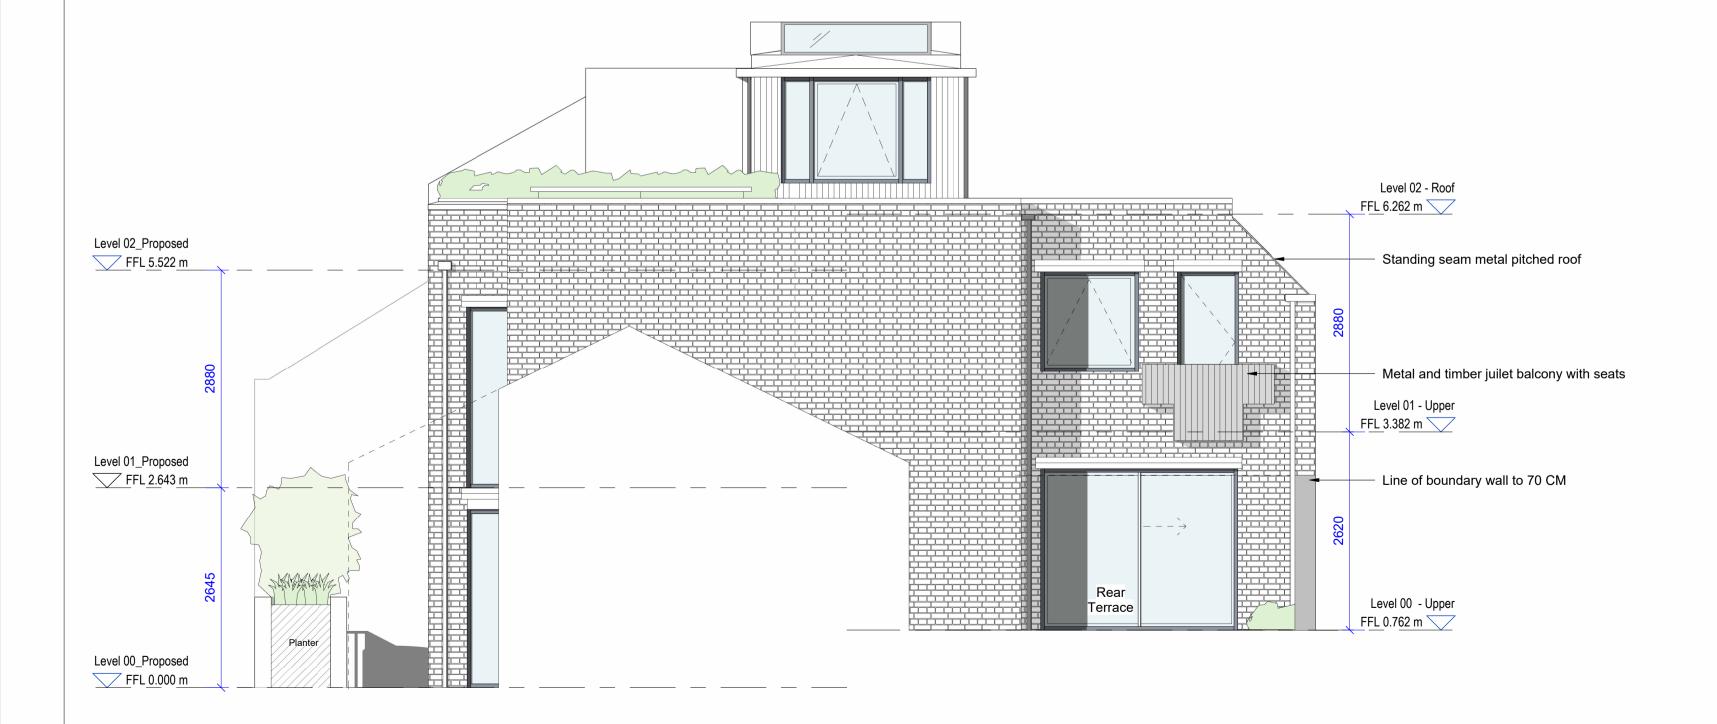

3 Side (South) Elevation_Proposed
0601 1:50

Scale bar 1:50 @ A1

0 2.5 5 m

SAFETY, HEALTH AND ENVIRONMENTAL INFORMATION:

IN ADDITION TO THE HAZARDS/RISKS NORMALLY ASSOCIATED WITH THE TYPES OF WORK DETAILED ON THIS DRAWING, NOTE THE FOLLOWING:

Significant Residual Risks:

Action to be Taken:

NOTES: Only use figured dimensions from issued PDF drawings (not CAD files), where dimensions do not exist please request from architect. We are happy for you to make use of our drawings as long as the information is not used as the basis of any claim against us if there are any discrepancies between our cad files and dimensions given on the drawings or on any architectural drawing. Please note, that .DWG files are created from Revit so errors may occur during exporting. REV DATE DETAIL DRN CHK 25.07.24 End of Stage 2 1 23.07.24 Entor Stage 2
19.11.24 Revised Scheme
3 07.05.25 Pre-application
4 20.08.25 Planning Submission
5 10.11.25 Cast glass extended, pitched roof added to rear bedroom, roof terrace re-configured **Planning** 72 Camden Mews Deborah Lincoln DRAWING TITLE Proposed Elevations SCALE 1:50 1:100 18/01/24 JF

CAM -CS -ZZ -ZZ -DR -A -0601 REVISION 5

5 Baldwin Terrace
Islington, London
N1 7RU
Tel: 020 7704 1975
Project Email:
72_camdenmews@cullinanstudio.com
© Cullinan Studio LTD

