



NOTE:
THE CONTRACTOR IS TO CHECK ALL DIMENSIONS ON SITE.
THIS DRAWING IS PROPERTY OF IMAGE ARCHITECTURE LTD.
AND IS NOT TO BE REPRODUCED OR COPIED IN WHOLE OR
IN PART WITHOUT PERMISSION.

KEY PLAN

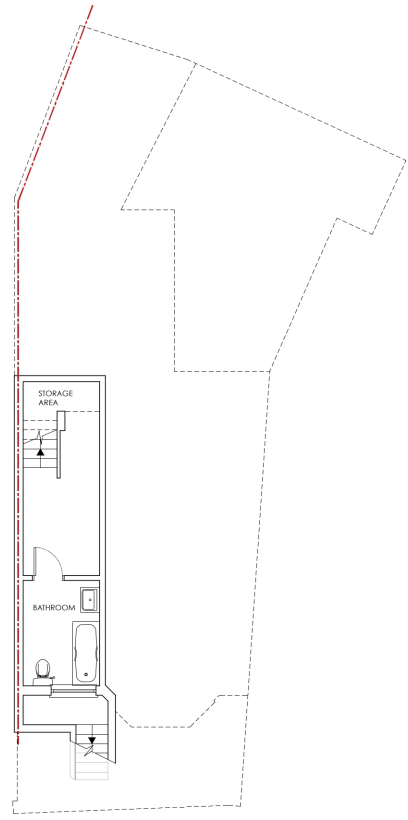

1 PLAN - BASEMENT
- EXISTING 1:100

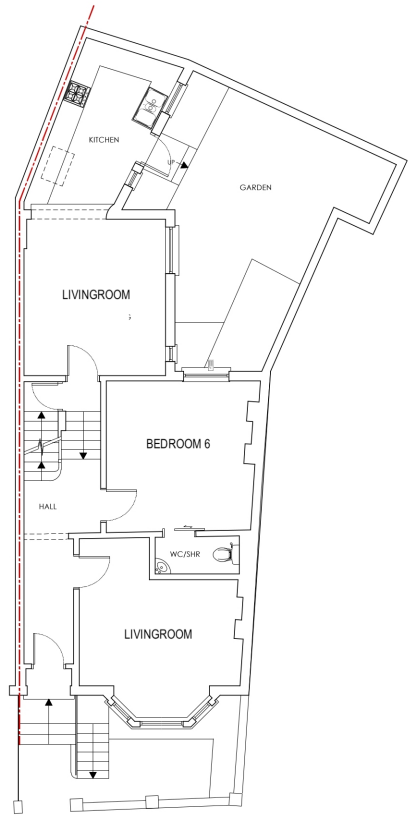

2 PLAN - GROUND FLOOR
- EXISTING 1:100


00	30.12.15	First Issue
REV	DATE	DESCRIPTION

PROJECT
HOUSE CONVERSION TO FLATS
10 SANDWELL CRESCENT
LONDON NW6 1PB


CLIENT
MR JOHN CRONIN

DRAWING TITLE
PLANS - EXISTING
BASEMENT AND GROUND FLOOR

ISSUE DATE DEC 2015	SCALE 1:50	REVISION 00
DRAWING STATUS PLANNING	PAPER SIZE A3	
PROJECT CODE 1511	DOC. CODE PL	LEVEL XX
		DRAWING NO 101

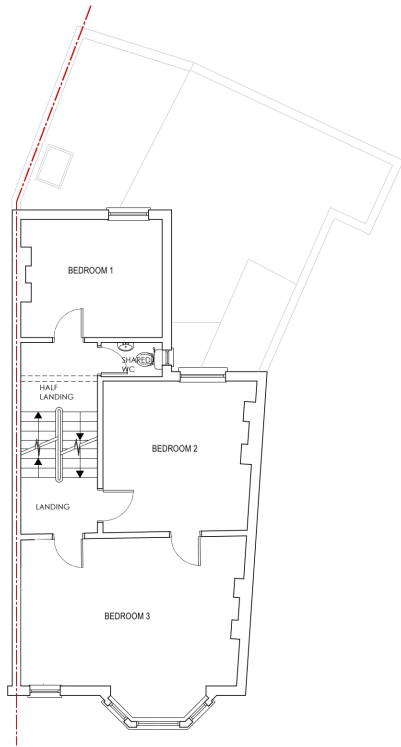

1 PLAN - FIRST FLOOR
- EXISTING 1:100

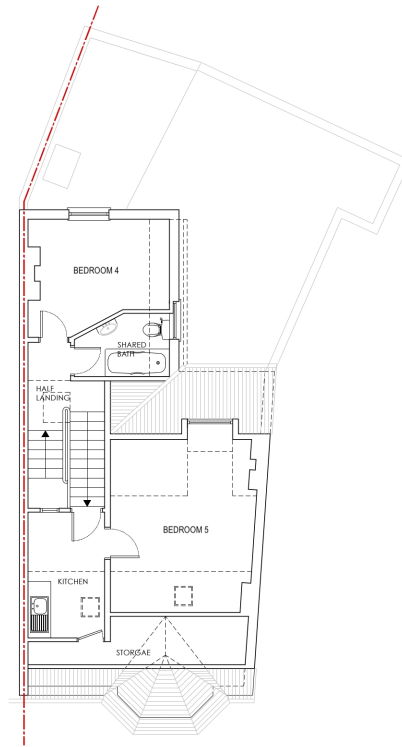

2 PLAN - SECOND FLOOR
- EXISTING 1:100

NOTE:

THE CONTRACTOR IS TO CHECK ALL DIMENSIONS ON SITE.
THIS DRAWING IS PROPERTY OF IMAGE ARCHITECTURE LTD.
AND IS NOT TO BE REPRODUCED OR COPIED IN WHOLE OR
IN PART WITHOUT PERMISSION

KEY PLAN

REV	DATE	DESCRIPTION
00	30.12.15	First Issue

PROJECT

HOUSE CONVERSION TO FLATS
10 SANDWELL CRESCENT
LONDON NW6 1PB

CLIENT

MR JOHN CRONIN



IMAGE
Architecture

architecture . interiors . planning

86 North End Road
London NW11 7SY

t: +44(0) 20 8922 8356
m: +44(0) 77 9287 8037
e: info@image-architecture.co.uk
w: www.image-architecture.co.uk

DRAWING TITLE

PLANS - EXISTING
FIRST & SECOND FLOOR

ISSUE DATE	SCALE	REVISION
DEC 2015	1:50	00
DRAWING STATUS	PAPER SIZE	
PLANNING	A3	
PROJECT CODE	DOC. CODE	LEVEL
1511	PL	XX
		DRAWING NO
		102