



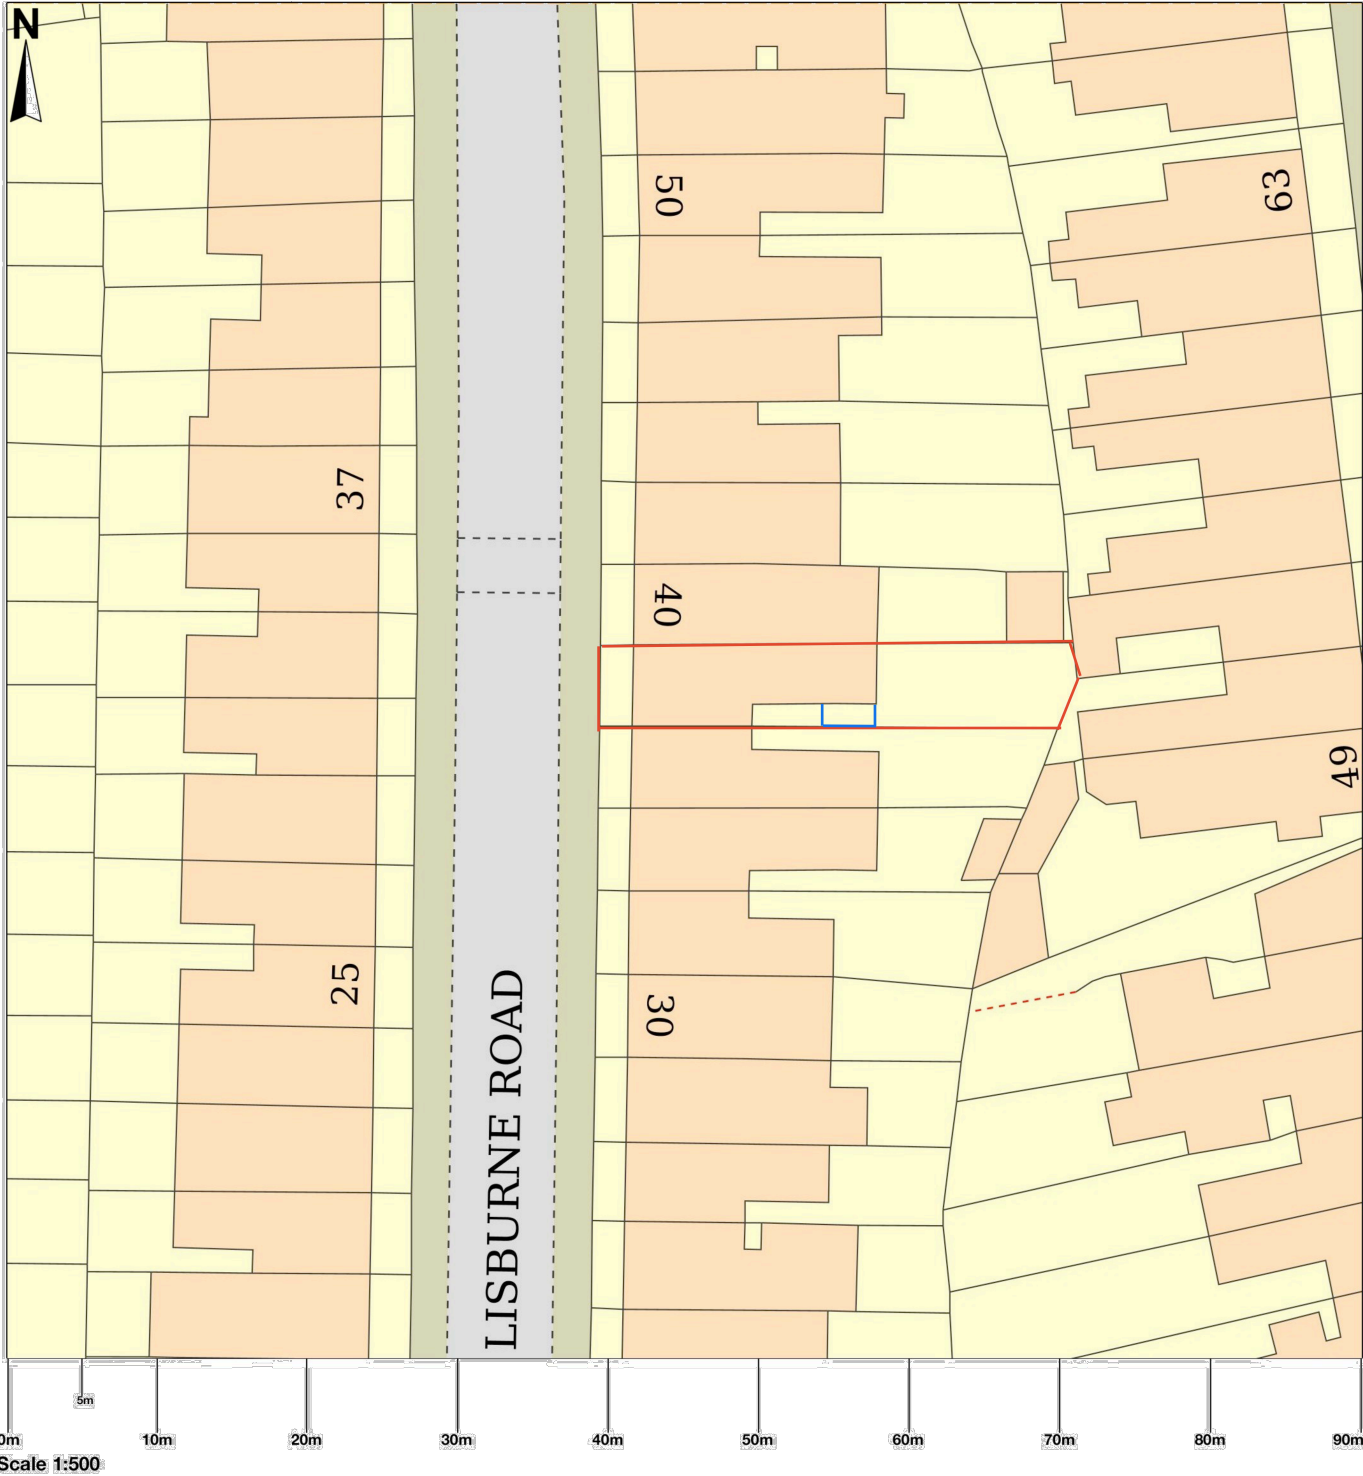

38 Lisburne Road, London, NW3 2NR



© Crown copyright and database rights 2025 OS 100054135. Map area bounded by: 527688,185569 527778,185659. Produced on 05 March 2025 from the OS National Geographic Database. Supplied by UKPlanningMaps.com. Unique plan reference: b90f/uk/1220154/1638495

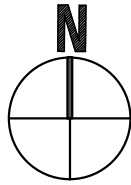

PROJECT NAME:
38 Lisburne Road - London - NW3 2NR

DRAWING STATUS: **PLANNING**
Issued only for purpose indicated. This drawing to be read in conjunction with all consultants information.
All dimensions to be checked on site. Do not scale, except for planning purposes.

DRAWING TITLE:
OS Map / Location Plan

SCALE:
1:500 @ A3

DRAWING NO:
PL-101.01

DATE OF ISSUE:
17.03.2025

REV:
-