

KEY

	CATEGORY A
	CATEGORY B
	CATEGORY C
	CATEGORY U
	TREES REMOVED
	RPA
	RPA INCURSION
	SHADING ARC

BS5837 (2012) Tree Survey Notes

- In accordance with BS5837(2012) this drawing is a colour coded schedule and should not be read in black and white.
- If received electronically it is the recipient's responsibility to print this drawing to correct scale. Only written dimensions should be used where not printed to scale.
- This drawing should be read in conjunction with all other relevant drawings and specifications.
- Marcus Foster (Arbicultural) Design & Consultancy accepts no liability for any use of this document other than by its client and only for the purposes for which it was prepared and provided.
- Off site trees have been plotted based on site visit survey and locations are not based upon topographical survey.

NOTE: Tree survey locations based on previous underpinning topographical surveys, for design issue and construction purposes only. This drawing is not intended for the purposes of this survey. All off site trees where not plotted within topographic survey information are plotted using on site survey tools from within the site only.


Revisions

Rev	Date	ISSUED FOR INFORMATION	Checked MF
1	24.11.2025		

SITE	13 Wilmot Place
CLIENT	Leifroy
DWG TITLE	Existing Tree Survey Plan
SCALE	1:120 @ A3
JOB NO	AIA/MF/0217/25
DATE	NOV 2025
DWG NO.	T001

T: 0781 202 4070  
 E: info@marcus-foster.com  
 www.marcus-foster.com

**Marcus Foster**  
 TREE CONSULTANCY

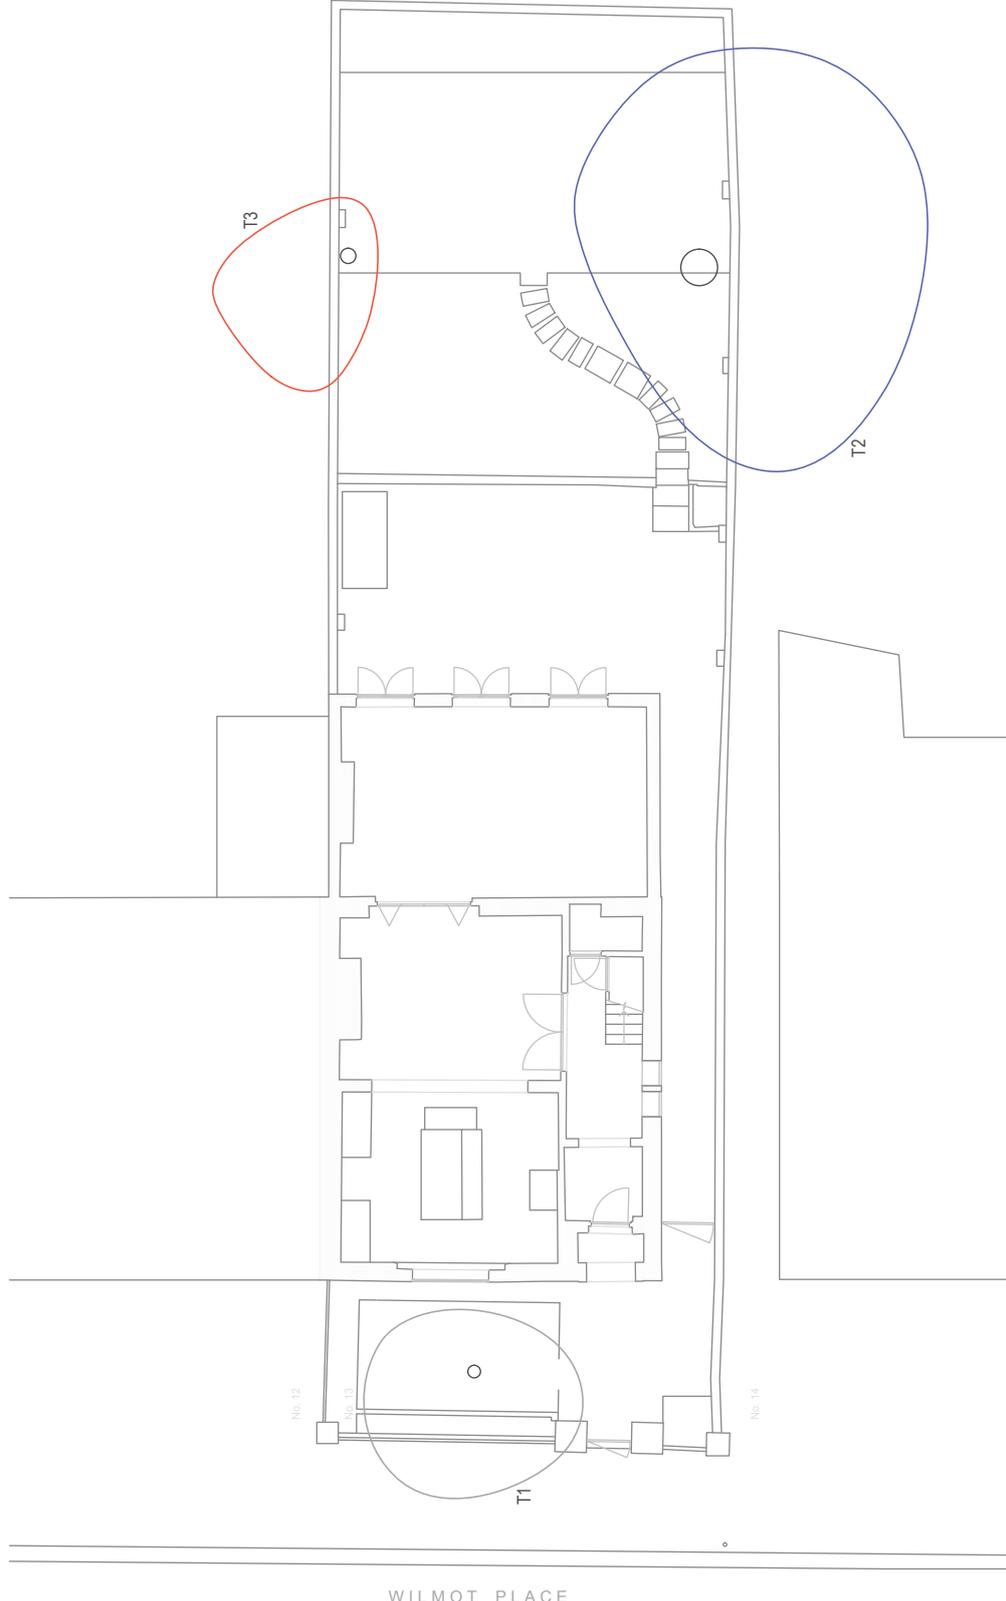

WILMOT PLACE

