


upper ground floor - existing

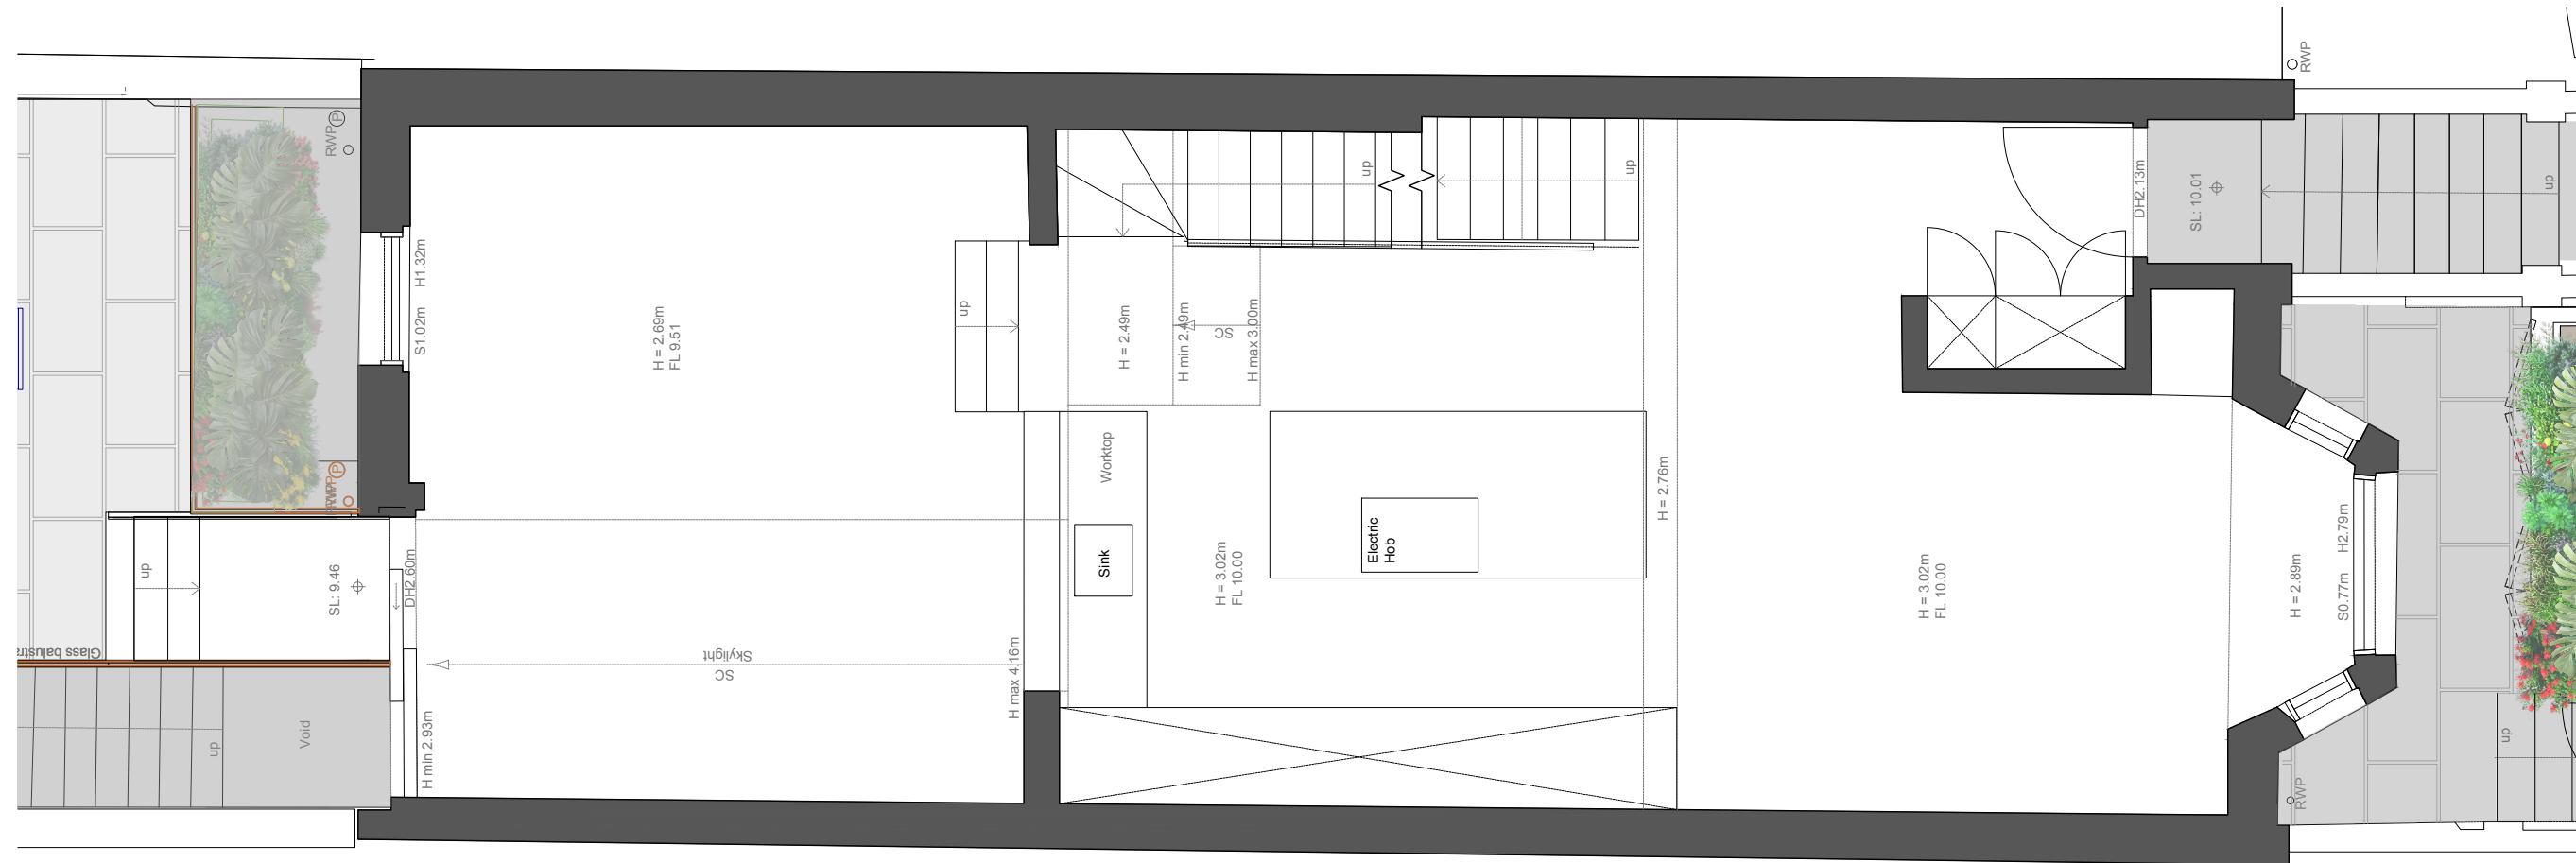

upper ground floor - proposed

notes
 Do not scale this drawing.
 Drawing to be read in conjunction with relevant structural, mechanical, electrical and furniture drawings.
 All dimensions to be verified on site prior to making shop drawings or executing the works.
 SPATIAL AGENT to be immediately advised of any discrepancy between this drawing and site conditions.
 All works to be in accordance with local authority's and landlord's requirements.
 This drawing is protected by Copyright. It may not be reproduced in any form or by any means for any purpose, without gaining prior written permission from SPATIAL AGENT



SPATIAL AGENT

unit 4, 58 Cleveland Way
 London E1 4UF
 United Kingdom
 t/+ 44(0)7880697683
 info@spatialagent.uk

client
MATTOS MACHADO
 project
5 GAYTON RD NW3 1TX
 London UK

drawing title
PLANS
UPPER GROUND FLOOR
 existing / proposed

scale	date / rev
1:50 @A3	23.03.26
project no	drawing no revision
NW31TX	EP.P.GF.