



NOTES

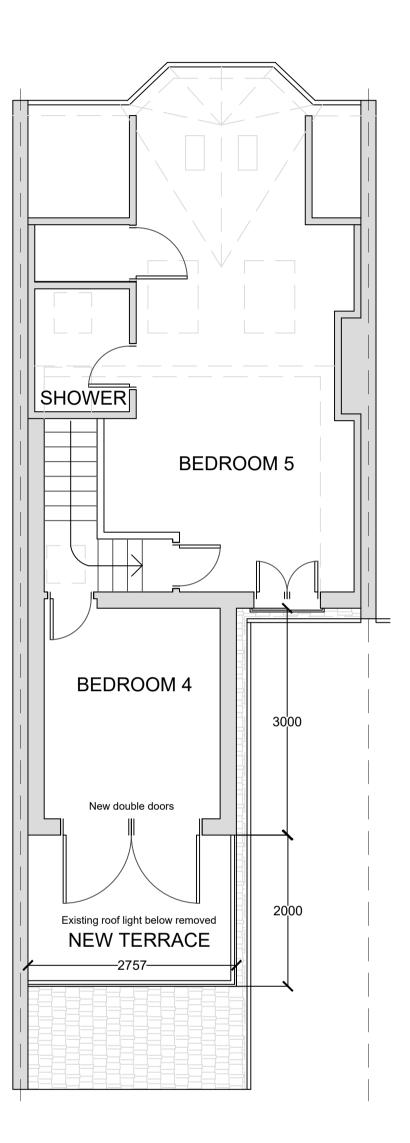

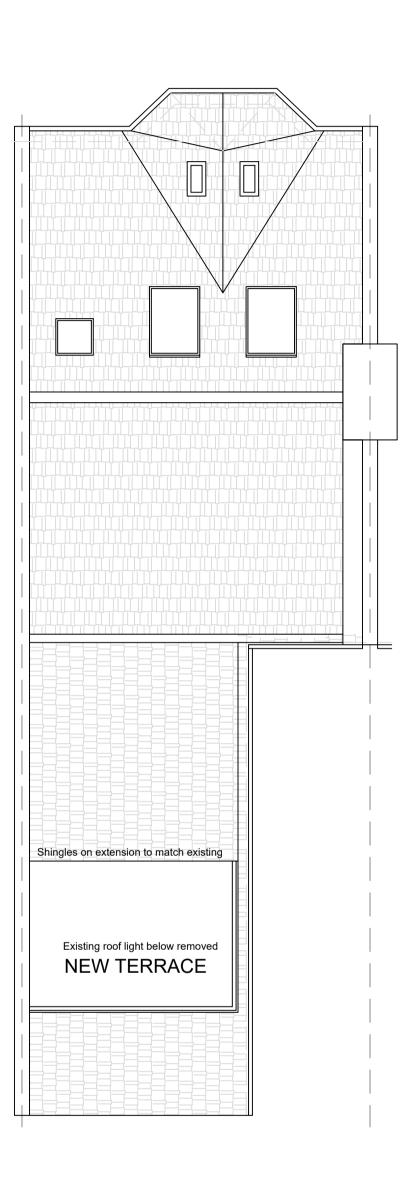

PROPOSED PLANS

**GENERAL NOTES** LEGEND

76 Agamemnon Road 76 Agamemnon Road, London, Camden, Greater London, NW6 1EH For Planning DRAWING REVISIONS

NO .00 DATE 29 Aug. 2025 NO DATE NO DATE CONSULTANT GENERAL NOTES Do not scale. Use figured dimensions only. All dimensions to be checked on All drawings to be read in conjunction with the engineer's drawings. Any discrepancies between consultants drawings to be reported to the architects before any work commences. The contractor's attention is drawn to the Health & Safety matters identified in the Health & Safety plan as being potentially hazardous.

These items should not be considered as a complete and final list.

The work package contractor's Health & Safety obligations still apply when undertaking constructional operations both on and off site.

Nick + Pippa Hyde



7 Bell Yard, WC2A 2JR, London +447799785656

COPYRIGHT

© VDYA LTD All rights reserved. The above drawings, designs, and ideas embodied therein are the property of VDYA LTD and shall not be copied, reproduced, disclosed to others, or used in connection with any work other than the specified project for which they have been prepared, in whole or in part, without the prior written authorization of VDYA LTD.

PROPOSED PLANS

PROJECT NO SHEET NO A -1010 DRAWN BY

SCALE 1:50@A1 06 OF 07