



Brazilian Grey Slate Paving



Brazilian Grey Slate Bullnose step




Brazilian Grey Slate steps

notes
 Do not scale this drawing.
 Drawing to be read in conjunction with relevant structural, mechanical, electrical and furniture drawings.
 All dimensions to be verified on site prior to making shop drawings or executing the works.
 SPATIAL AGENT to be immediately advised of any discrepancy between this drawing and site conditions.
 All works to be in accordance with local authority's and landlord's requirements.
 This drawing is protected by Copyright. It may not be reproduced in any form or by any means for any purpose, without gaining prior written permission from SPATIAL AGENT



5 Gayton Road - street front: existing steps (ceramic tiles)

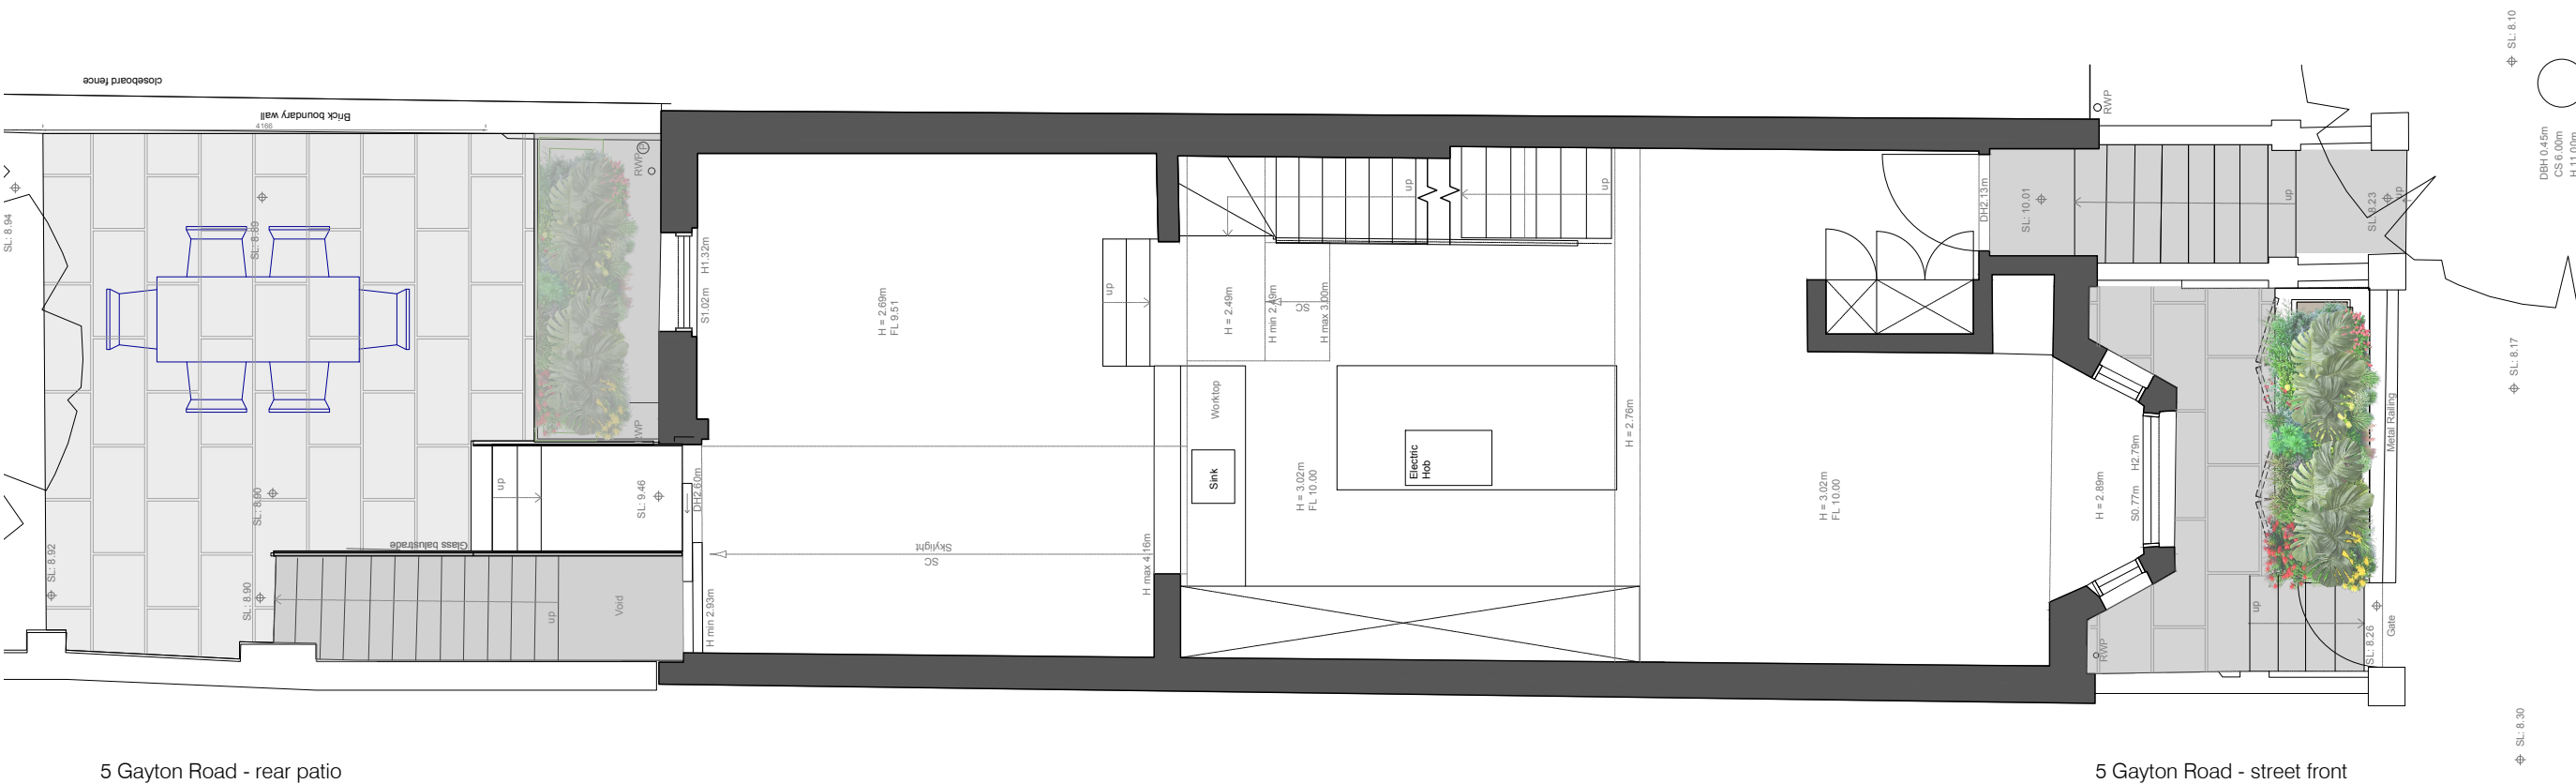

5 Gayton Road - rear patio

5 Gayton Road - street front

SPATIAL AGENT

unit 4, 58 Cleveland Way
 London E1 4UF
 United Kingdom
 t/+44(0)7880697683
 info@spatialagent.uk

client
MATTOS MACHADO

project
5 GAYTON RD NW3 1TX
 London UK

drawing title
Proposed External Paving
 front: stairs, sunken patio
 rear: stairs, patios

scale date / rev
 not to scale 19.03.26

project no drawing no revision
 NW31TX EP.P.SLATE