
EXISTING ILLUSTRATION DIAGRAM Total surface: 13.30 sq.m

PROPOSED ILLUSTRATION DIAGRAM Total surface: 13.30 sq.m

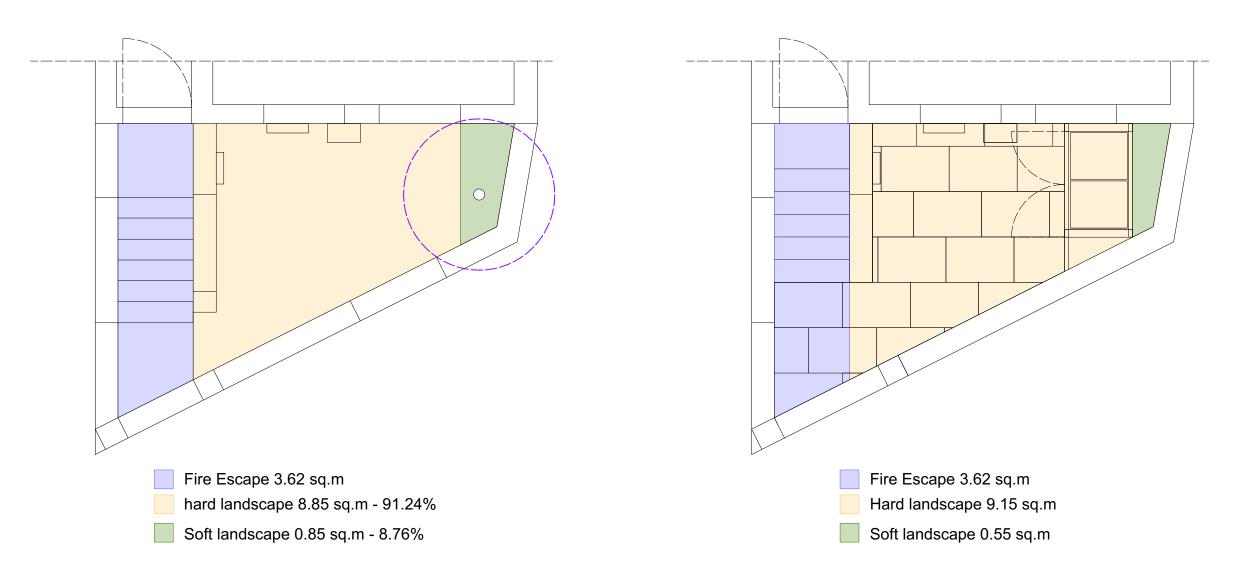

DRAWINGS NOT FOR CONSTRUCTION

PROJECT: 51 Willow Rd, London NW3 1TP, UK DRAWING: Diagram: Hardlandscaping and Softlandsacping

> DRAWN: EB SCALE: 1:50 06/02/2025 **CHECKED**: KE DRAWING NO: D05 REV:



+44 (0) 7976 916318 www.eyre-design.co.uk