

EXISTING STREET ELEVATION.



Copyright: This product is protected by the provision of the Copyright, Design and Patents Act 1988

NOTES.

CONTRACTORS MUST VERIFY ALL DIMENSIONS AT THE SITE BEFORE COMMENCING ANY WORK.

NO CONSTRUCTION WORK BEFORE LOCAL AUTHORITY CONSENT, PLANNING PERMISSION, BUILDING CONTROL APPROVAL AND STRUCTURAL ENGINEER CONFIRMATION.

ALL STRUCTURAL ELEMENTS INC. JOISTS, BEAMS AND COLUMNS TO BE CONFIRMED BY STRUCTURAL ENGINEER

ANY DISCREPANCIES TO BE REPORTED TO SEZ ASSOCIATES.

ALL DRAWINGS ARE TO BE READ IN CONJUNCTION WITH ALL RELEVANT DRAWINGS AND SPECIFICATIONS.

PROPOSED STREET ELEVATION.





PAINT

INSPIRATION

ADVICE

COMPLEMENTARY COLOURS


PERIWINKLE

DAMASK

PIGEON

POUYER

FEWTER

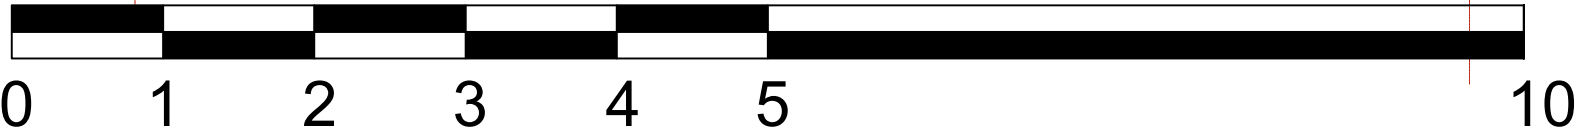

SCALE BAR 1:50

REVISIONS	BY	DATE
-----------	----	------

SEZ ASSOCIATES

5, MARYGOLD HOUSE, TAYLOR CLOSE, TW3 4BZ, HOUNSLOW		
Mob: + 44 (0) 7989697333		
E-mail: svetlazana@yahoo.co.uk		
CLIENT		
SEAN O'NEILL		
PROJECT		
117 CAMDEN MEWS NW1 9AH		
TITLE		
EXISTING/PROPOSED STREET ELEVATIONS		
FIRST ISSUE	DRAWN	CHECKED
22-07-25	SB	SB
SCALE @ A1	SCALE @ A3	STAGE
	1:50	PLANNING
JOB NO	DRAWING NO	REVISION
117	117-P-003	/