



Ground Floor Demolition Plan

Scale 1:50@A3

 To be removed items

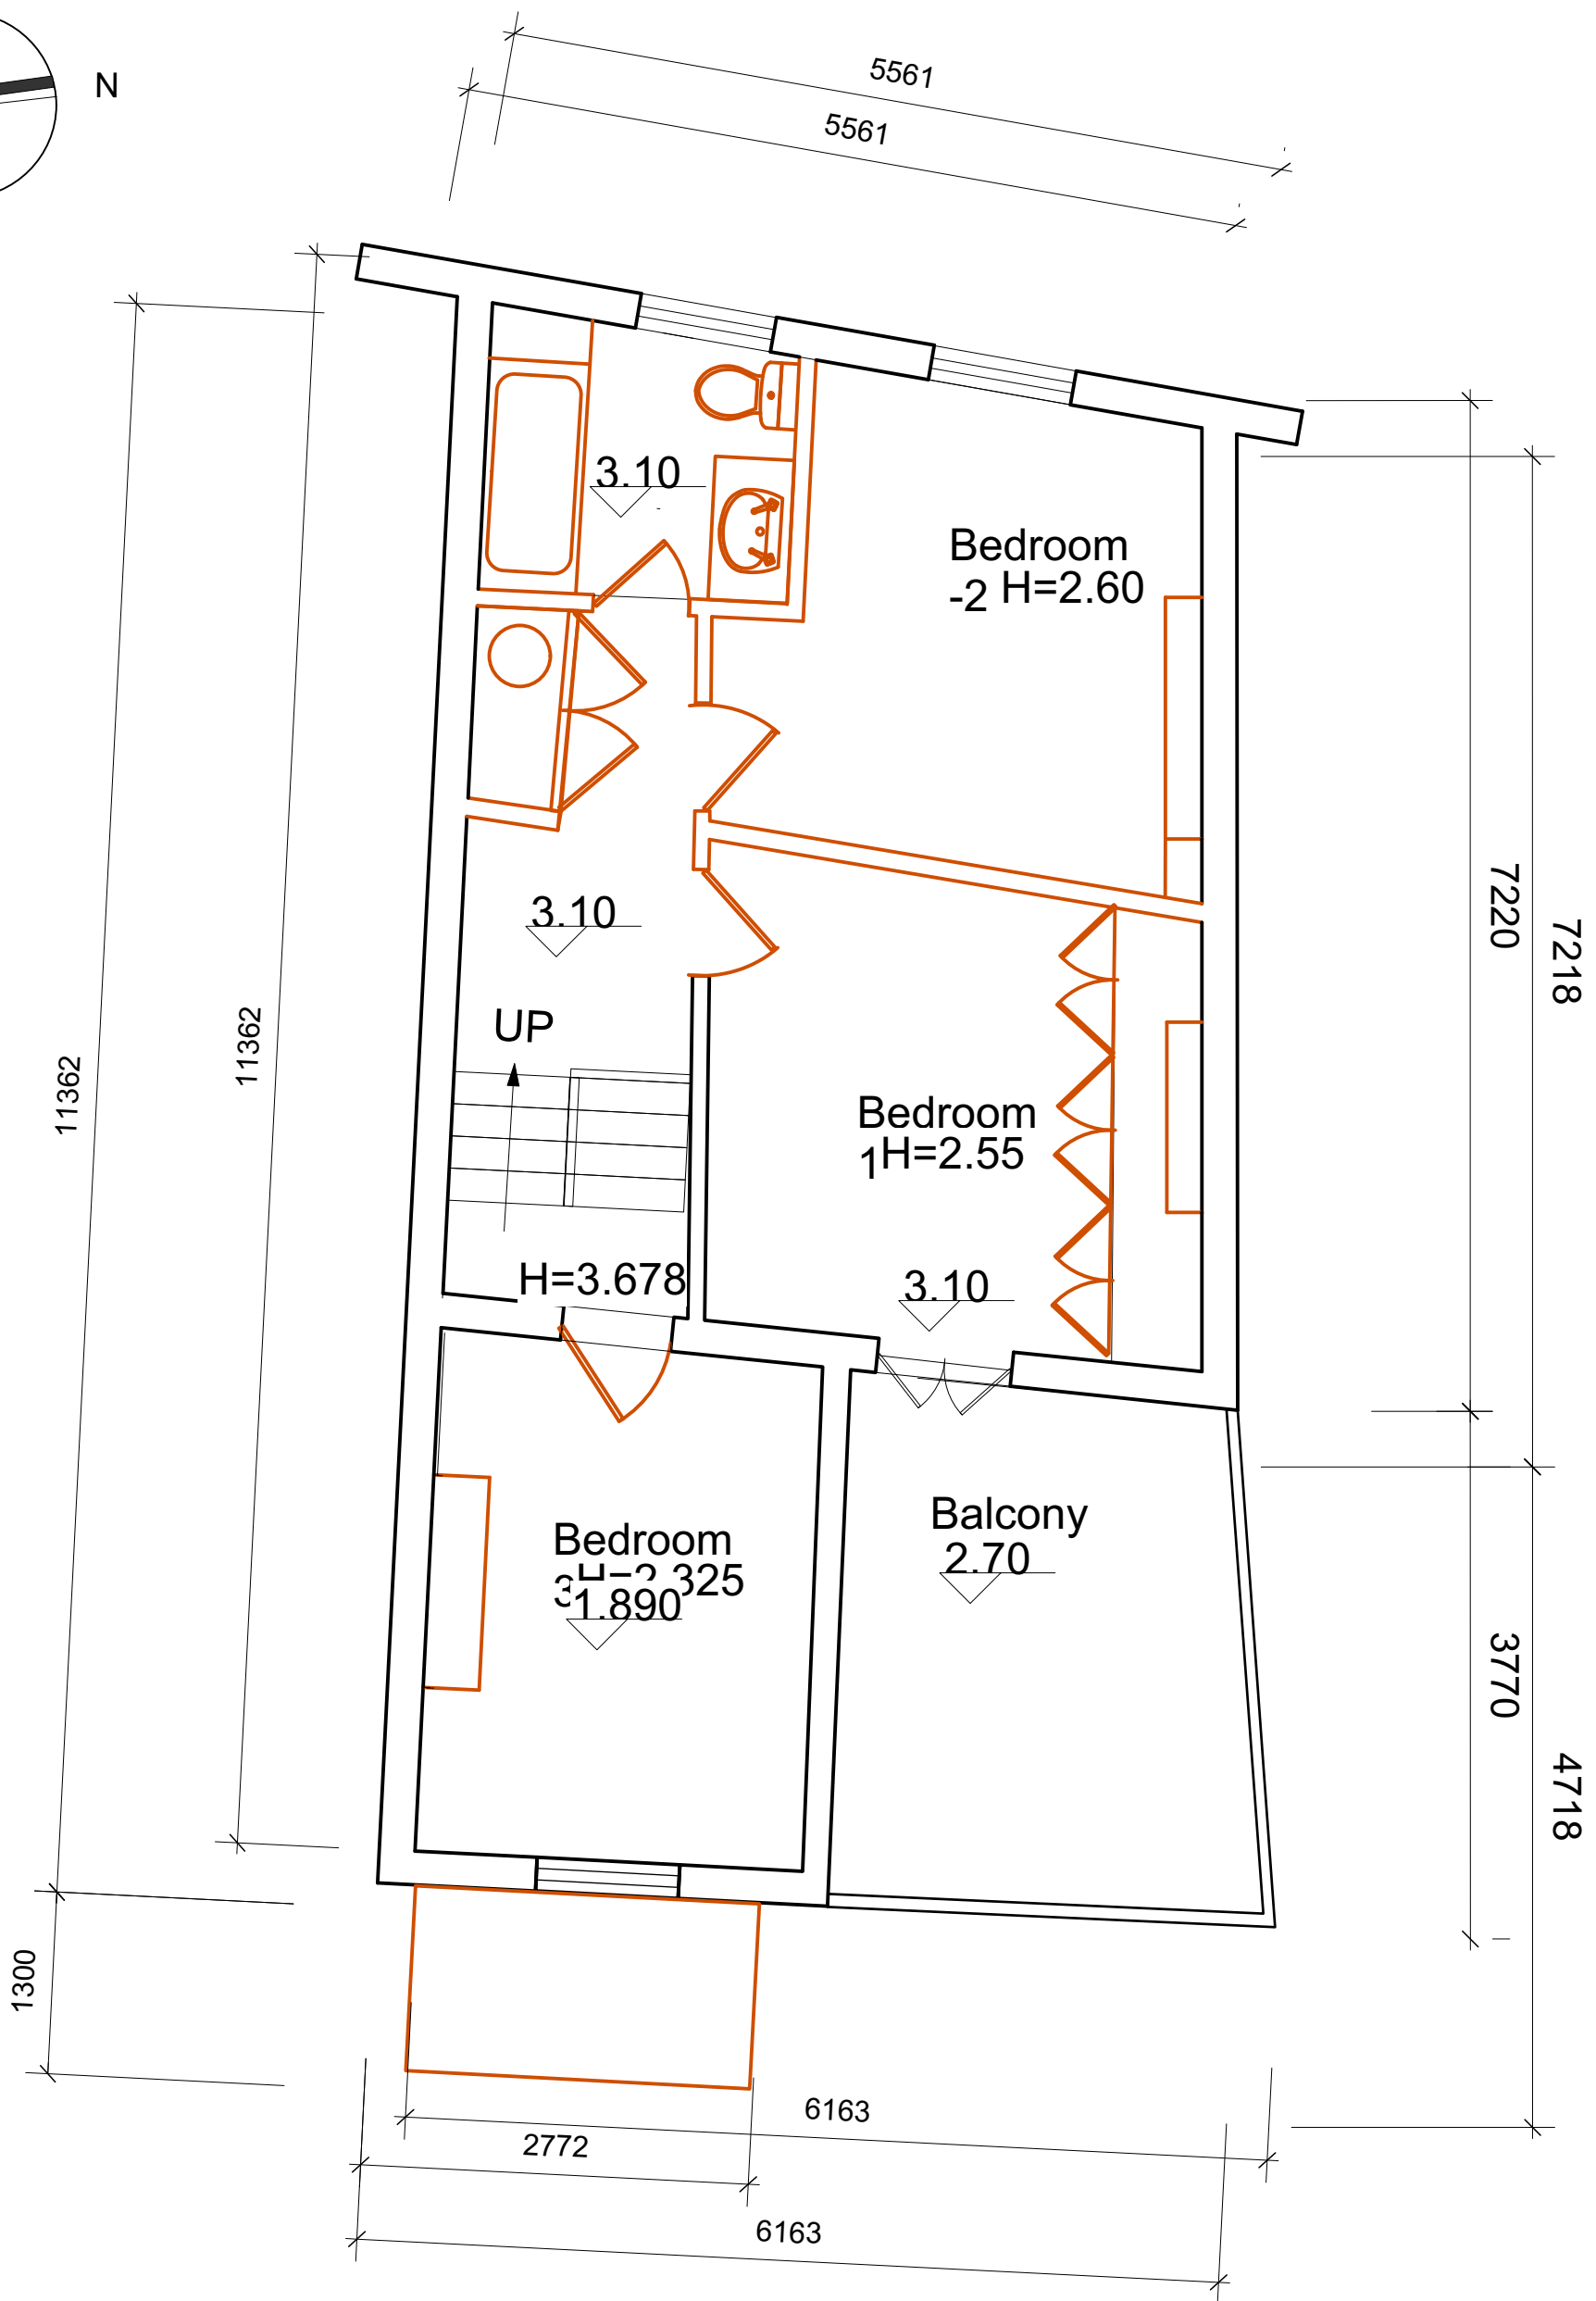

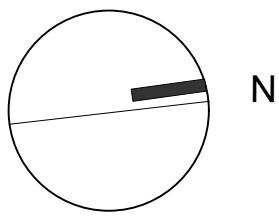

First floor Demolition Plan

Scale 1:50@A3

 To be removed items

