



EXISTING ILLUSTRATION DIAGRAM Total surface: 13.30 sq.m

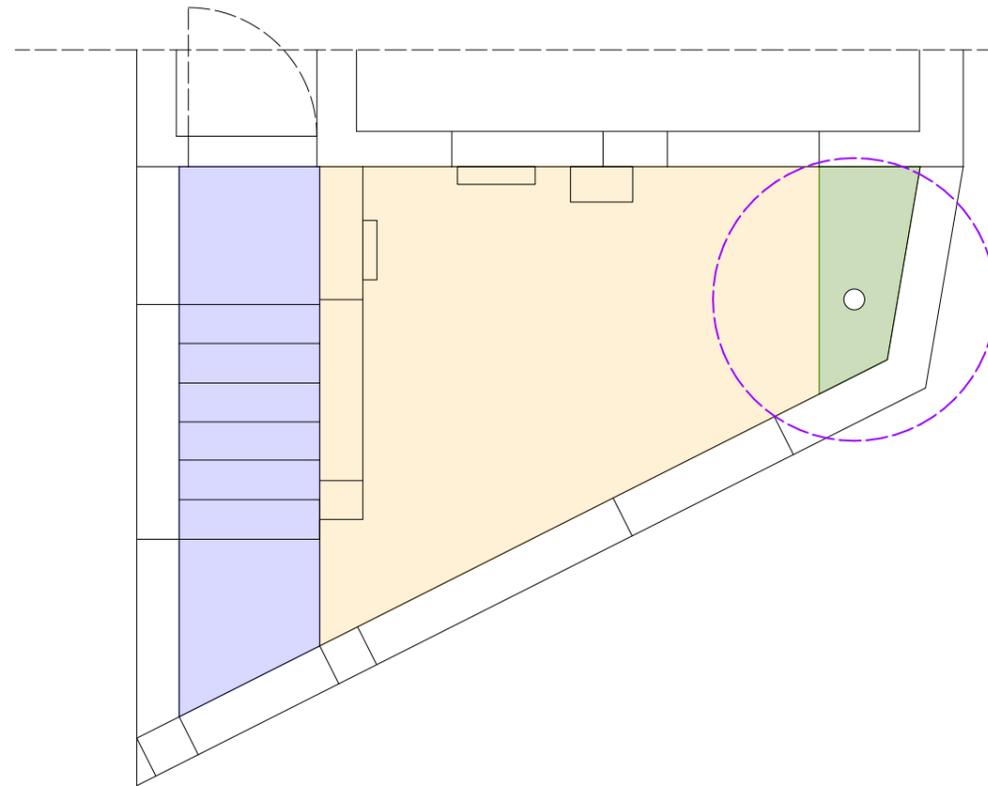

- Fire Escape 3.62 sq.m
- hard landscape 8.85 sq.m - 91.24%
- Soft landscape 0.85 sq.m - 8.76%

PROPOSED ILLUSTRATION DIAGRAM Total surface: 13.30 sq.m

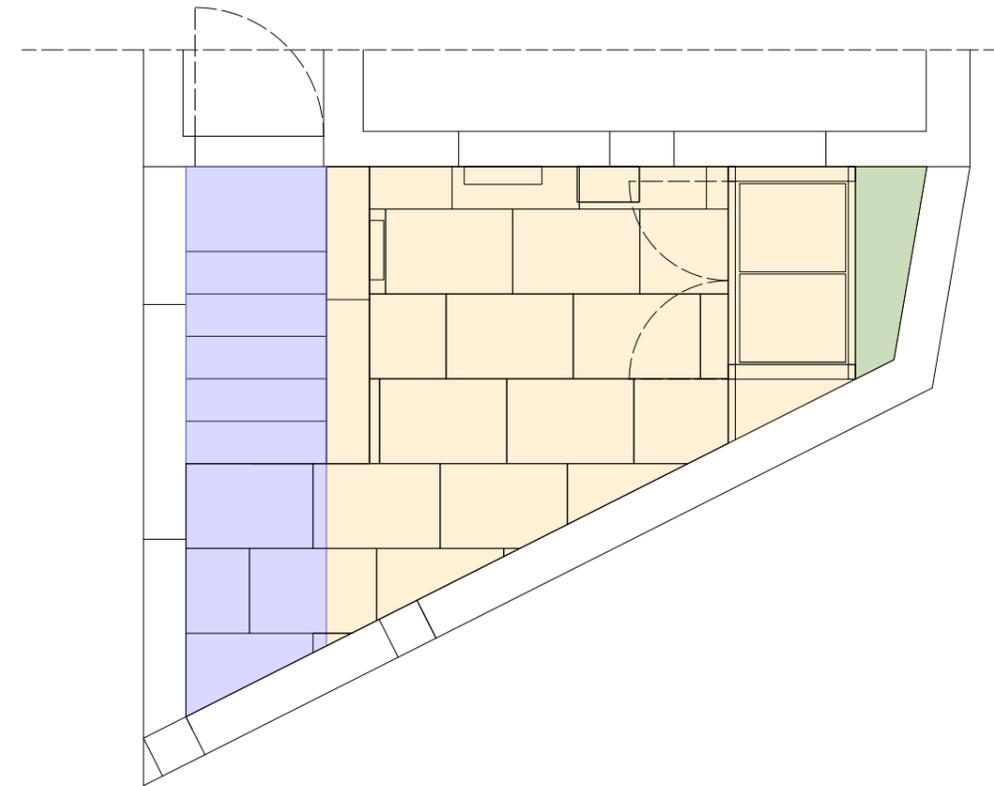

- Fire Escape 3.62 sq.m
- Hard landscape 9.15 sq.m
- Soft landscape 0.55 sq.m



DRAWINGS NOT FOR CONSTRUCTION

PROJECT: 51 Willow Rd, London NW3 1TP, UK
CLIENT: Sandeep Parmar
DRAWING: Diagram: Hardlandscaping and Softlandscaping
SCALE: 1:50 **DRAWN:** EB
DATE: 15/01/2025 **CHECKED:** KE
DRAWING NO: D4 **REV:** A