


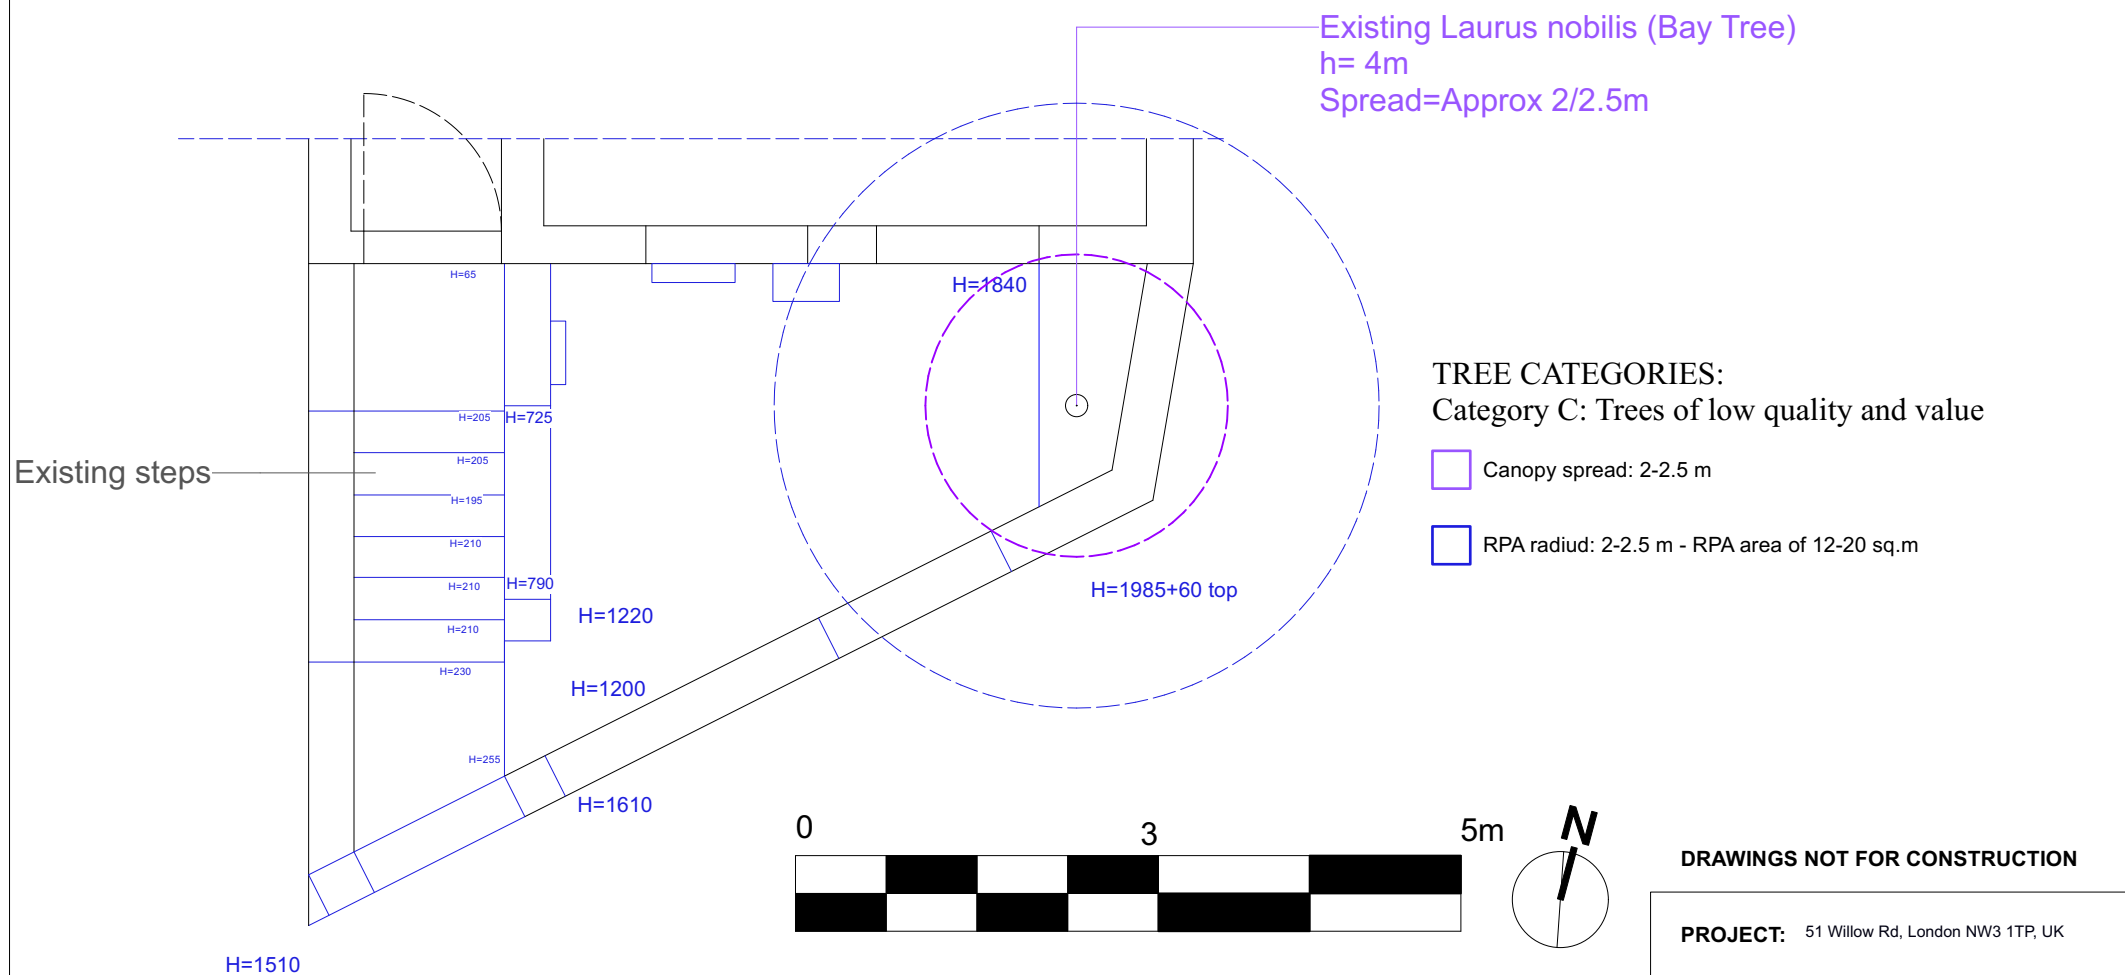

DRAWINGS NOT FOR CONSTRUCTION

PROJECT: 51 Willow Rd, London NW3 1TP, UK

CLIENT: Sandeep Parmar

DRAWING: Tree Survey

SCALE: 1:50 **DRAWN:** EB

DATE: 06/02/2025 **CHECKED:** KE

DRAWING NO: D09 **REV:** A

 **Kate Eyre**
Garden Design

+44 (0) 7976 916318
www.eyre-design.co.uk
PE.FO3 Parkhall Business Centre
40 Markell Road, SE21 8EN