



**X** EXISTING  
 Lower Ground Floor 1:100@A3

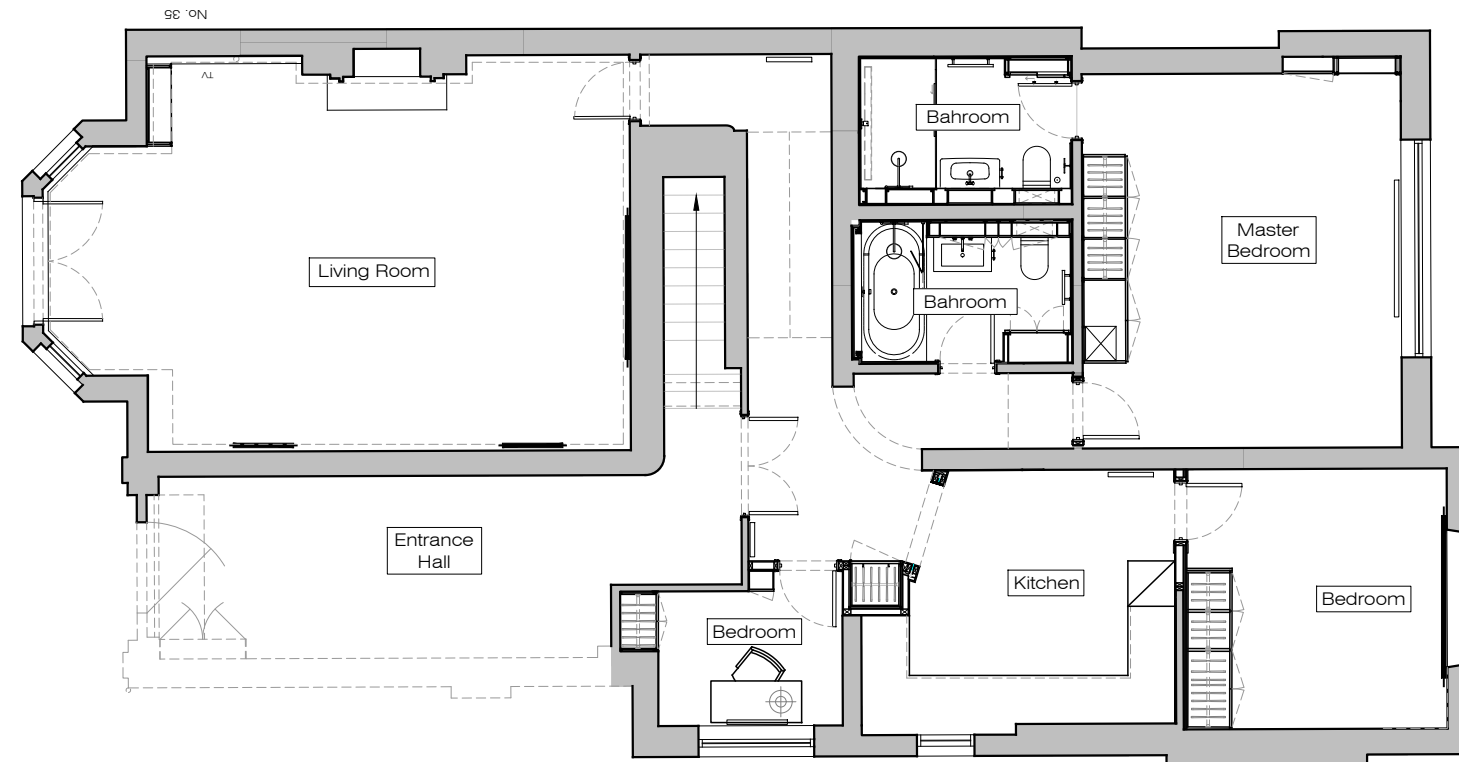

**X** EXISTING  
 Ground Floor 1:100@A3

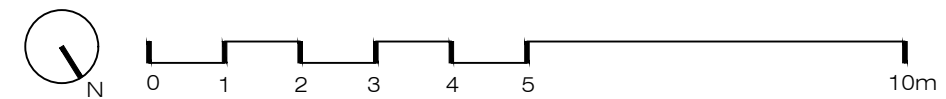

**PLEASE NOTE:**

1. All dimensions to be checked on site before fabrication,
2. Contractor to refer to engineers drawings before proceeding with works.
3. All drawings and designs are covered by design right (intellectual property), and may not be distributed, copied or issued without written permission by the Architect.
4. All design concepts are the sole property of the Architect and no adaptations, reproductions or copies may be made without written permission of the Architect.
5. These drawings are subject to any variation required or recommendation by any statutory authority, or for the better carrying out of the works.
6. Samples to be provided by contractor for XUL Architecture's approval.
7. All finishes to XUL Architecture's satisfaction.
8. All drawings to be approved by XUL Architecture prior to construction.

**ADDITIONAL NOTE:**

**Issue key:** Tender (T)  
 Information (I) Construction (C)  
 Planning (P) As Built (B)

**Project Address**  
 34 Belsize Park, NW3 4DX, London


**PROPOSED**  
 Lower Ground and Ground Floor

Scale 1:100@A3 Dwg. No. EX-00


Rev. Date 26.03.26 Rev. P-00

Drawn MM Project Number 16054

Checked CD Issue For: Lawful Development

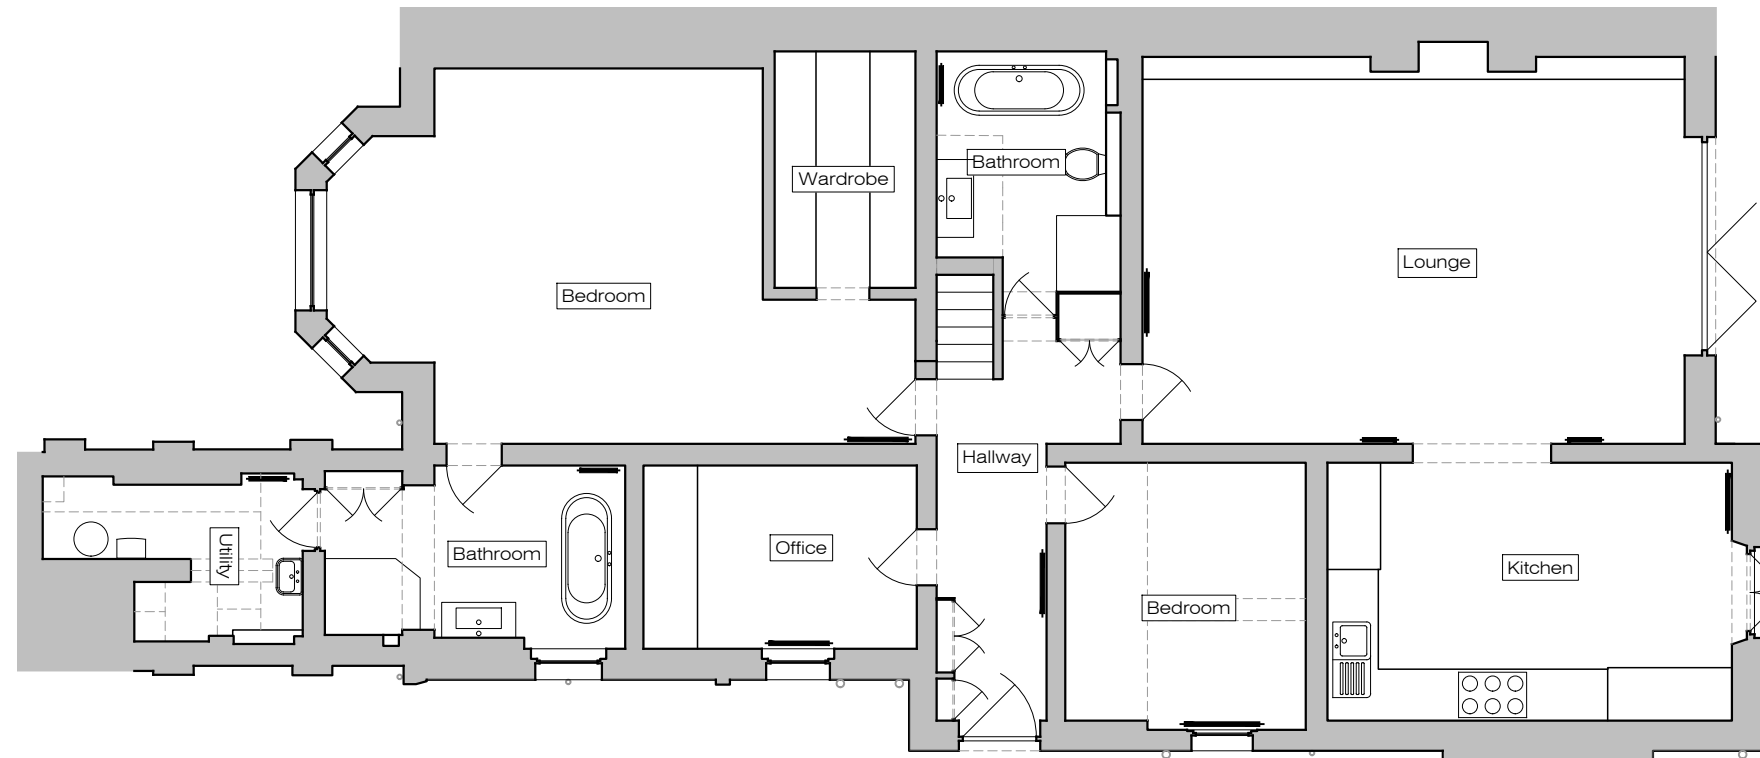

**X** PROPOSED  
 Lower Ground Floor 1:100@A3

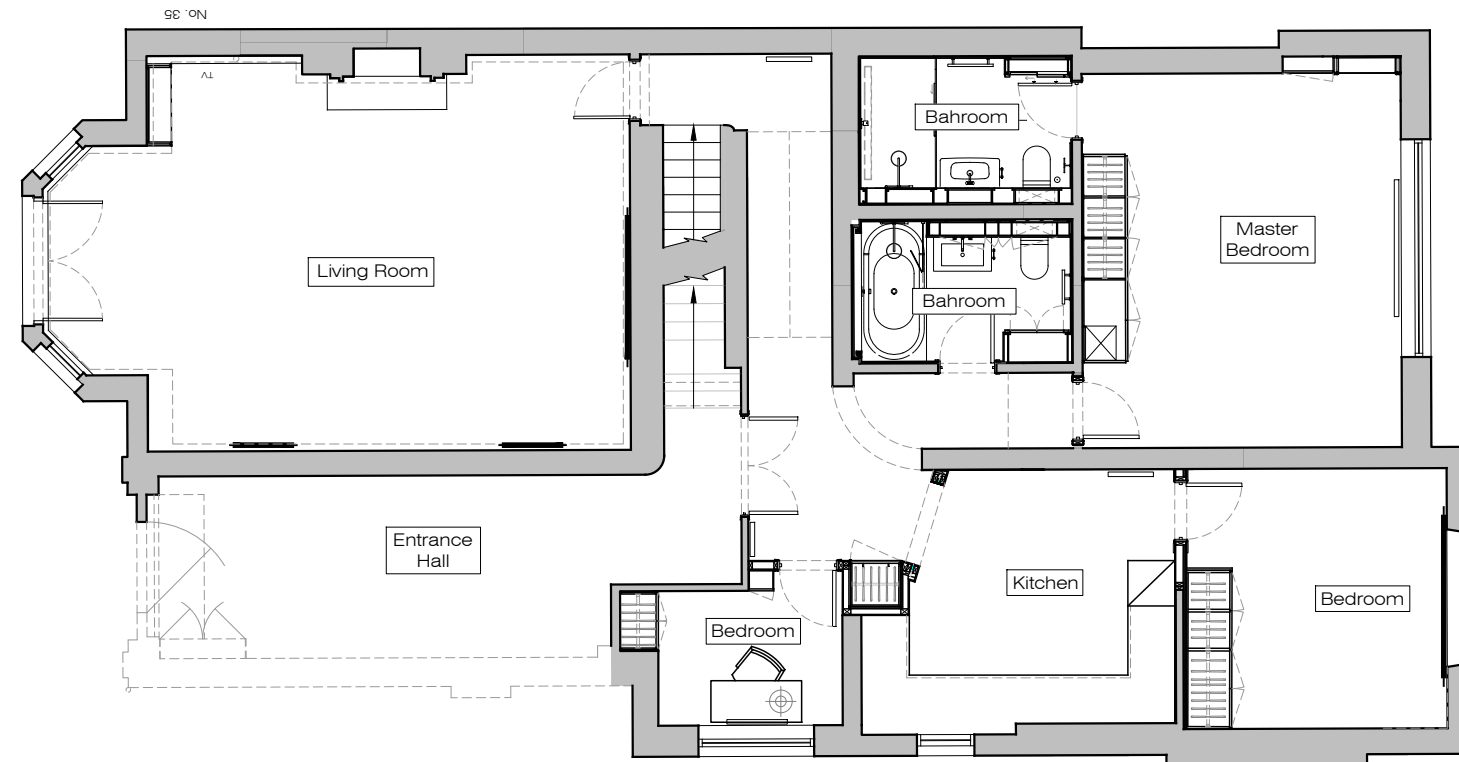

**X** PROPOSED  
 Ground Floor 1:100@A3



**PLEASE NOTE:**

1. All dimensions to be checked on site before fabrication,
2. Contractor to refer to engineers drawings before proceeding with works.
3. All drawings and designs are covered by design right (intellectual property), and may not be distributed, copied or issued without written permission by the Architect.
4. All design concepts are the sole property of the Architect and no adaptations, reproductions or copies may be made without written permission of the Architect.
5. These drawings are subject to any variation required or recommendation by any statutory authority, or for the better carrying out of the works.
6. Samples to be provided by contractor for XUL Architecture's approval.
7. All finishes to XUL Architecture's satisfaction.
8. All drawings to be approved by XUL Architecture prior to construction.

**ADDITIONAL NOTE:**

<b>Issue key:</b>	Tender (T)
Information (I)	Construction (C)
Planning (P)	As Built (B)

**Project Address**  
 34 Belsize Park, NW3 4DX, London

**PROPOSED**  
 Lower Ground and Ground Floor

Scale 1:100@A3	Dwg. No. PA-00
-------------------	-------------------

Rev. Date 26.03.26	Rev. P-00
-----------------------	--------------

Drawn MM	Project Number 16054
-------------	-------------------------

Checked CD	Issue For: Lawful Development
---------------	----------------------------------