




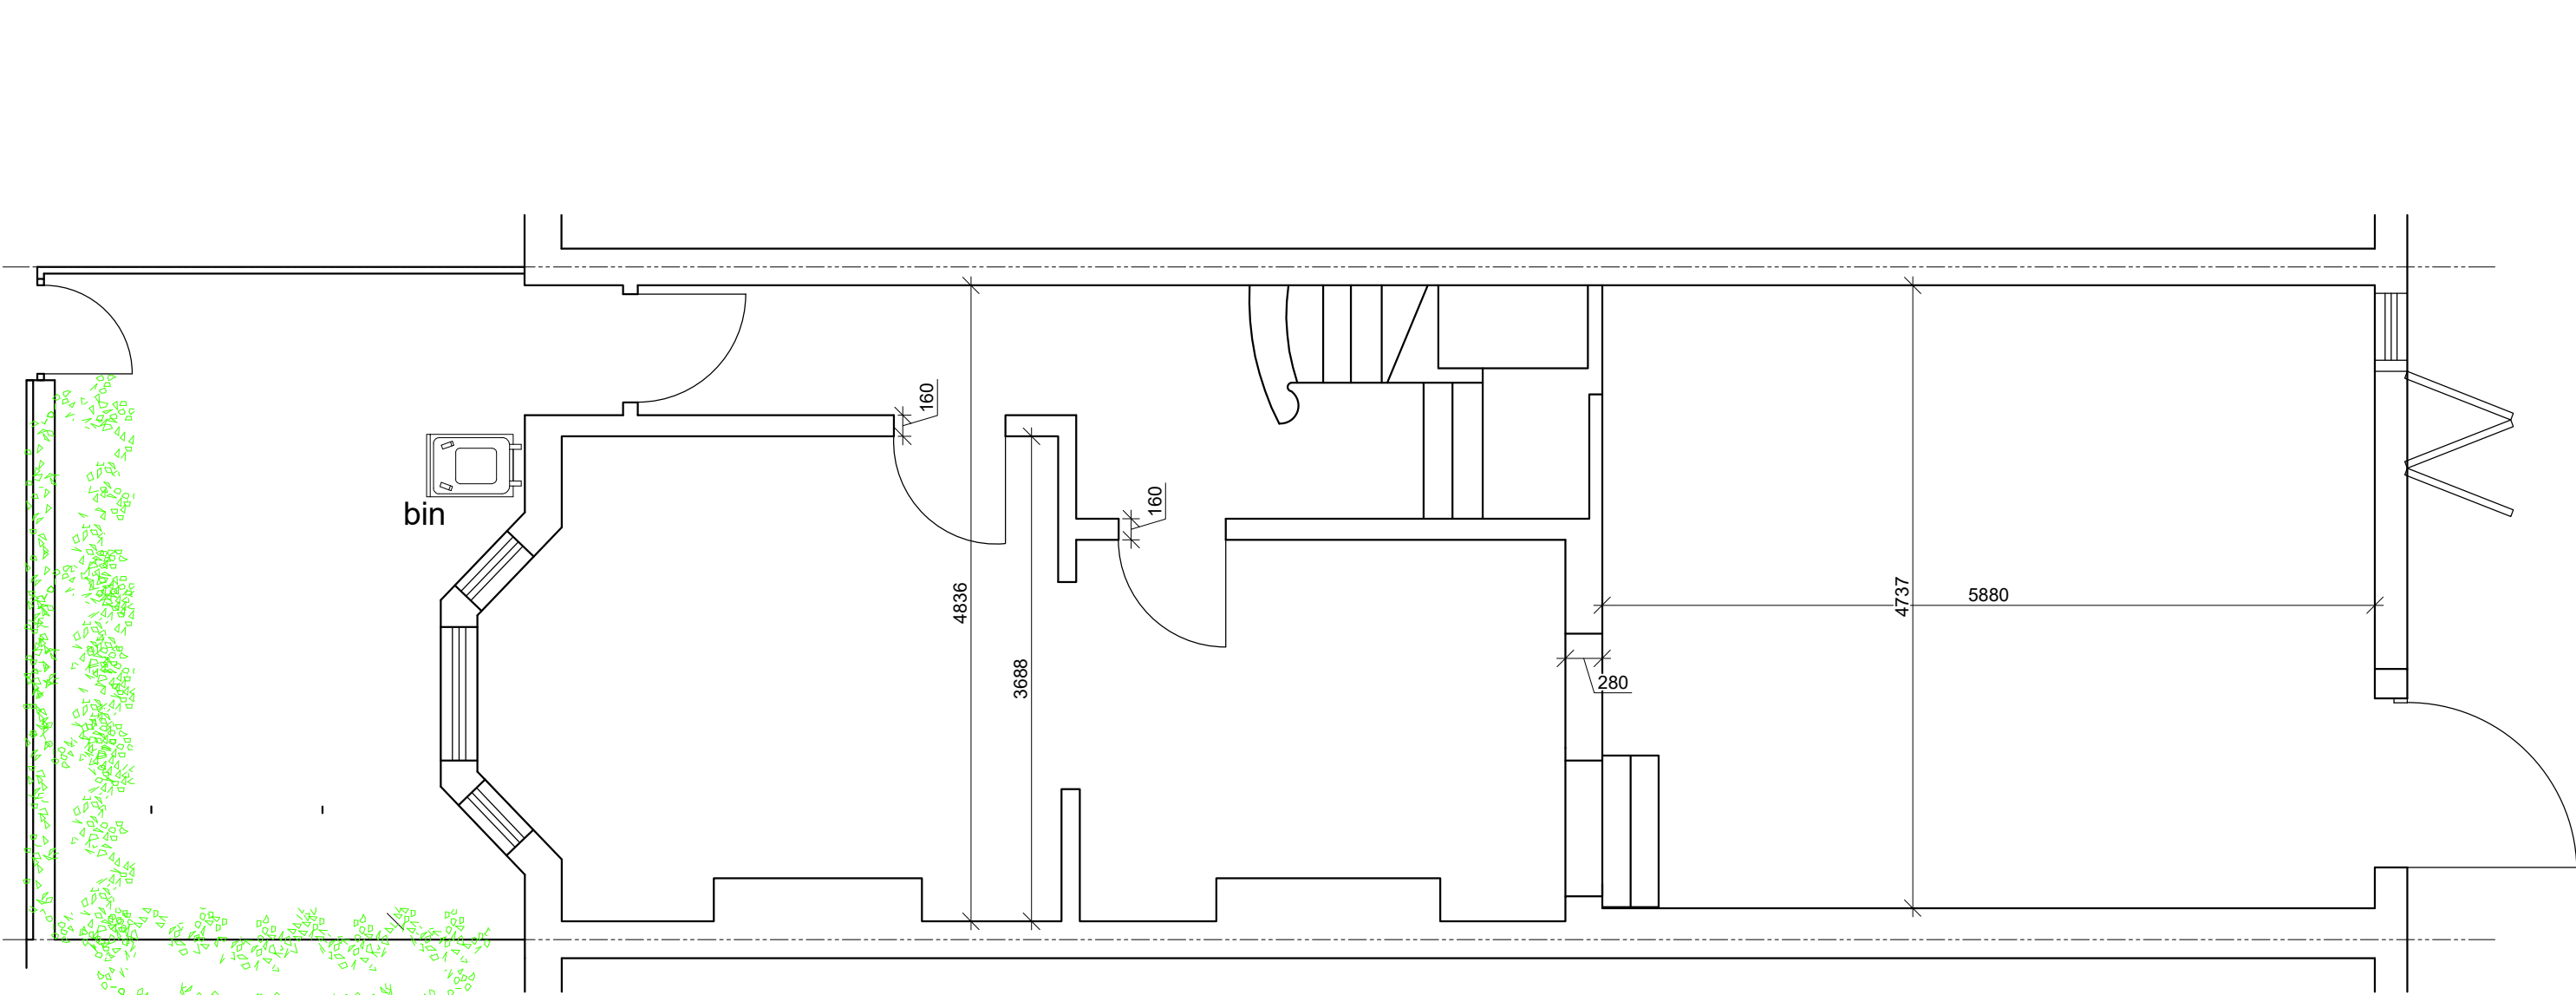


Existing Ground Floor

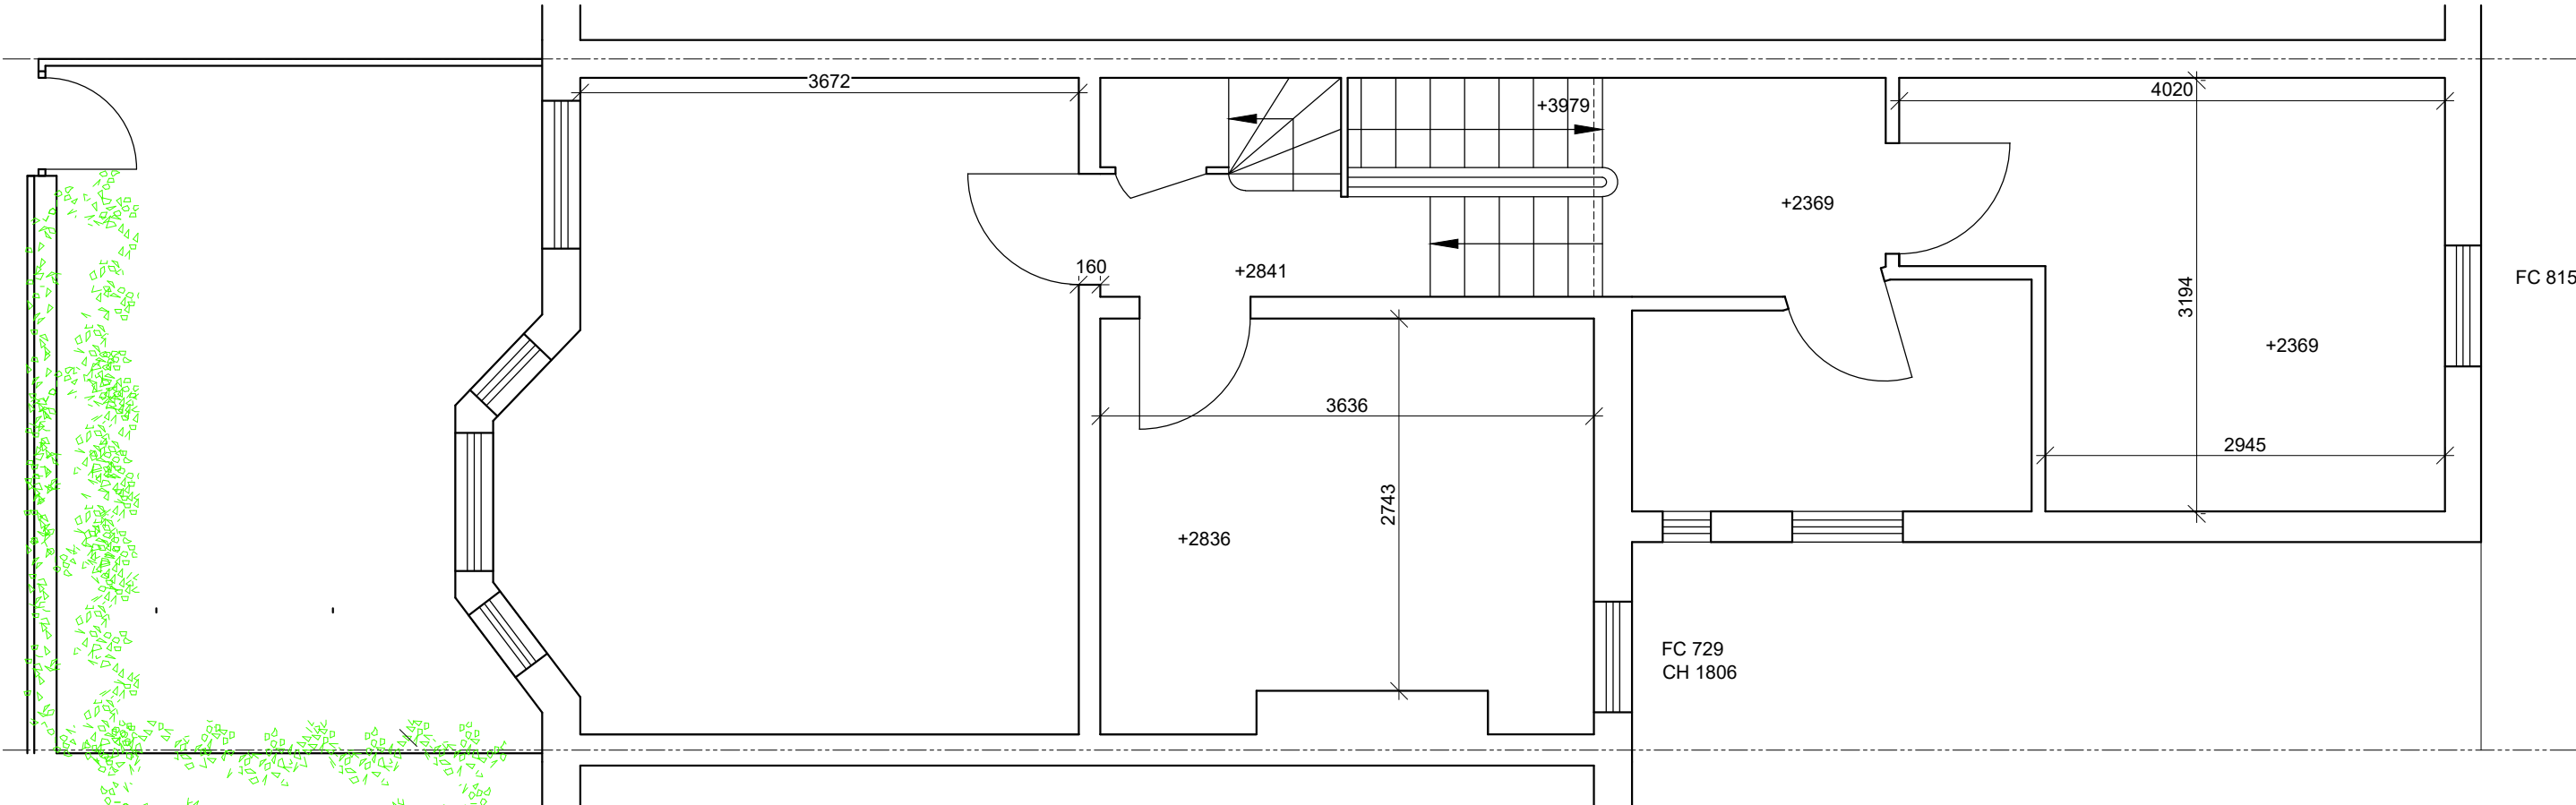

Existing First Floor

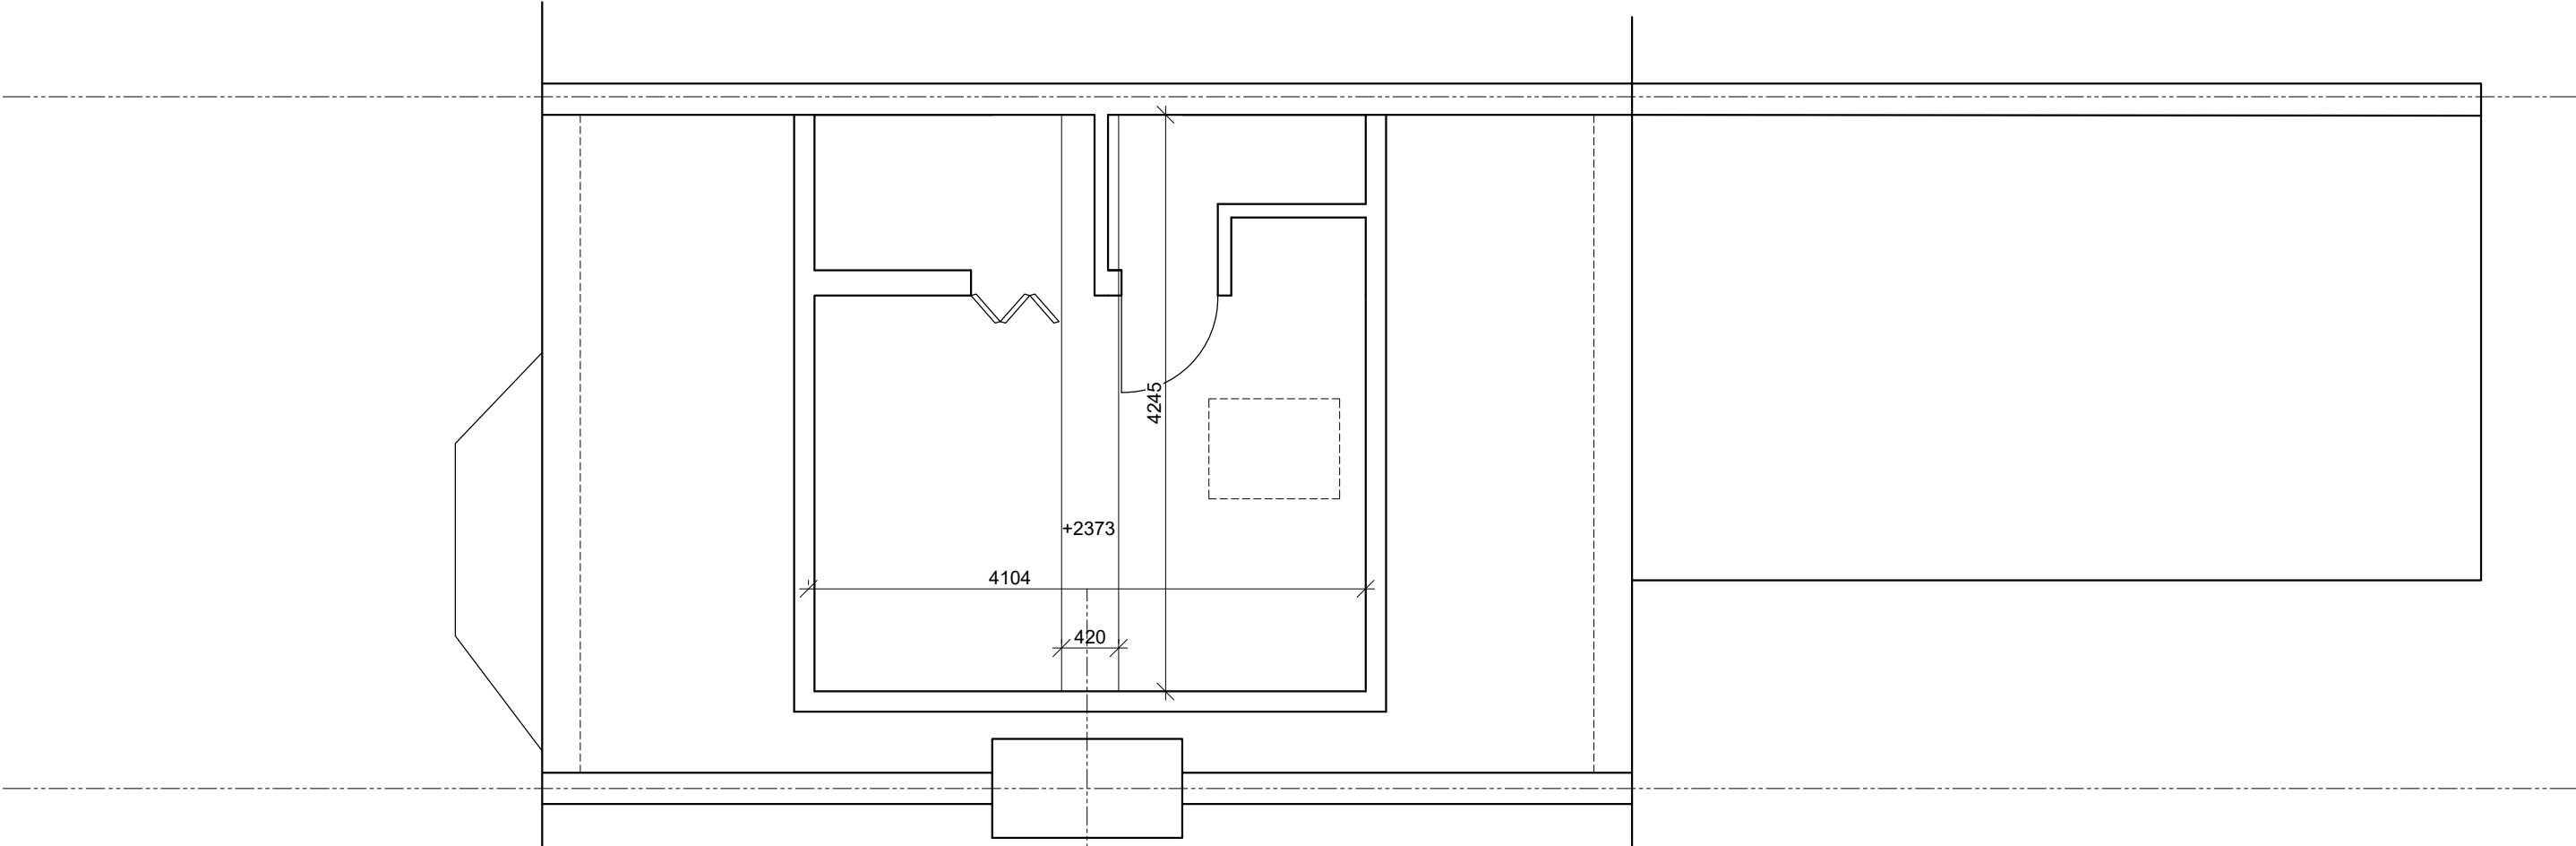

Existing Second Floor

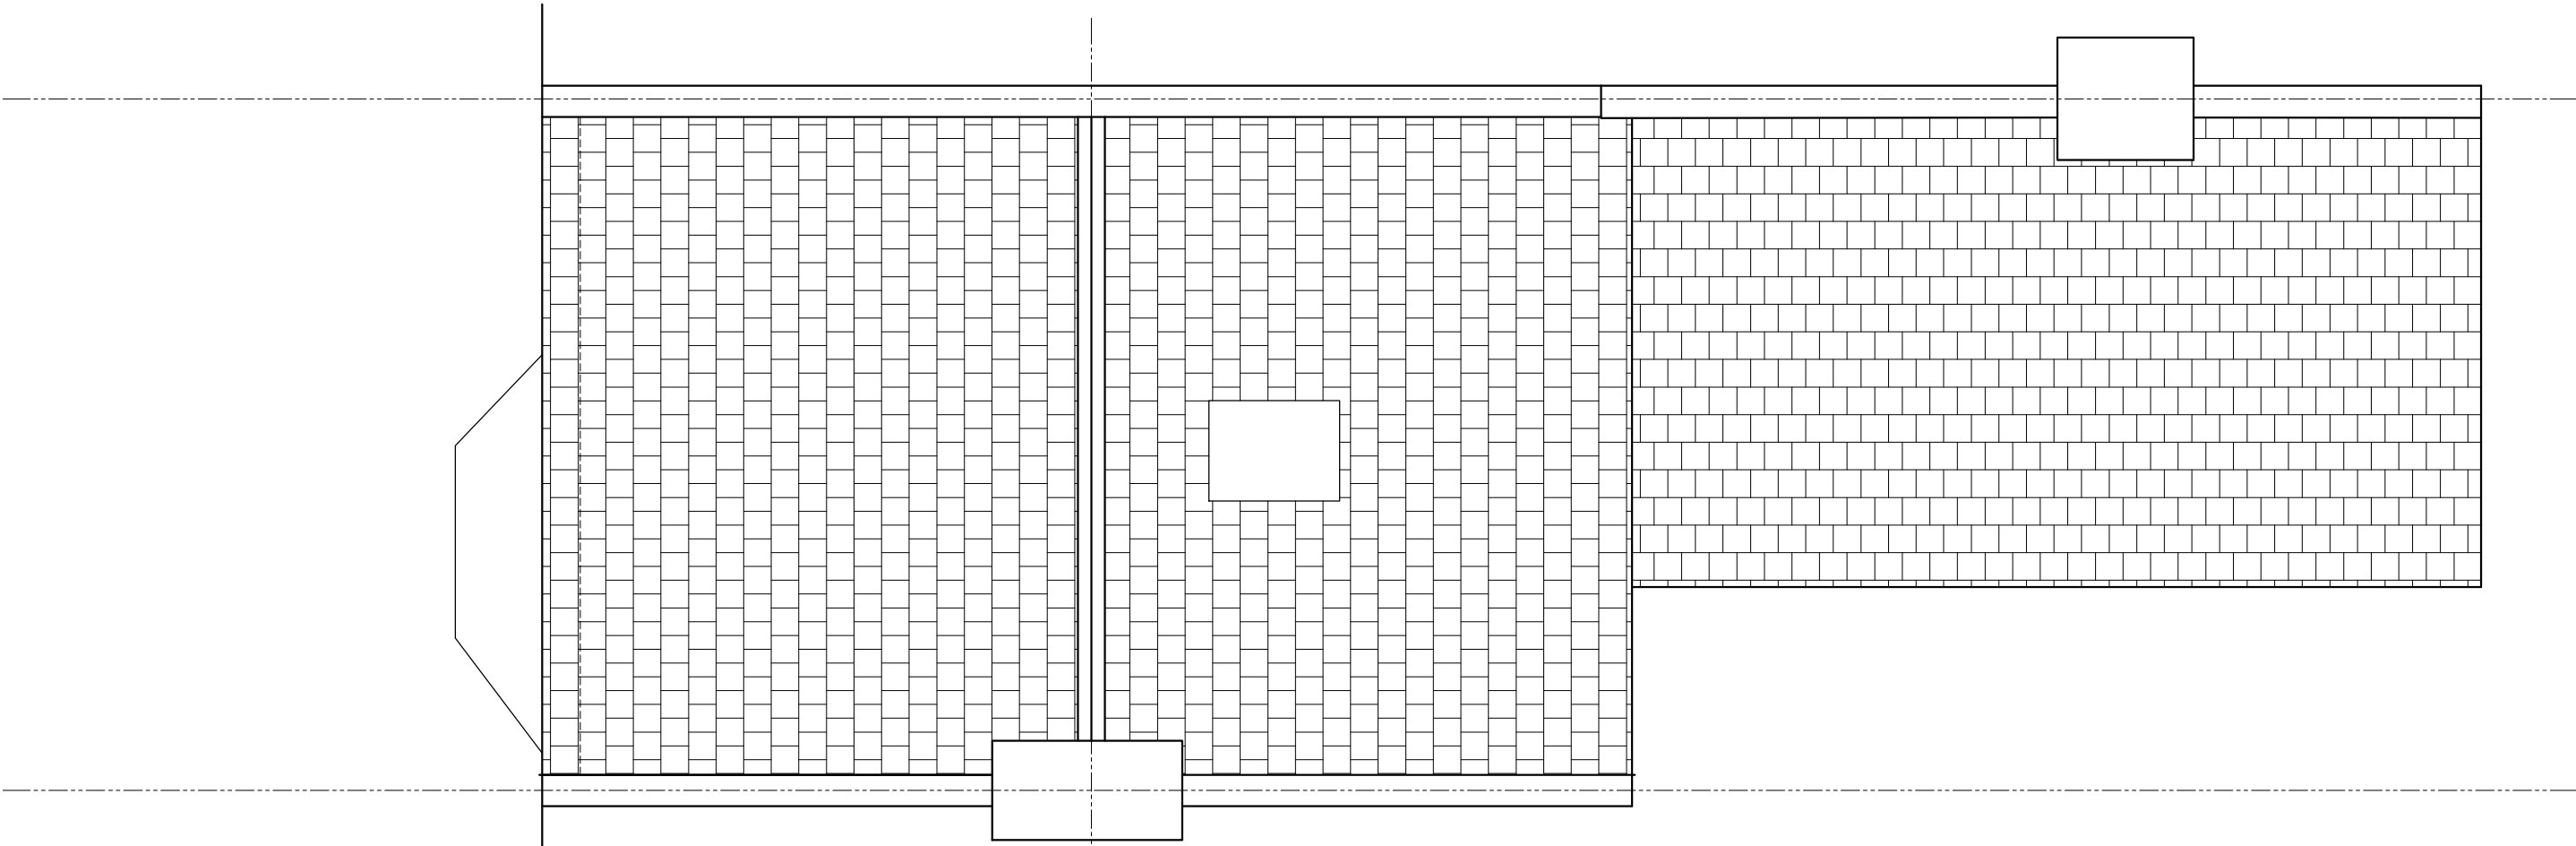


Existing Roof Plan




Existing Rear Elevation- 1:100



Existing Front Elevation- 1:100

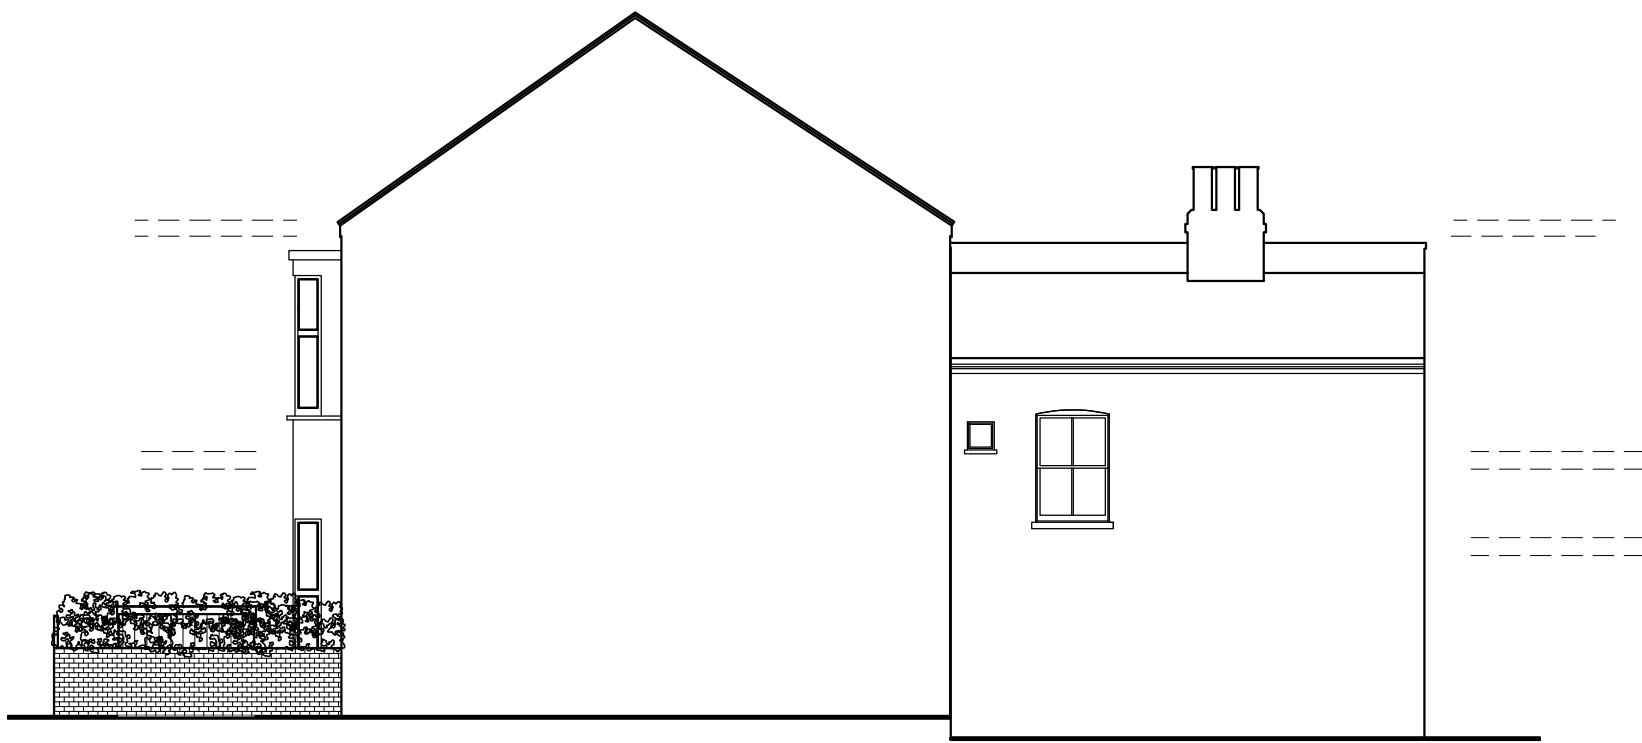


Existing Side Elevation- 1:100

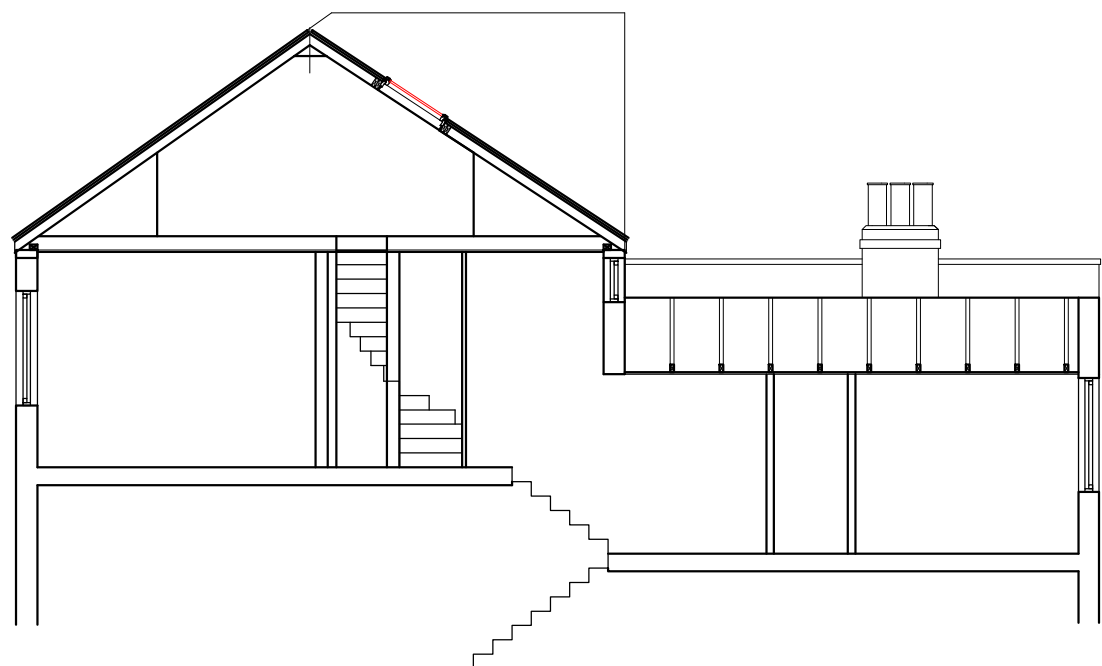

Existing Section- 1:100

These plans, reflect the current structures, with the bike shed removed.

The intention of this submission is not to supersede or replace the plans already approved under 29 Solent Road London NW6 1TP (2025/4862/P) Granted (Dec 9 2025) - Householder Application but to add to them

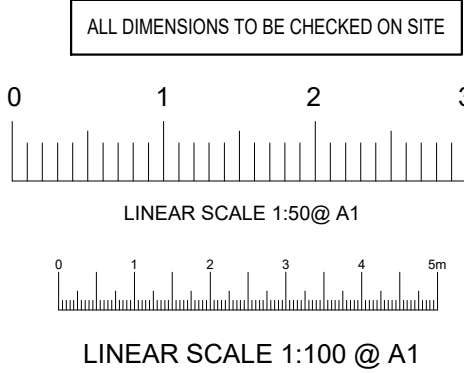

revisions
project
29 Solent Road
London
NW6 1TP
client
Tanya Gibson
drawing title
Existing Plans and Elevations
with removal of existing bike
store

