



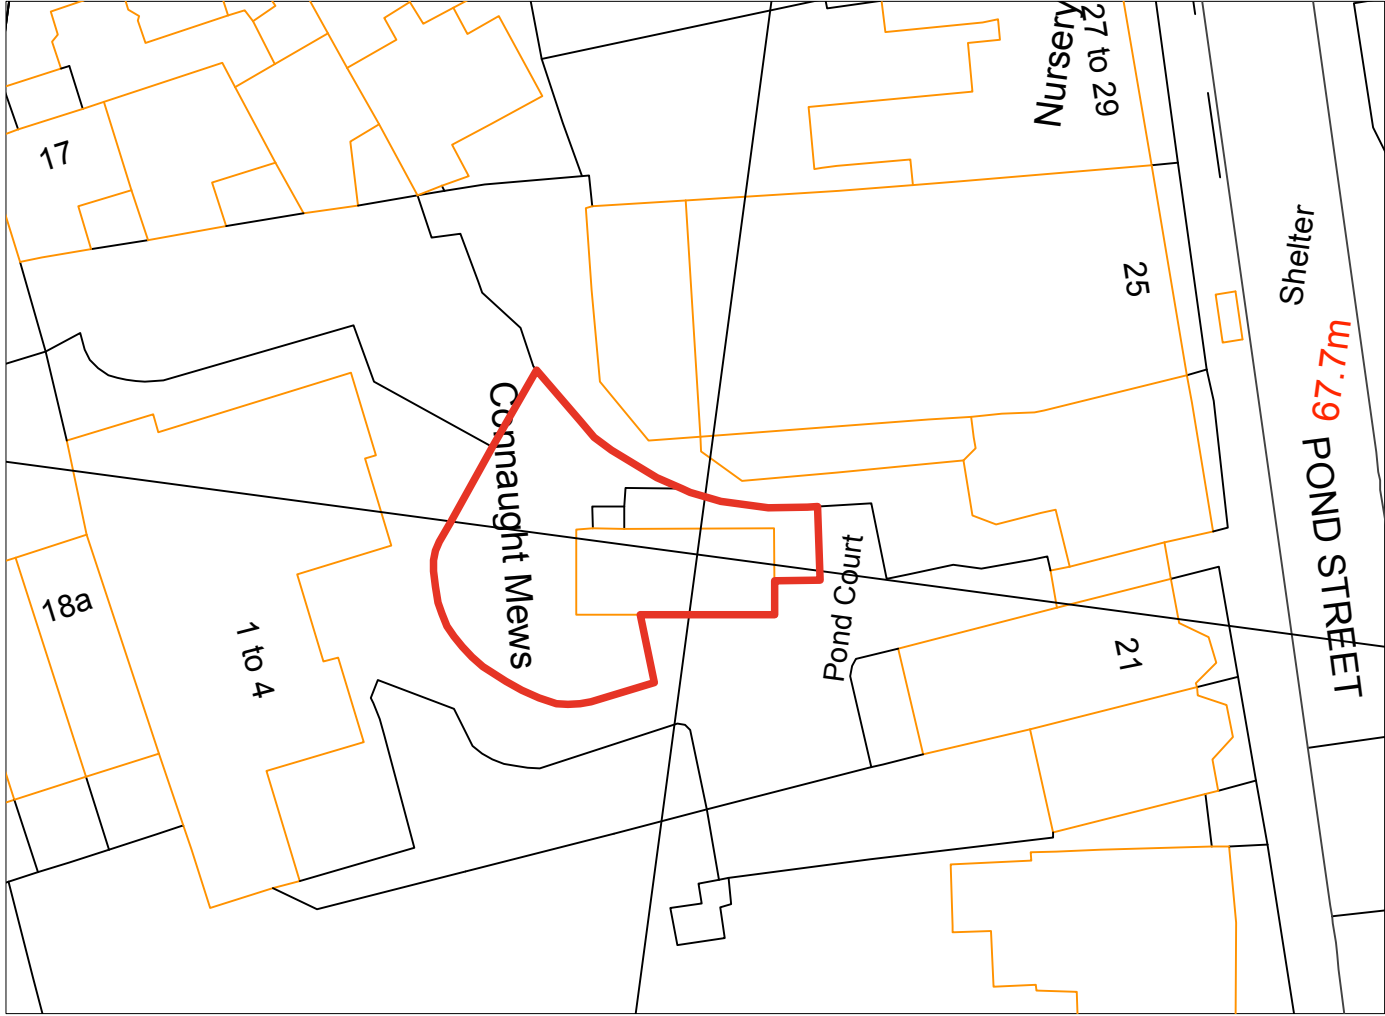

1 Location Plan
Scale: 1:500

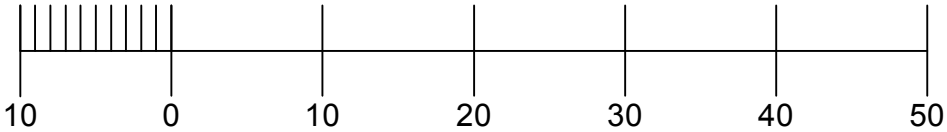

				NOTES:	Jonathan Dawes Architect 77 Sydney Road London N10 2LY m 07748 967717 e dawes_jo@icloud.com	PROJECT: 4 Connaught Mews House NW3 2NW	Scale: 1:500@ A3	Drawn By: jd
	190925	Issued for planning approval	PL0			DRAWING TITLE: Location Plan	Date: 070225	Checked By: jd
DO NOT SCALE FROM THIS DRAWING THIS DRAWING IS COPYRIGHT			DRAWING STATUS: ISSUED FOR APPROVAL issued only for purpose indicated			Dwg No: 102/ 001	Rev: PL0	