

Rev.	Date	By	Description

Do not scale from this drawing All dimensions to be checked on site  
 Notify the Architect immediately of any discrepancies  
 This drawing remains the copyright of the Architect  
**AAB architects**  
 Studio 39, Bickerton House, 25 Bickerton Road, London N19 5JT  
 Tel 020 7281 8955 mail@aabarchitects.co.uk www.aabarchitects.co.uk

**30 OAKESHOTT AVENUE, N6 6NS**  
 DRAWING : EXISTING GROUND FLOOR PLAN  
 SCALE : 1:50 at A3  
 DATE : 09.12.24

JOB NO.	SERIES	NO.	REV
<b>386</b>	<b>0</b>	<b>01</b>	<b>-</b>




Rev.	Date	By	Description

Do not scale from this drawing All dimensions to be checked on site  
 Notify the Architect immediately of any discrepancies  
 This drawing remains the copyright of the Architect  
**AAB architects**  
 Studio 39, Bickerton House, 25 Bickerton Road, London N19 5JT  
 Tel 020 7281 8955 mail@aabarchitects.co.uk www.aabarchitects.co.uk

**30 OAKESHOTT AVENUE, N6 6NS**  
 DRAWING : EXISTING ELEVATION FRONT  
 SCALE : 1:50 at A3  
 DATE : 09.12.24

JOB NO.	SERIES	NO.	REV
<b>386</b>	<b>0</b>	<b>30</b>	<b>-</b>

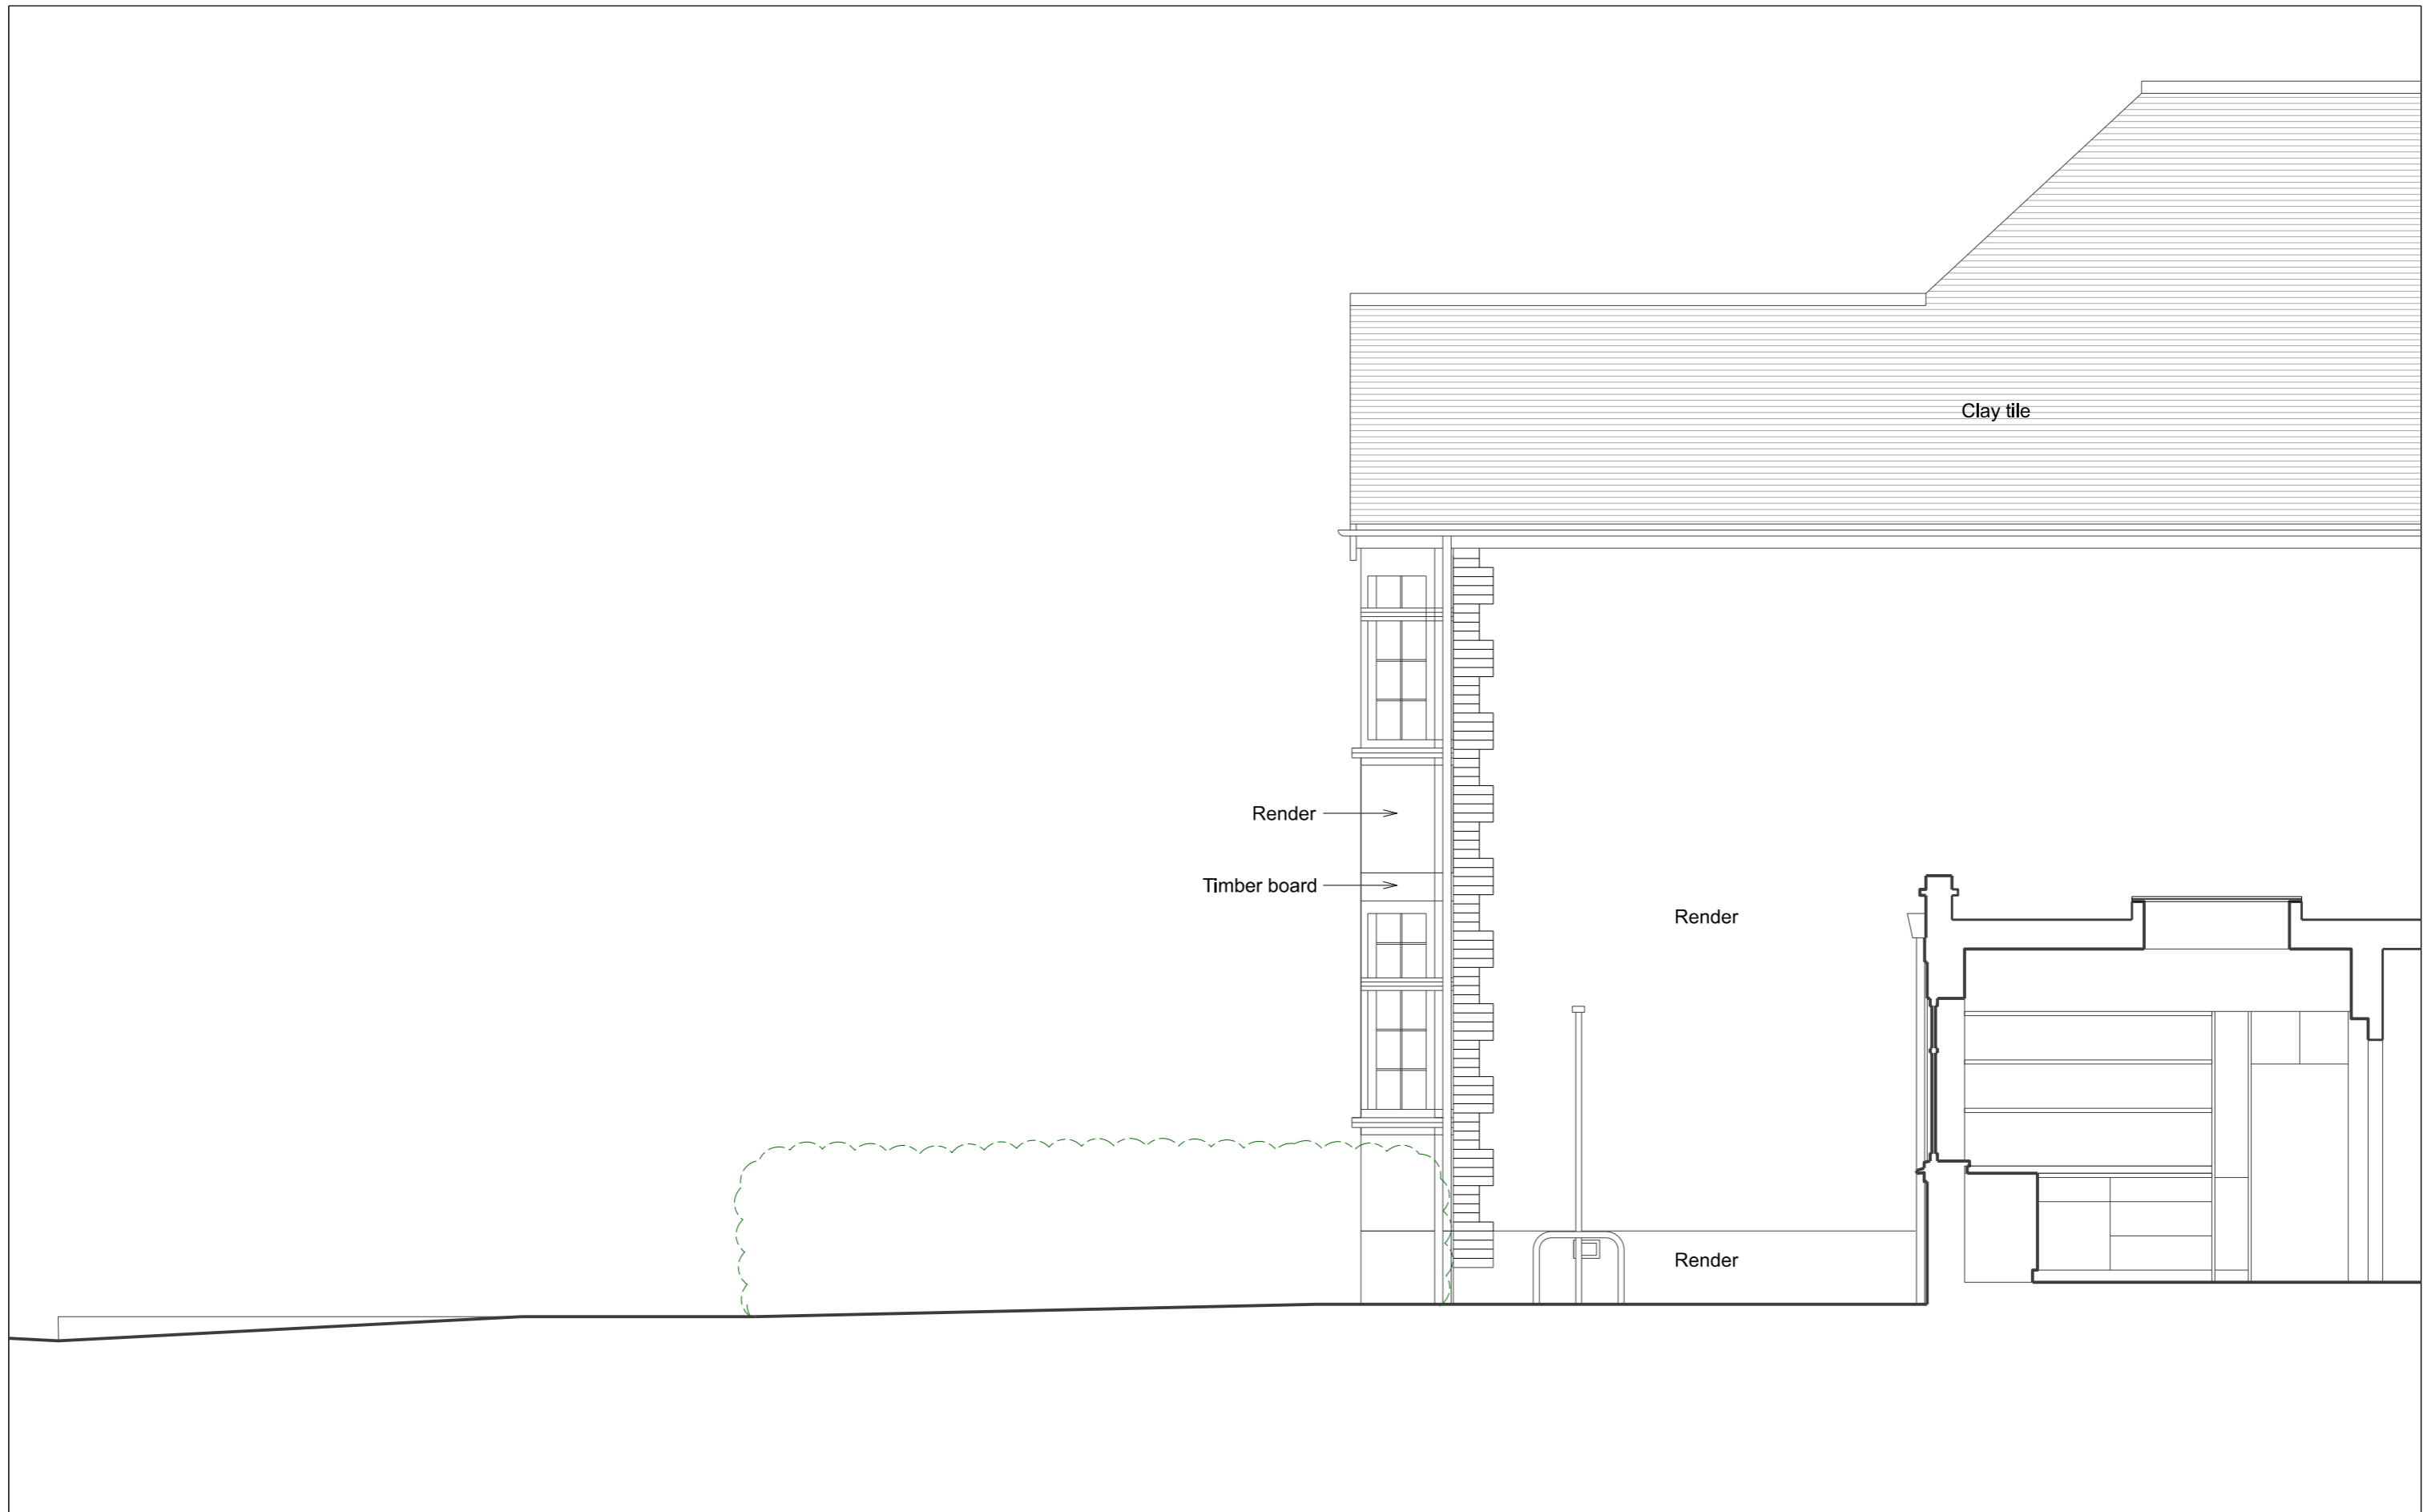

Rev.	Date	By	Description

Do not scale from this drawing All dimensions to be checked on site  
 Notify the Architect immediately of any discrepancies  
 This drawing remains the copyright of the Architect  
**AAB architects**  
 Studio 39, Bickerton House, 25 Bickerton Road, London N19 5JT  
 Tel 020 7281 8955 mail@aabarchitects.co.uk www.aabarchitects.co.uk

**30 OAKESHOTT AVENUE, N6 6NS**  
 DRAWING : EXISTING ELEVATION SIDE  
 SCALE : 1:50 at A3  
 DATE : 09.12.24

JOB NO.	SERIES	NO.	REV
<b>386</b>	<b>0</b>	<b>31</b>	<b>-</b>