


DRAWING NOTES:

REVISIONS

Project	38 ST PAUL'S CRESCENT LONDON, NW1 9TN	Project No. <b>0325</b>
Date	MARCH 2025	Drawing No. 0325_01
Scale / Format	1:50 @ A3	
Drawing Name	PROPOSED SIDE ELEVATION	PLANNING
Revision	-	


0 0.5 1 2

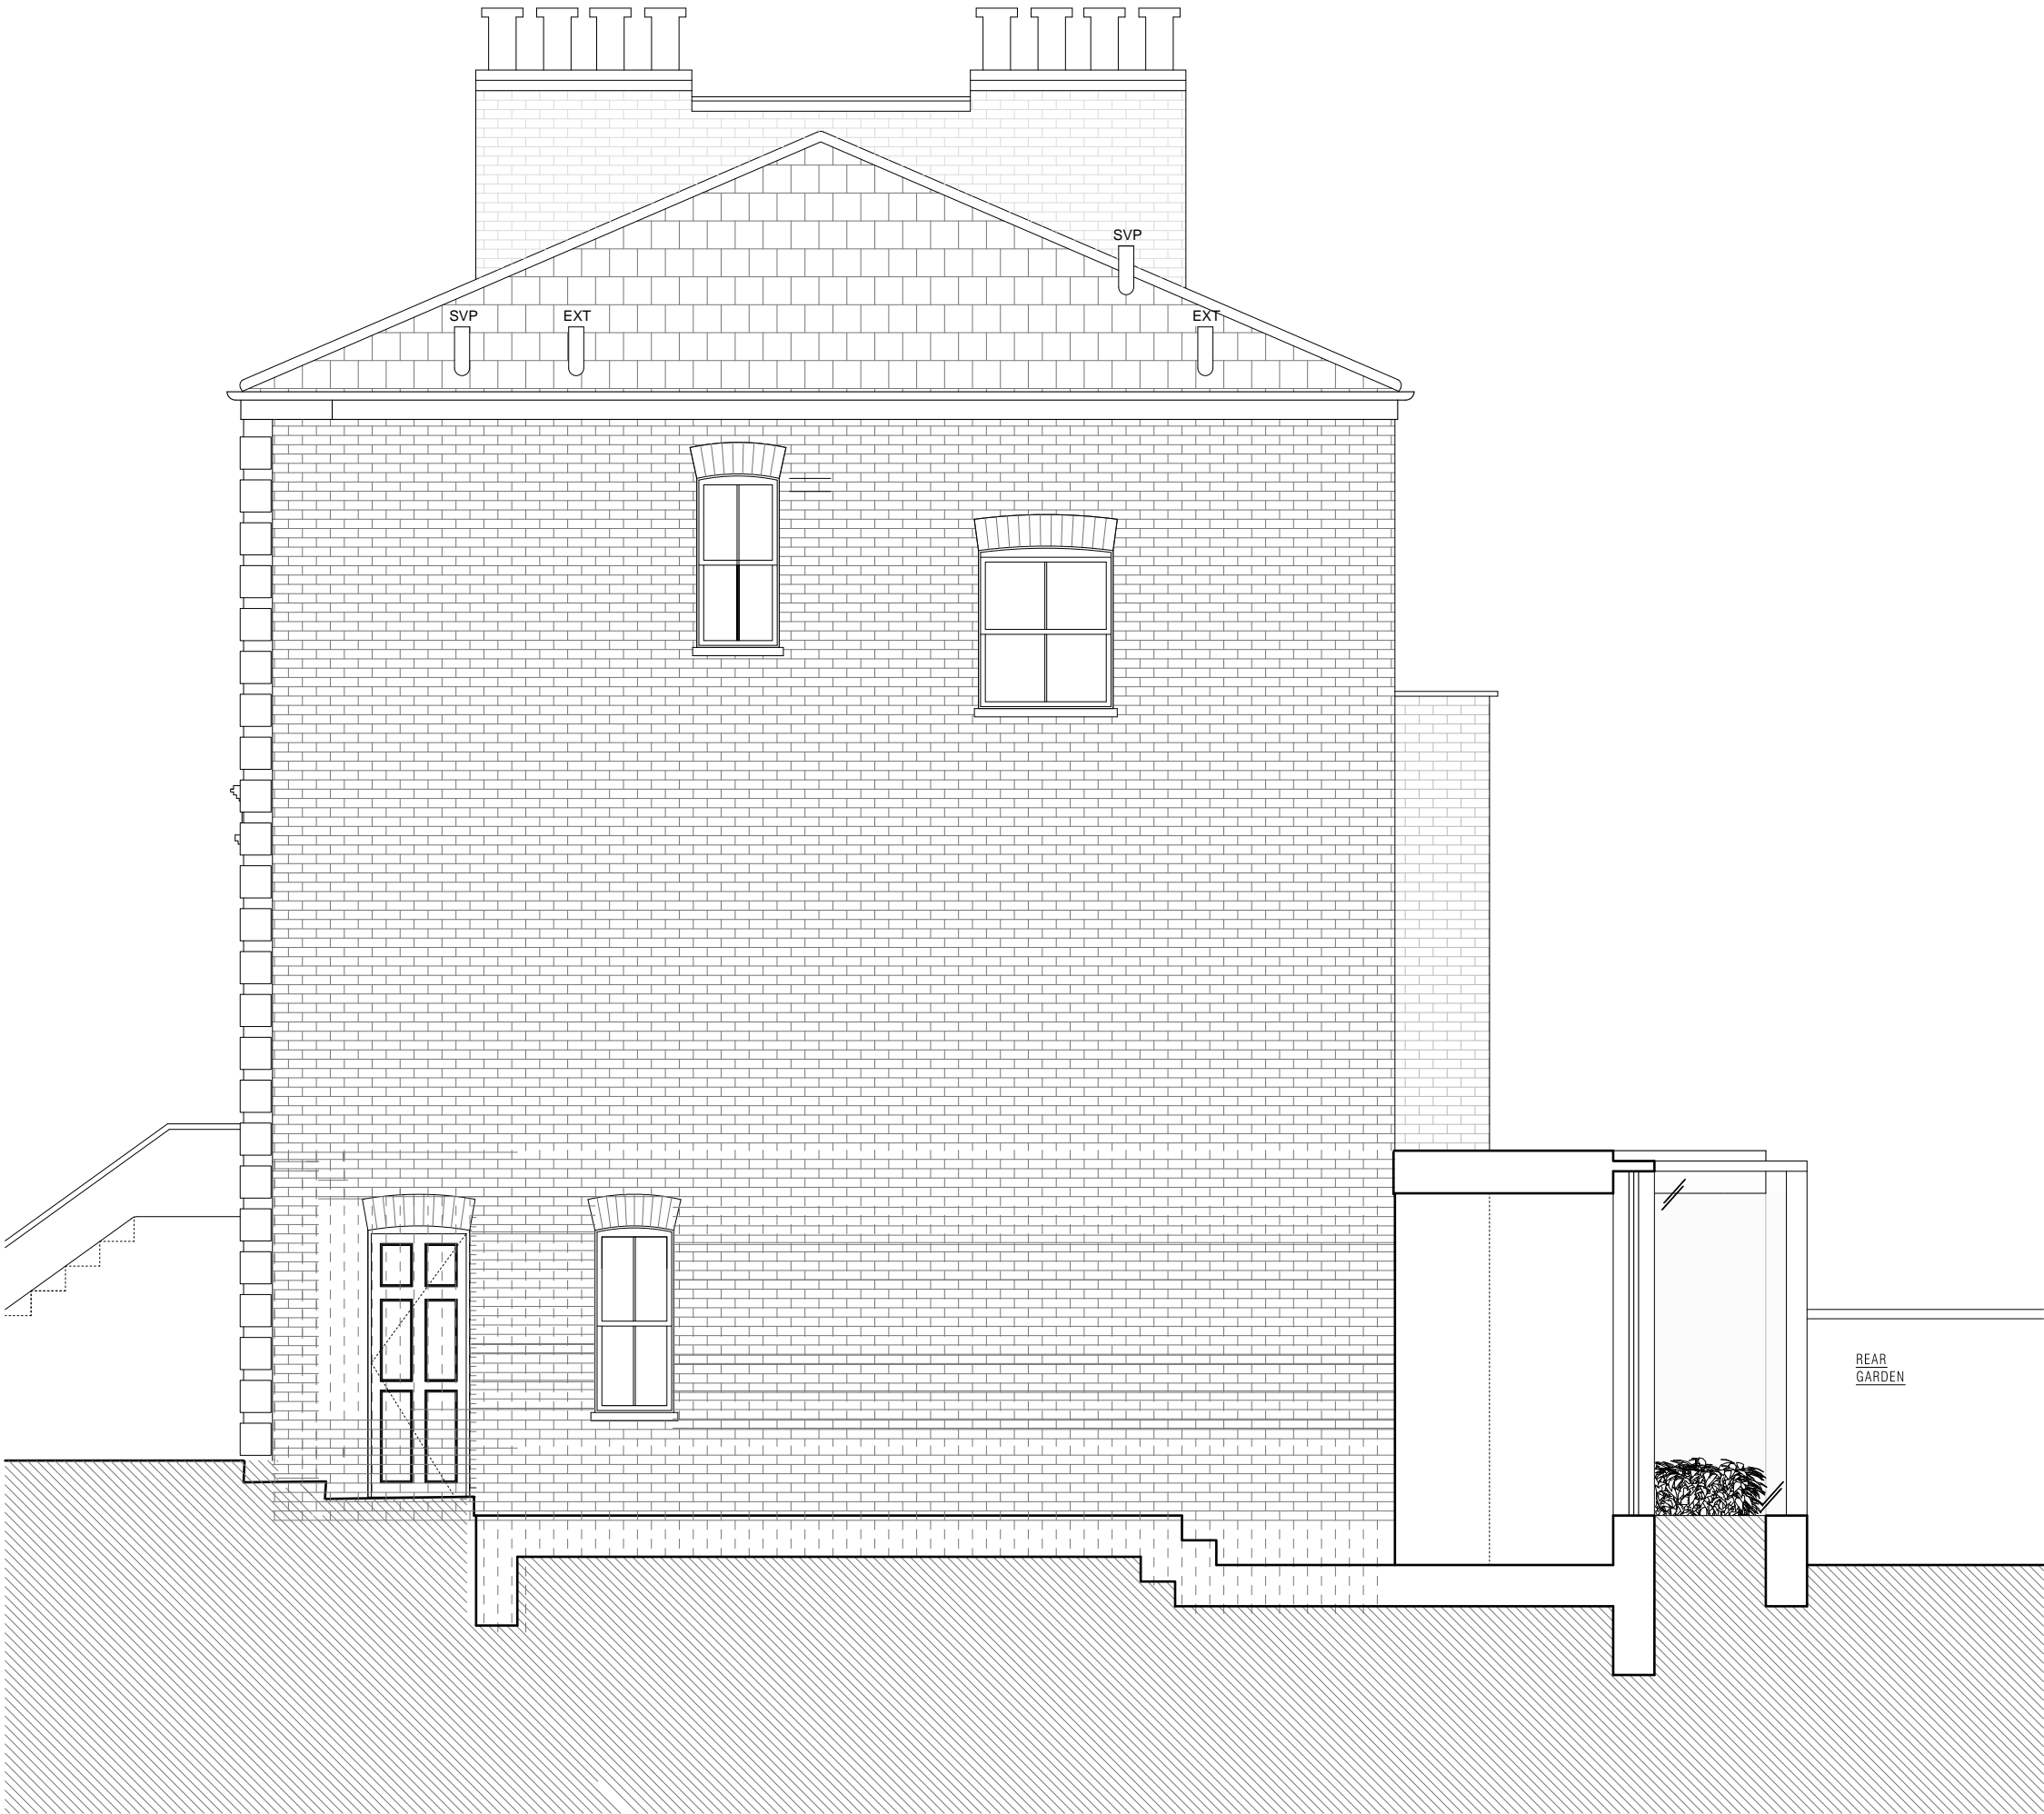

DRAWING NOTES:

REVISIONS

Project	38 ST PAUL'S CRESCENT LONDON, NW1 9TN	Project No. <b>0325</b>
Date	MARCH 2025	Drawing No. 0325_02
Scale / Format	1:50 @ A3	
Drawing Name	EXISTING SIDE ELEVATION	PLANNING
Revision	-	

 



DRAWING NOTES:

REVISIONS

Project	38 ST PAUL'S CRESCENT LONDON, NW1 9TN	Project No. <b>0325</b>
Date	MARCH 2025	Drawing No.
Scale / Format	1:50 @ A3	0325_03
Drawing Name	PROPOSED FRONT ELEVATION	PLANNING
Revision	-	



No 40

No 38

No 38A




DRAWING NOTES:

REVISIONS


Project	38 ST PAUL'S CRESCENT LONDON, NW1 9TN	Project No. <b>0325</b>
Date	MARCH 2025	Drawing No.
Scale / Format	1:50 @ A3	0325_04
Drawing Name	EXISTING FRONT ELEVATION	PLANNING
Revision	-	





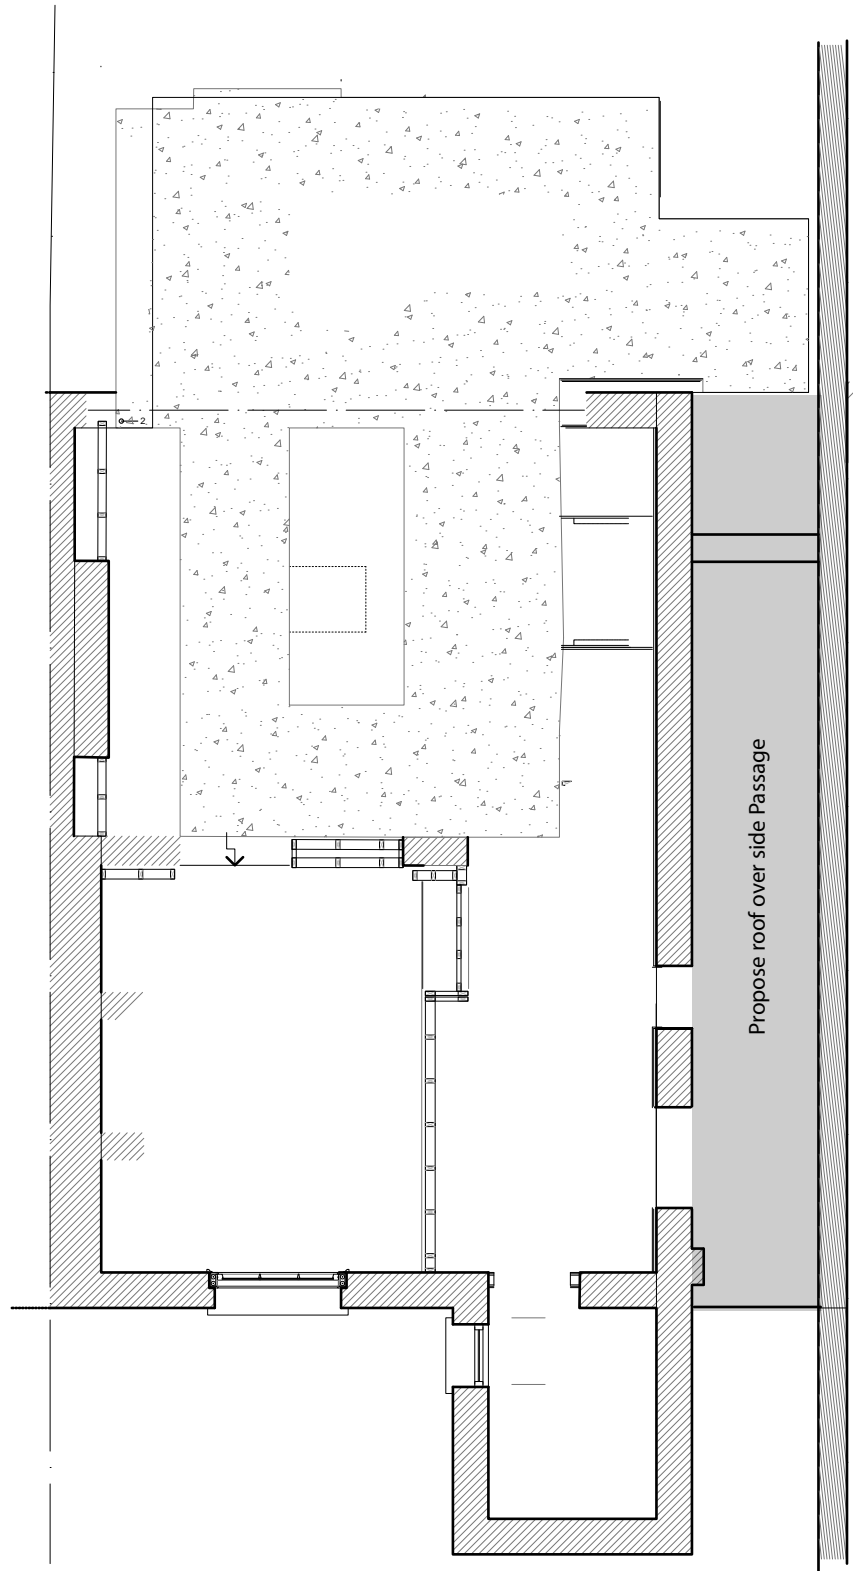

Proposed Lower Ground Floor Plan

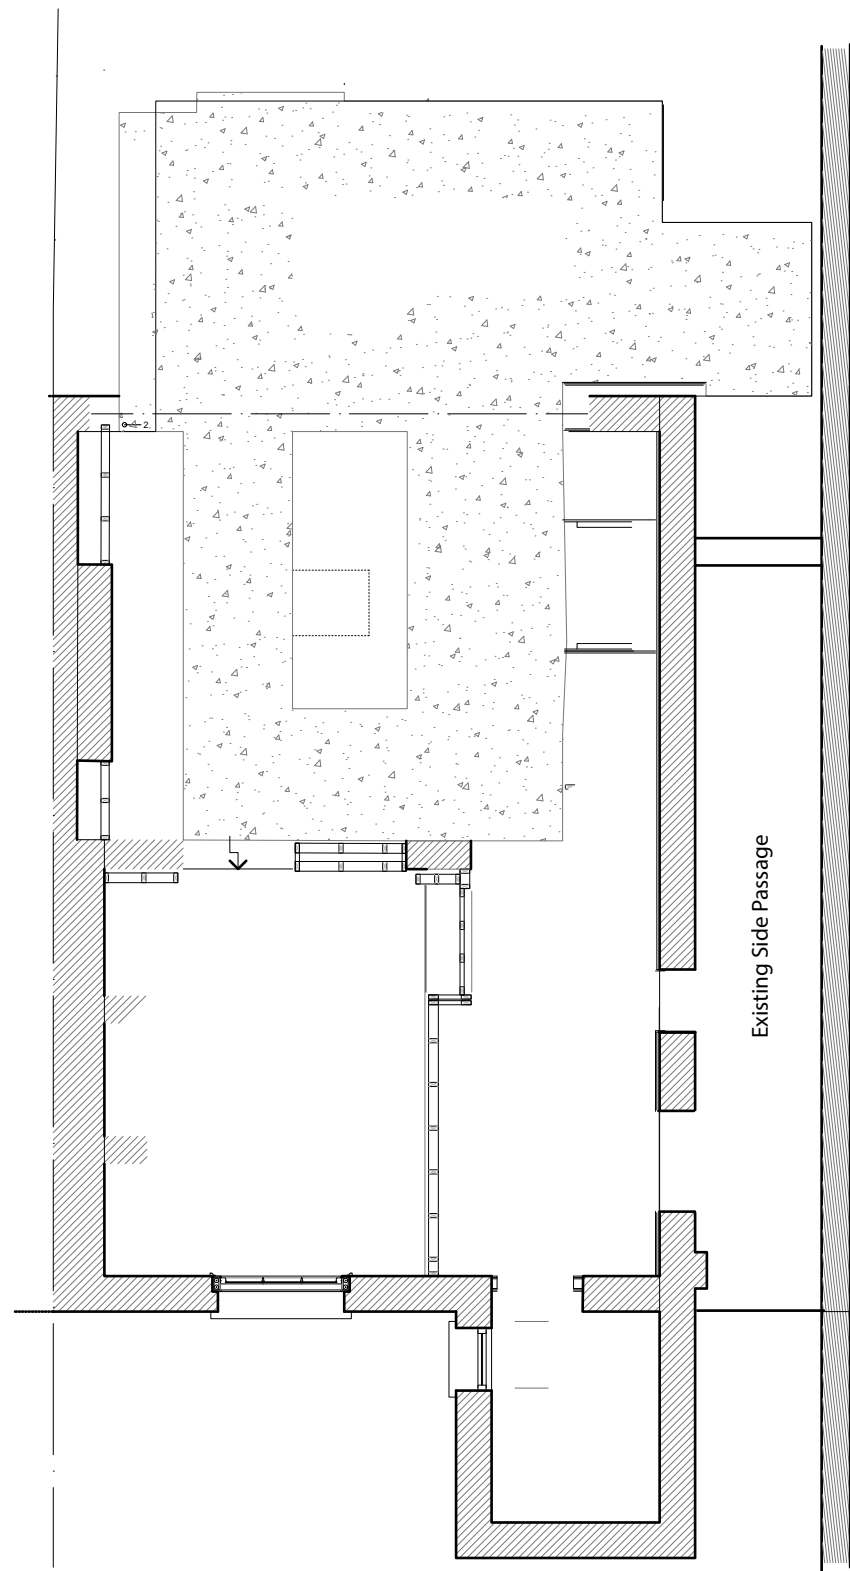

Existing Lower Ground Floor Plan

DRAWING NOTES:

REVISIONS

0 0.5 1 2

Project 38 ST PAUL'S CRESCENT  
LONDON, NW1 9TN

Project No.  
**0325**

Date MARCH 2025  
Scale / Format 1:50 @ A3

Drawing No.  
0325\_05

Drawing Name PROPOSED and existing floorplans  
Revision -

PLANNING



**DRAWING NOTES:**

Proposed side passage roof is not visible from the rear of the home.

**REVISIONS**

Project	38 ST PAUL'S CRESCENT LONDON, NW1 9TN	Project No. <b>0325</b>
Date	March 2025	Drawing No. 0325_06
Scale / Format	1:50 @ A3	
Drawing Name	EXISTING REAR ELEVATION	PLANNING
Revision	-	





Front of house showing current gate in front of side passage.



Rear of house showing the side passage extensions is not visible.

Project	38 ST PAUL'S CRESCENT LONDON, NW1 9TN	Project No. <b>0325</b>
Date	March 2025	Drawing No.
Scale / Format	1:50 @ A3	0325_07
Drawing Name	Front and Rear of home	