


Existing Elevation



Proposed Elevation

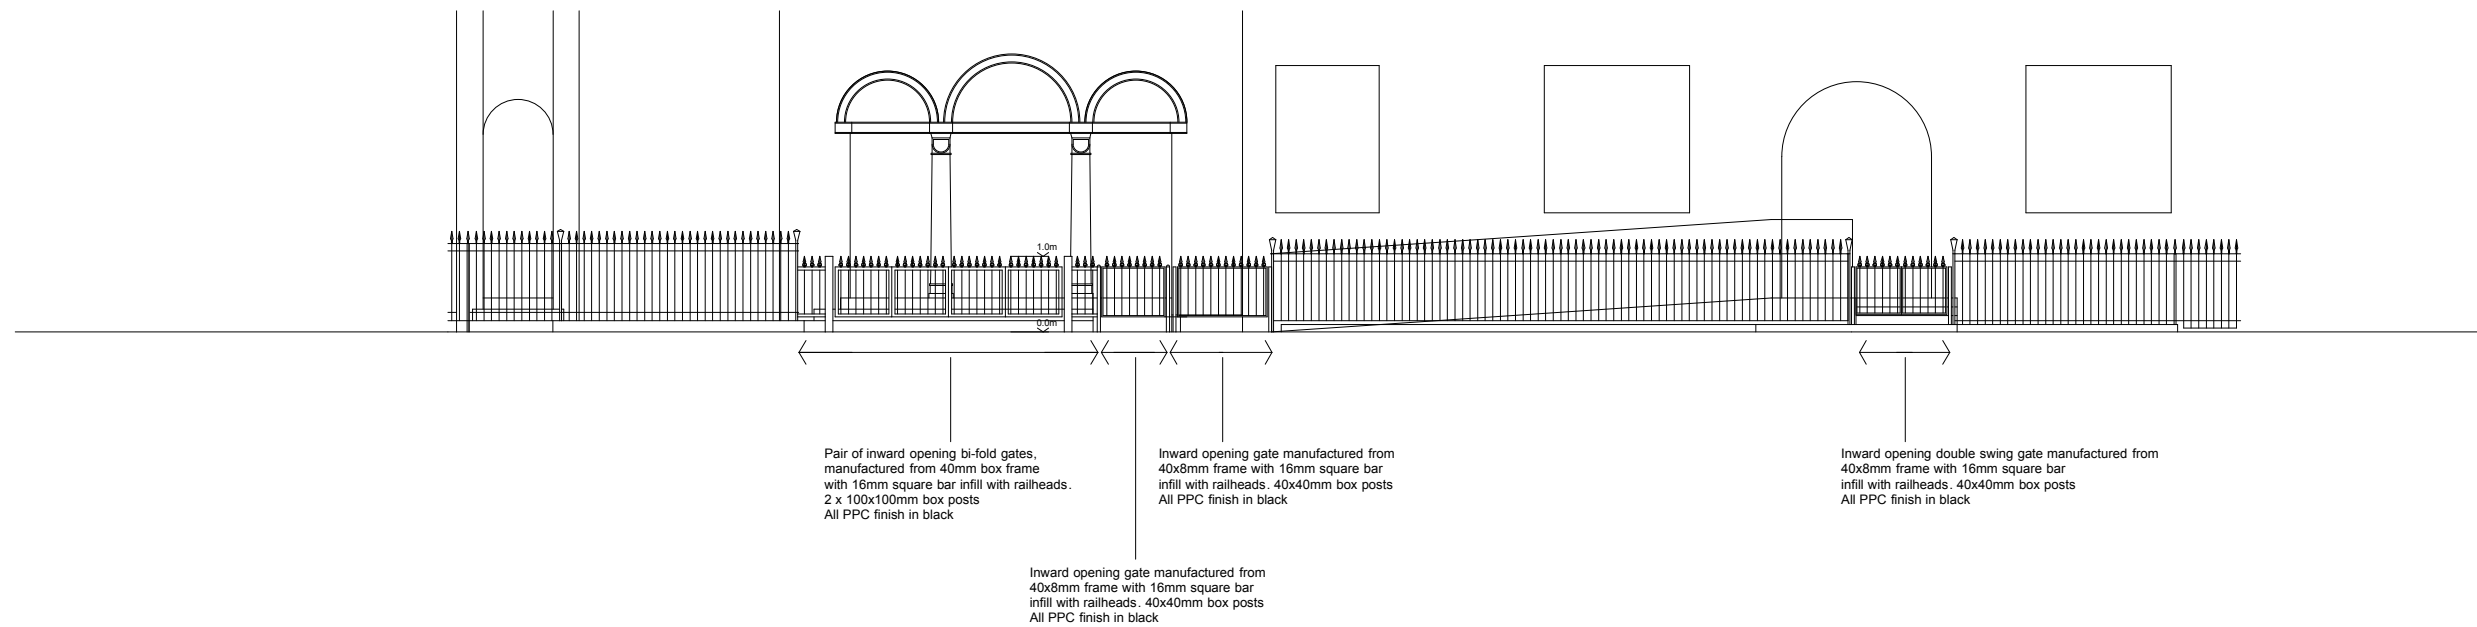

Our Lady of Hal Church
165 Arlington Road, NW1 7EX

Existing and Proposed Elevations
1:100@A3 June 2025