

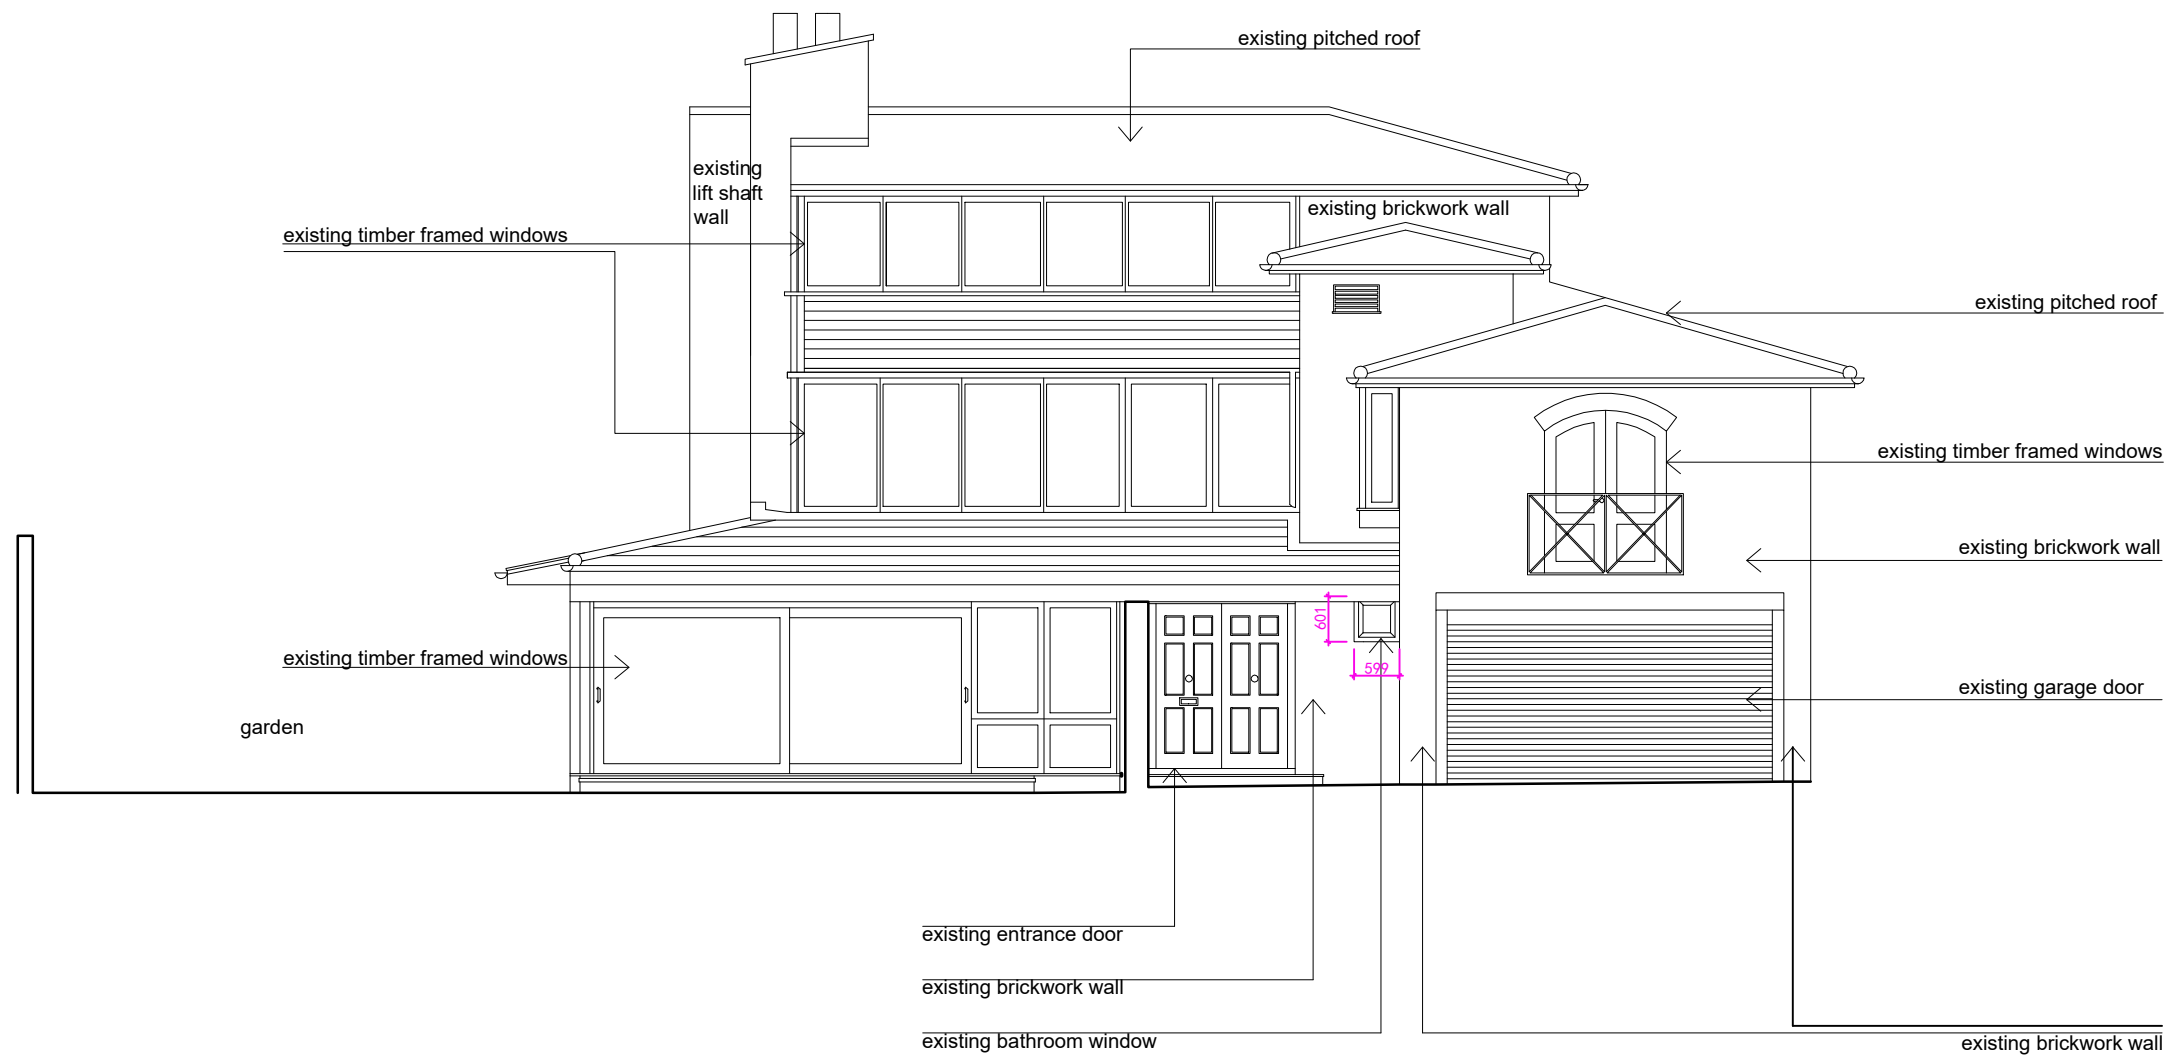


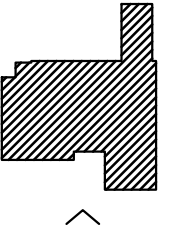

1 Existing Front (South East) Elevation
Scale 1:100

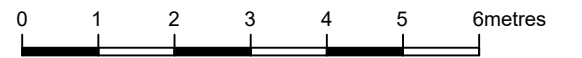

水平线设计
HORIZONTAL DESIGN

22 HYDE PARK
LONDON W2 2JN
TELEPHONE
7960015388
EMAIL
annafraciolla@cnhorizontal.com

REVISION

BUILDING
SCALE
DATE
NAME

4 FITZROY CLOSE _ LONDON
11/06/2025
Existing Front (South East) Elevation

DRAWING
REF.
NUMBER

4FC.300_EL_P

00