


Notes

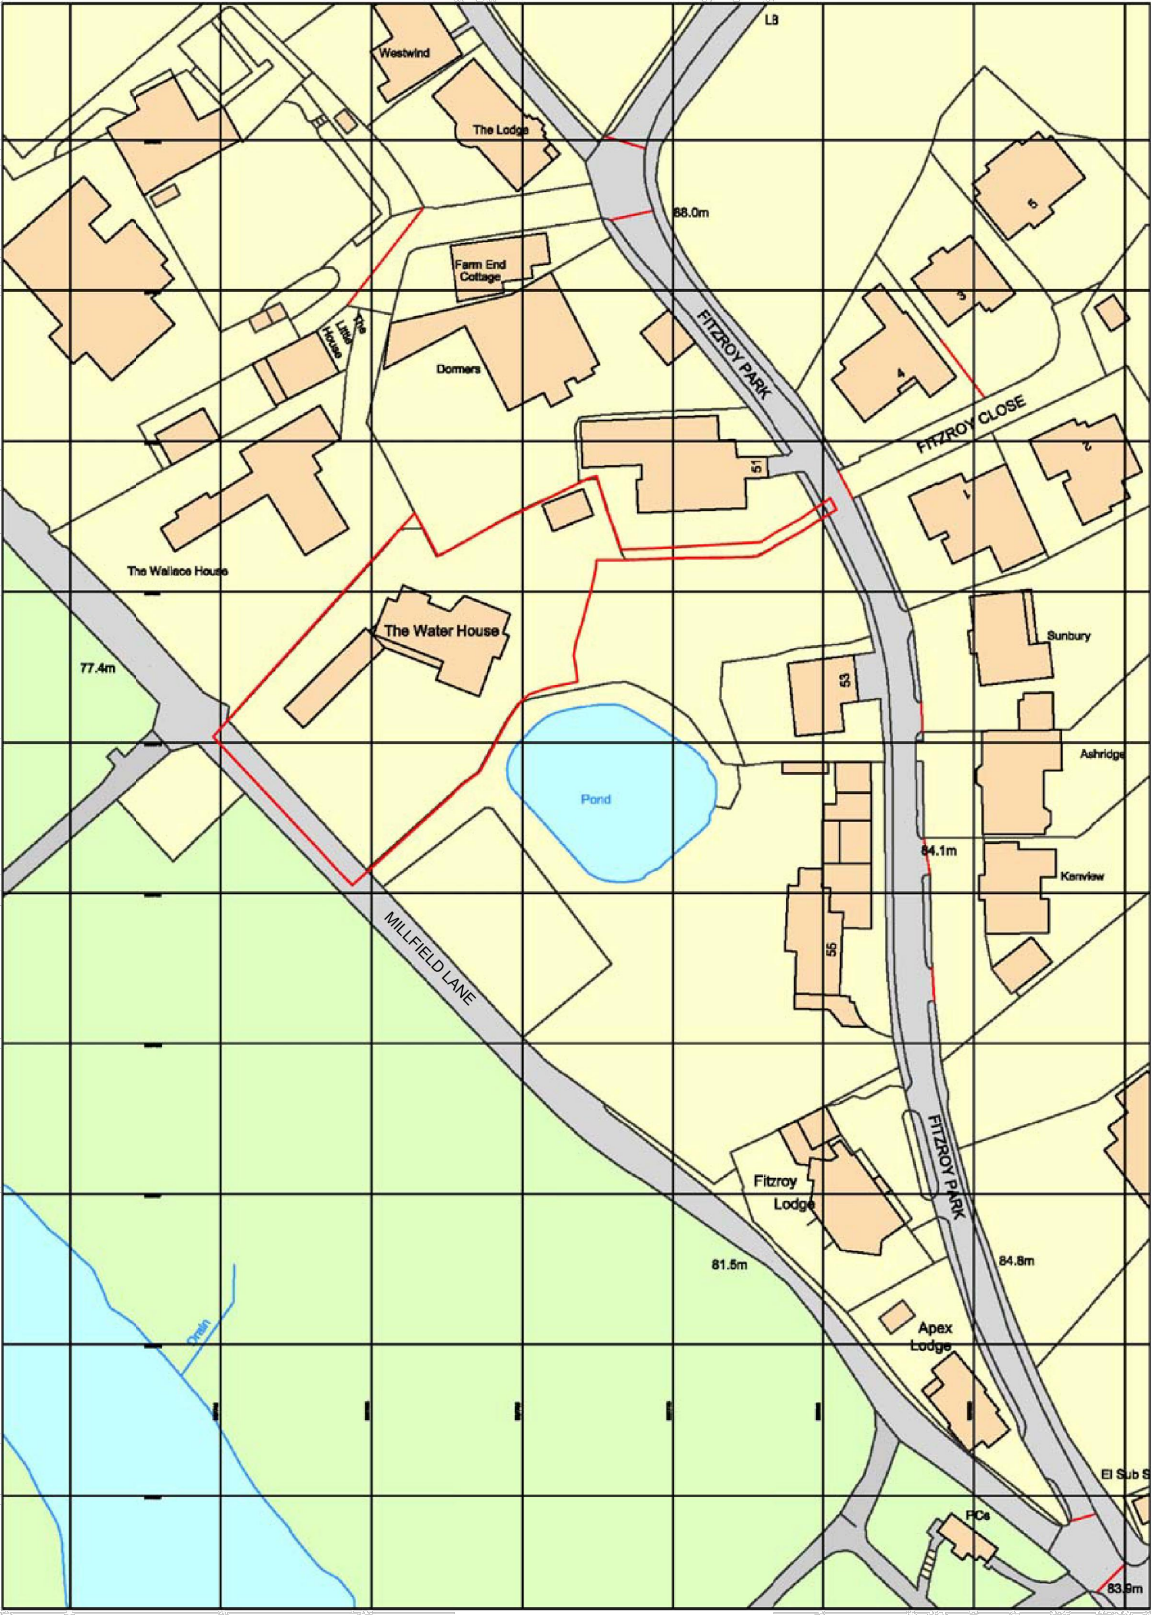

Rev	Date	Issue	By
1	31/10/2025	PLANNING	MS

General notes

This drawing must be read in conjunction with the specifications and all other relevant documentation.

All dimensions in millimetres. Figured dimensions only – do not scale.

All dimensions to be checked on site prior to commencement of works. Discrepancies to be reported to Urbana Architecture Ltd.

Urbana Architecture Ltd accept no liability for any variation or unauthorised use of this drawing without prior approval.

Urbana Architecture Ltd
+ 44 (0)79 9991 9477
info@urbanaarchitecture.com
www.urbanaarchitecture.com



Project
The Water House

Title
LOCATION PLAN

Date
31/10/2025

Scale
1:1250@A4

Issue status
PLANNING

Drawing number
24010-P-00-100

Rev
/