

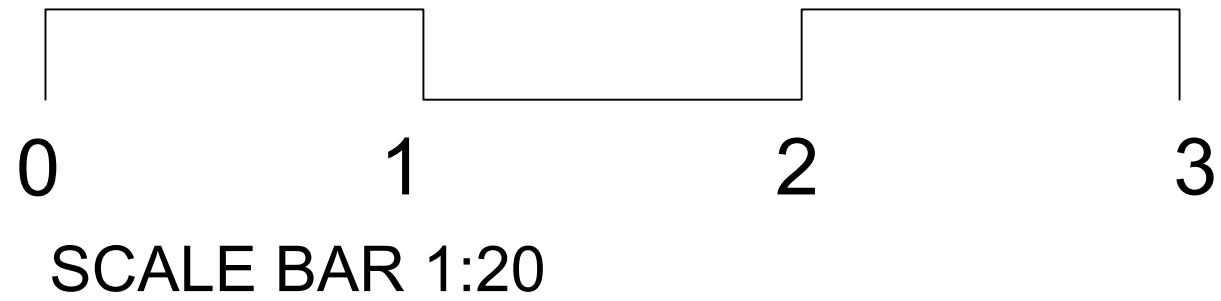
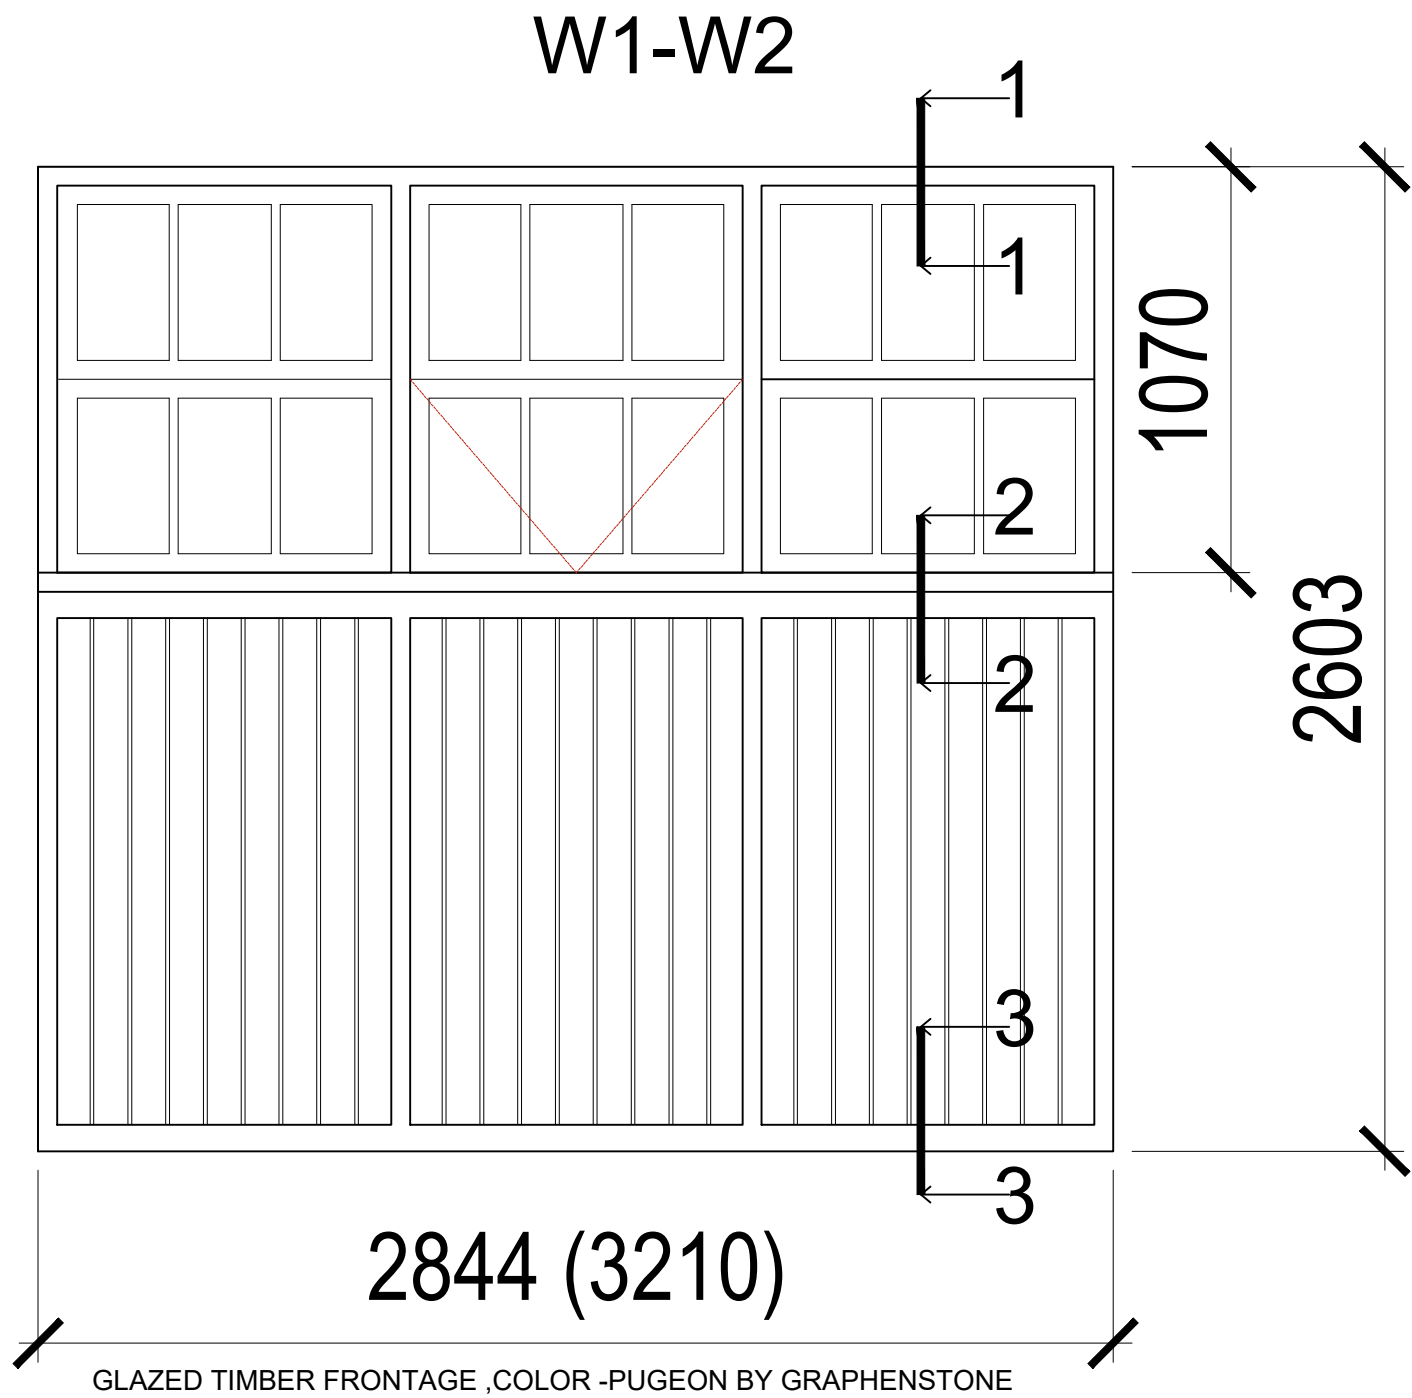


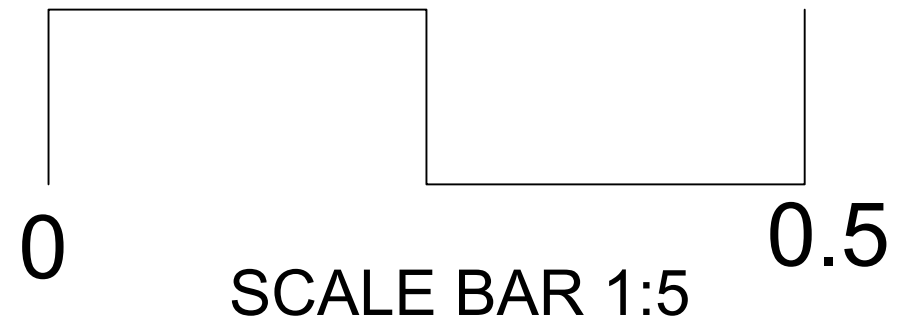


DETAILS. SCALE 1:5

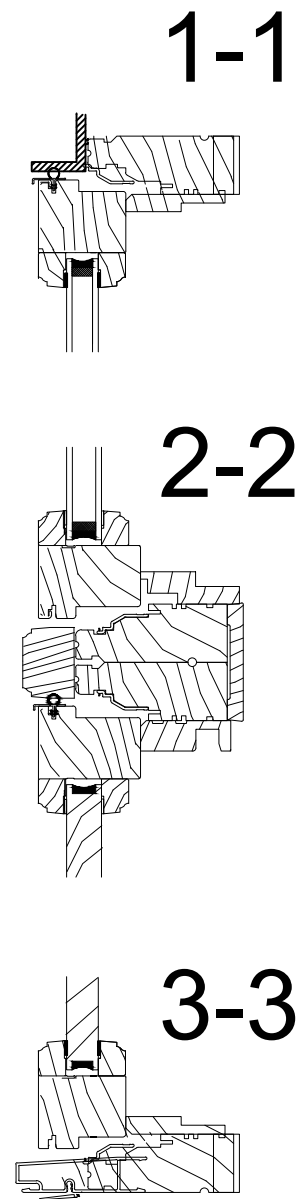

Copyright: This product is protected by the provision of the Copyright, Design and Patents Act 1988

NOTES.

CONTRACTORS MUST VERIFY ALL DIMENSIONS AT THE SITE BEFORE COMMENCING ANY WORK.
NO CONSTRUCTION WORK BEFORE LOCAL AUTHORITY CONSENT, PLANNING PERMISSION, BUILDING CONTROL APPROVAL AND STRUCTURAL ENGINEER CONFIRMATION.
ALL STRUCTURAL ELEMENTS INC. JOISTS, BEAMS AND COLUMNS TO BE CONFIRMED BY STRUCTURAL ENGINEER
ANY DISCREPANCIES TO BE REPORTED TO SEZ ASSOCIATES.
ALL DRAWINGS ARE TO BE READ IN CONJUNCTION WITH ALL RELEVANT DRAWINGS AND SPECIFICATIONS.

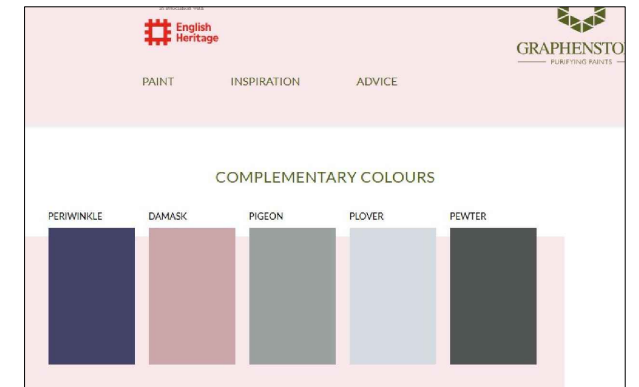

REVISIONS BY DATE

SEZ ASSOCIATES

5, MARYGOLD HOUSE, TAYLOR CLOSE, TW3 4BZ, HOUNSLOW
Mob: + 44 (0) 7989697333 E-mail: svelazana@yahoo.co.uk

CLIENT
SEAN O'NEILL

PROJECT
117 CAMDEN MEWS NW1 9AH

TITLE
PROPOSED FRONTAG.
DETAILS

FIRST ISSUE	DRAWN	CHECKED
22-07-25	SB	SB
SCALE @ A1	SCALE @ A3	STAGE
	1:20/ 1:5	PLANNING
JOB NO	DRAWING NO	REVISION
117	117-P-006	/