


All doors to be replaced

Section A-A
Scale 1 : 50 @ A3

Scale bar 0m 5 10

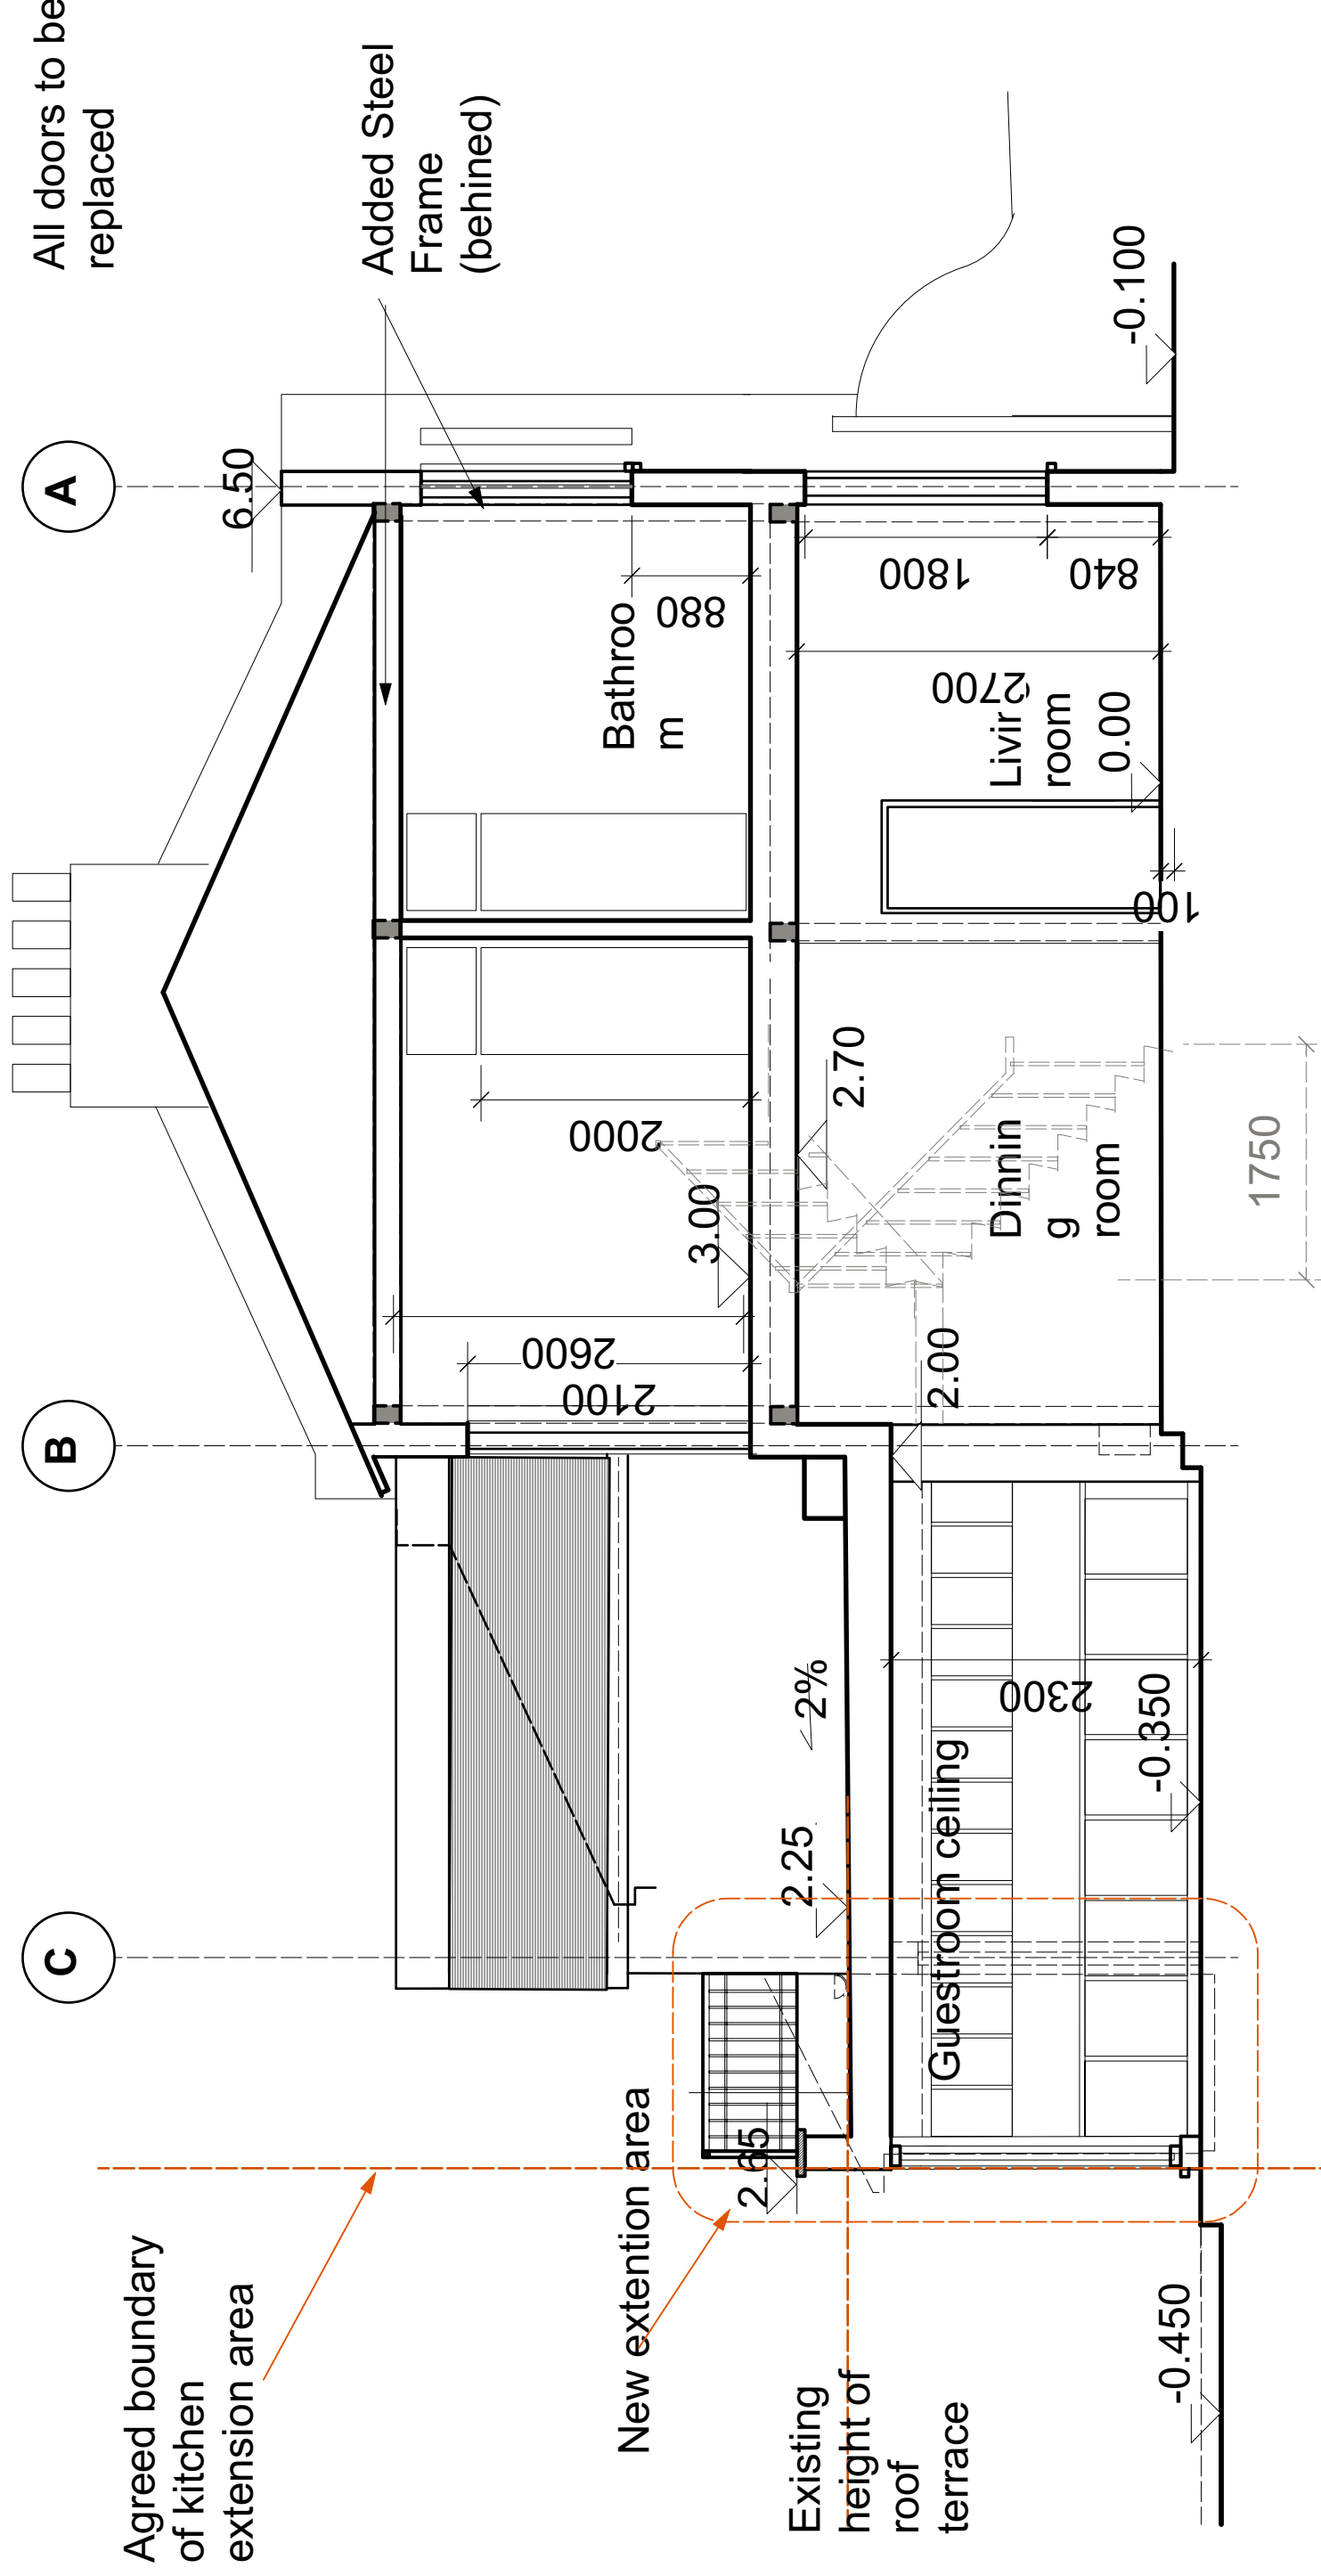

Section B-B
Scale 1:50@A3

Scale bar 0m 5 10