



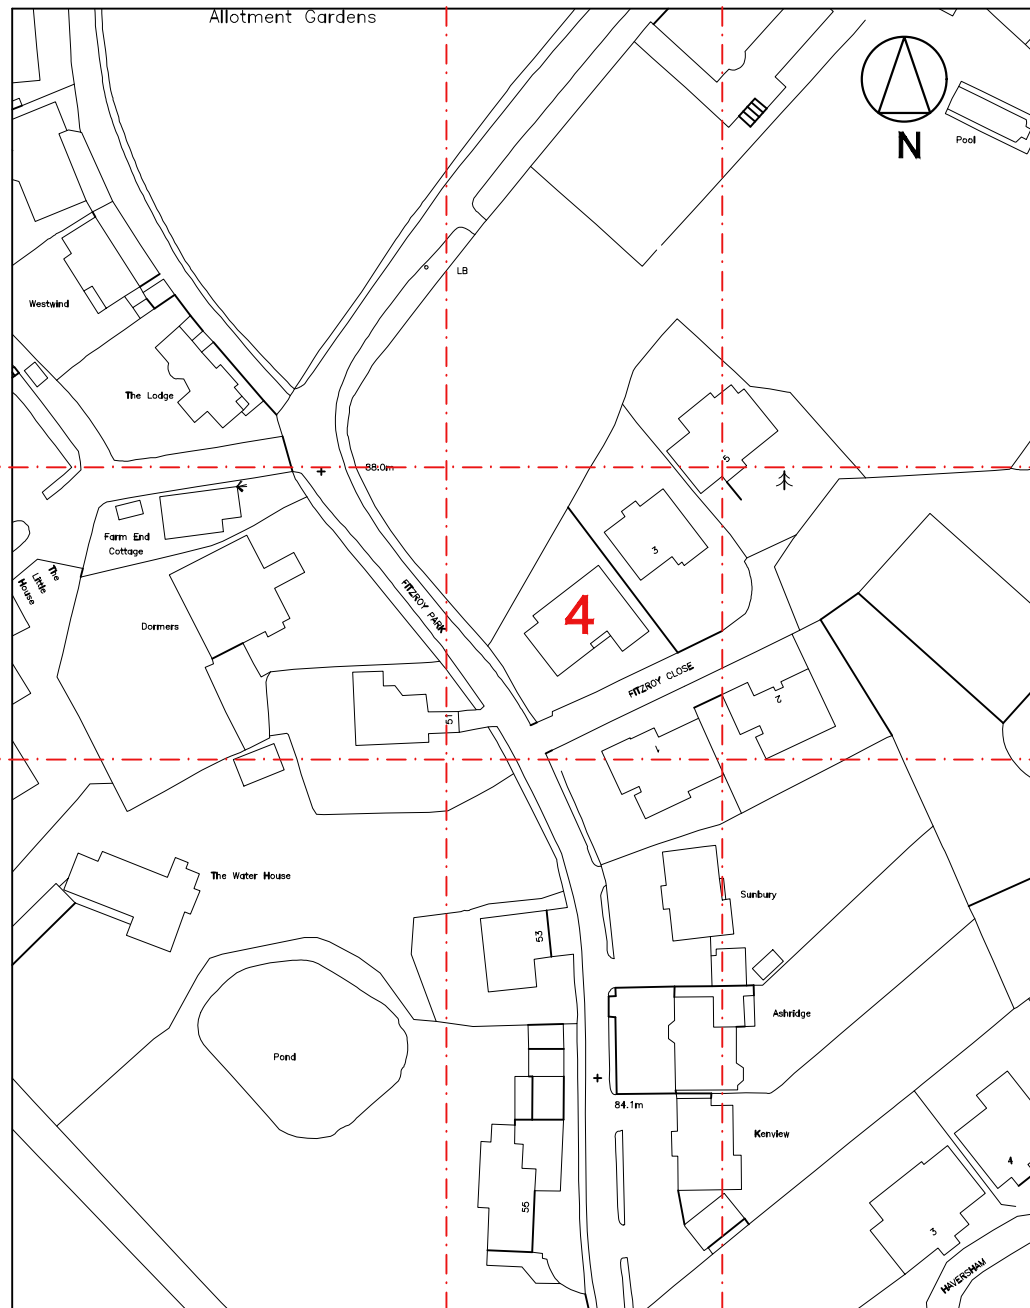

1 Site Location Plan
Scale 1:1250

0 5 10 15 20 30 40 50

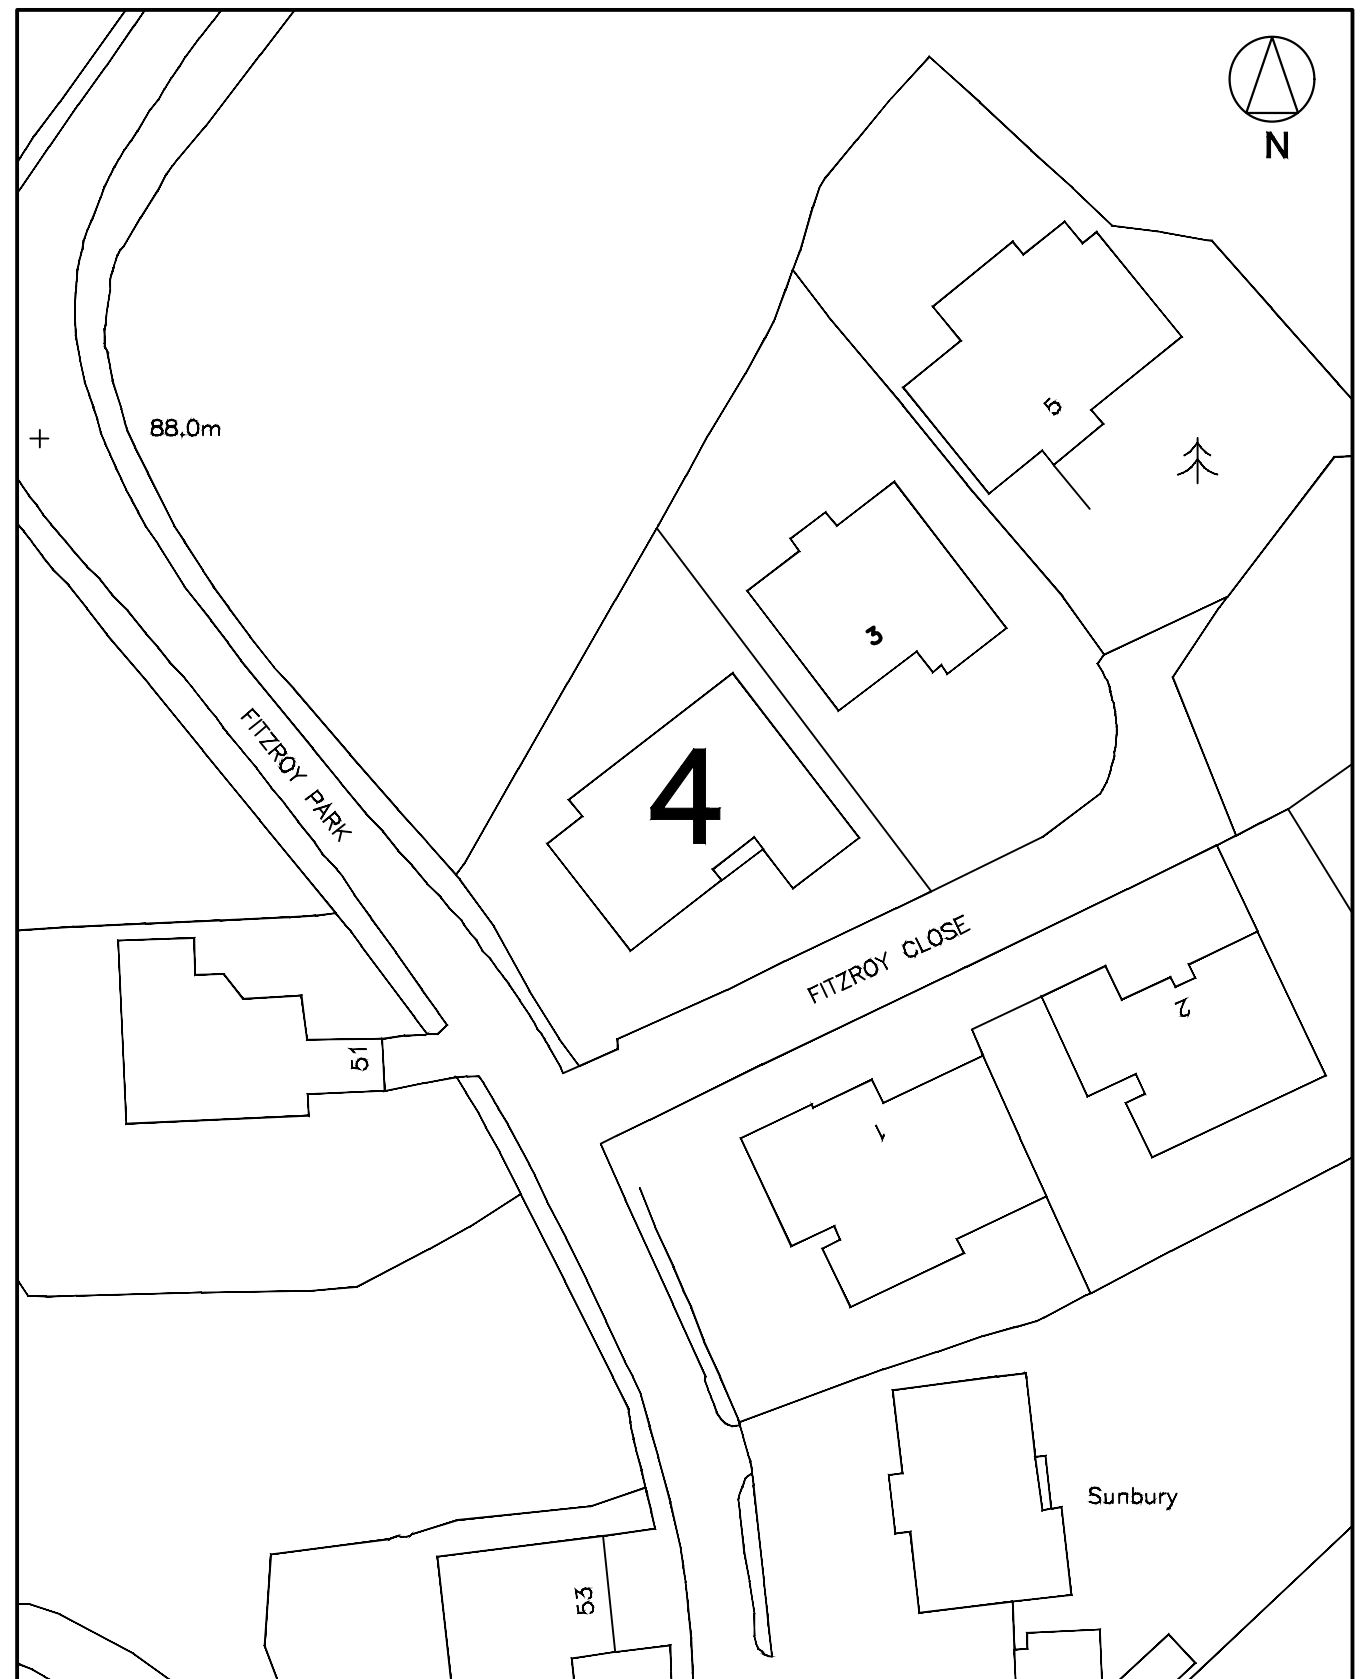

2 Site Location Plan
Scale 1:500

0 5 10 15 20 30

水平线设计
HORIZONTAL DESIGN

22 HYDE PARK
LONDON W2 2JN
TELEPHONE
7960015388
EMAIL
annafraciolla@cnhorizontal.com

REVISION

BUILDING
SCALE
DATE
NAME

4 FITZROY CLOSE _ LONDON

11/06/2025
Site Location Plan

DRAWING
REF.
NUMBER

4FC.100_SL_P

00