




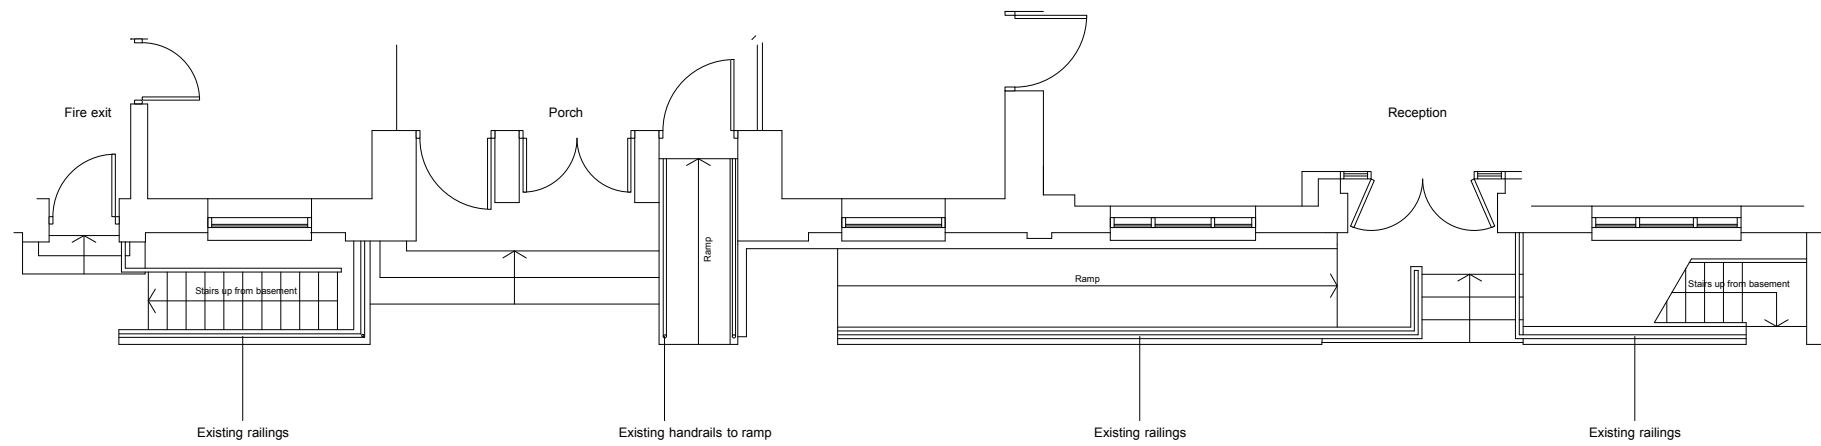

Existing Plan

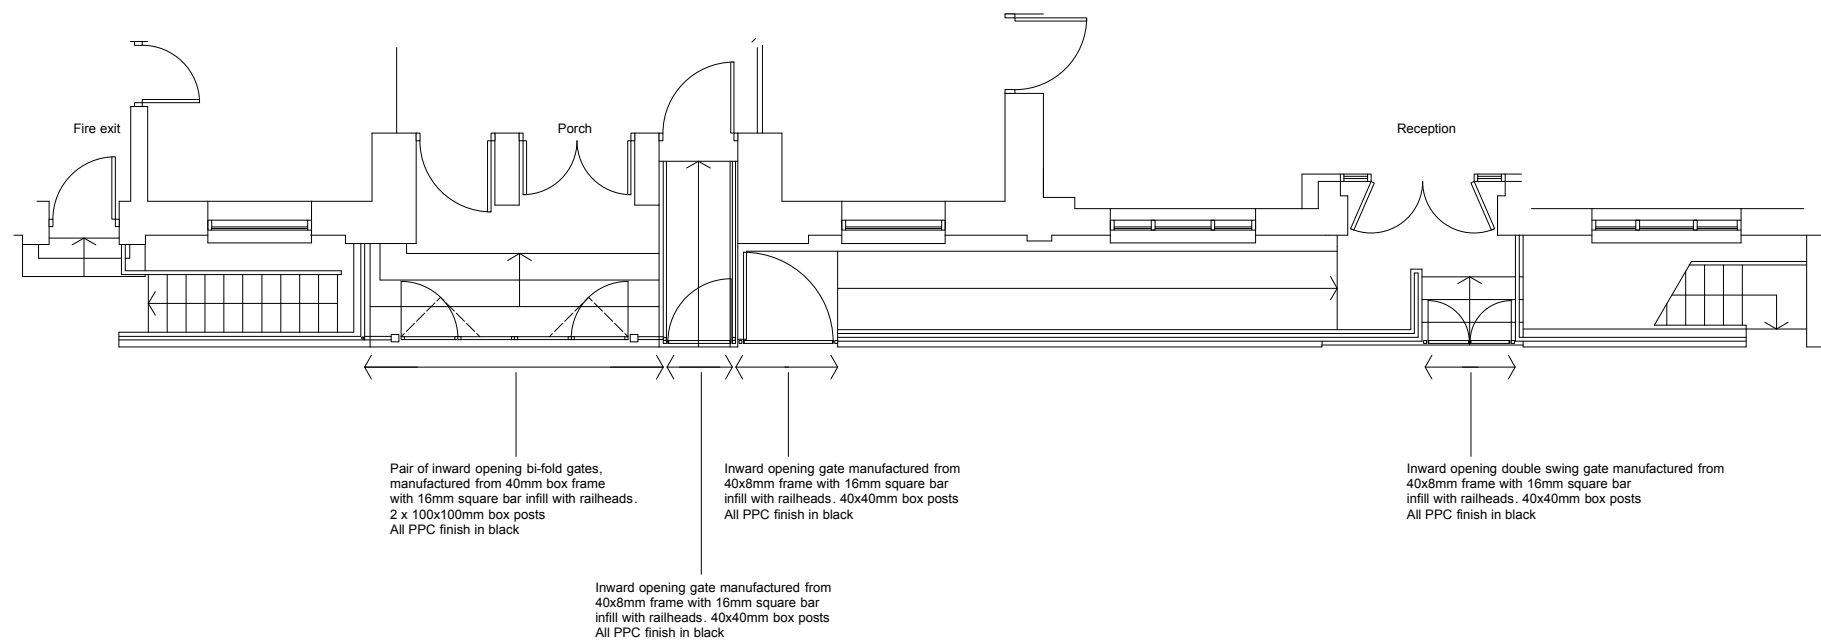

Proposed Plan

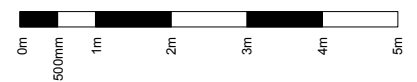

Our Lady of Hal Church
165 Arlington Road, NW1 7EX

Existing and Proposed Plans
1:100@A3 June 2025