


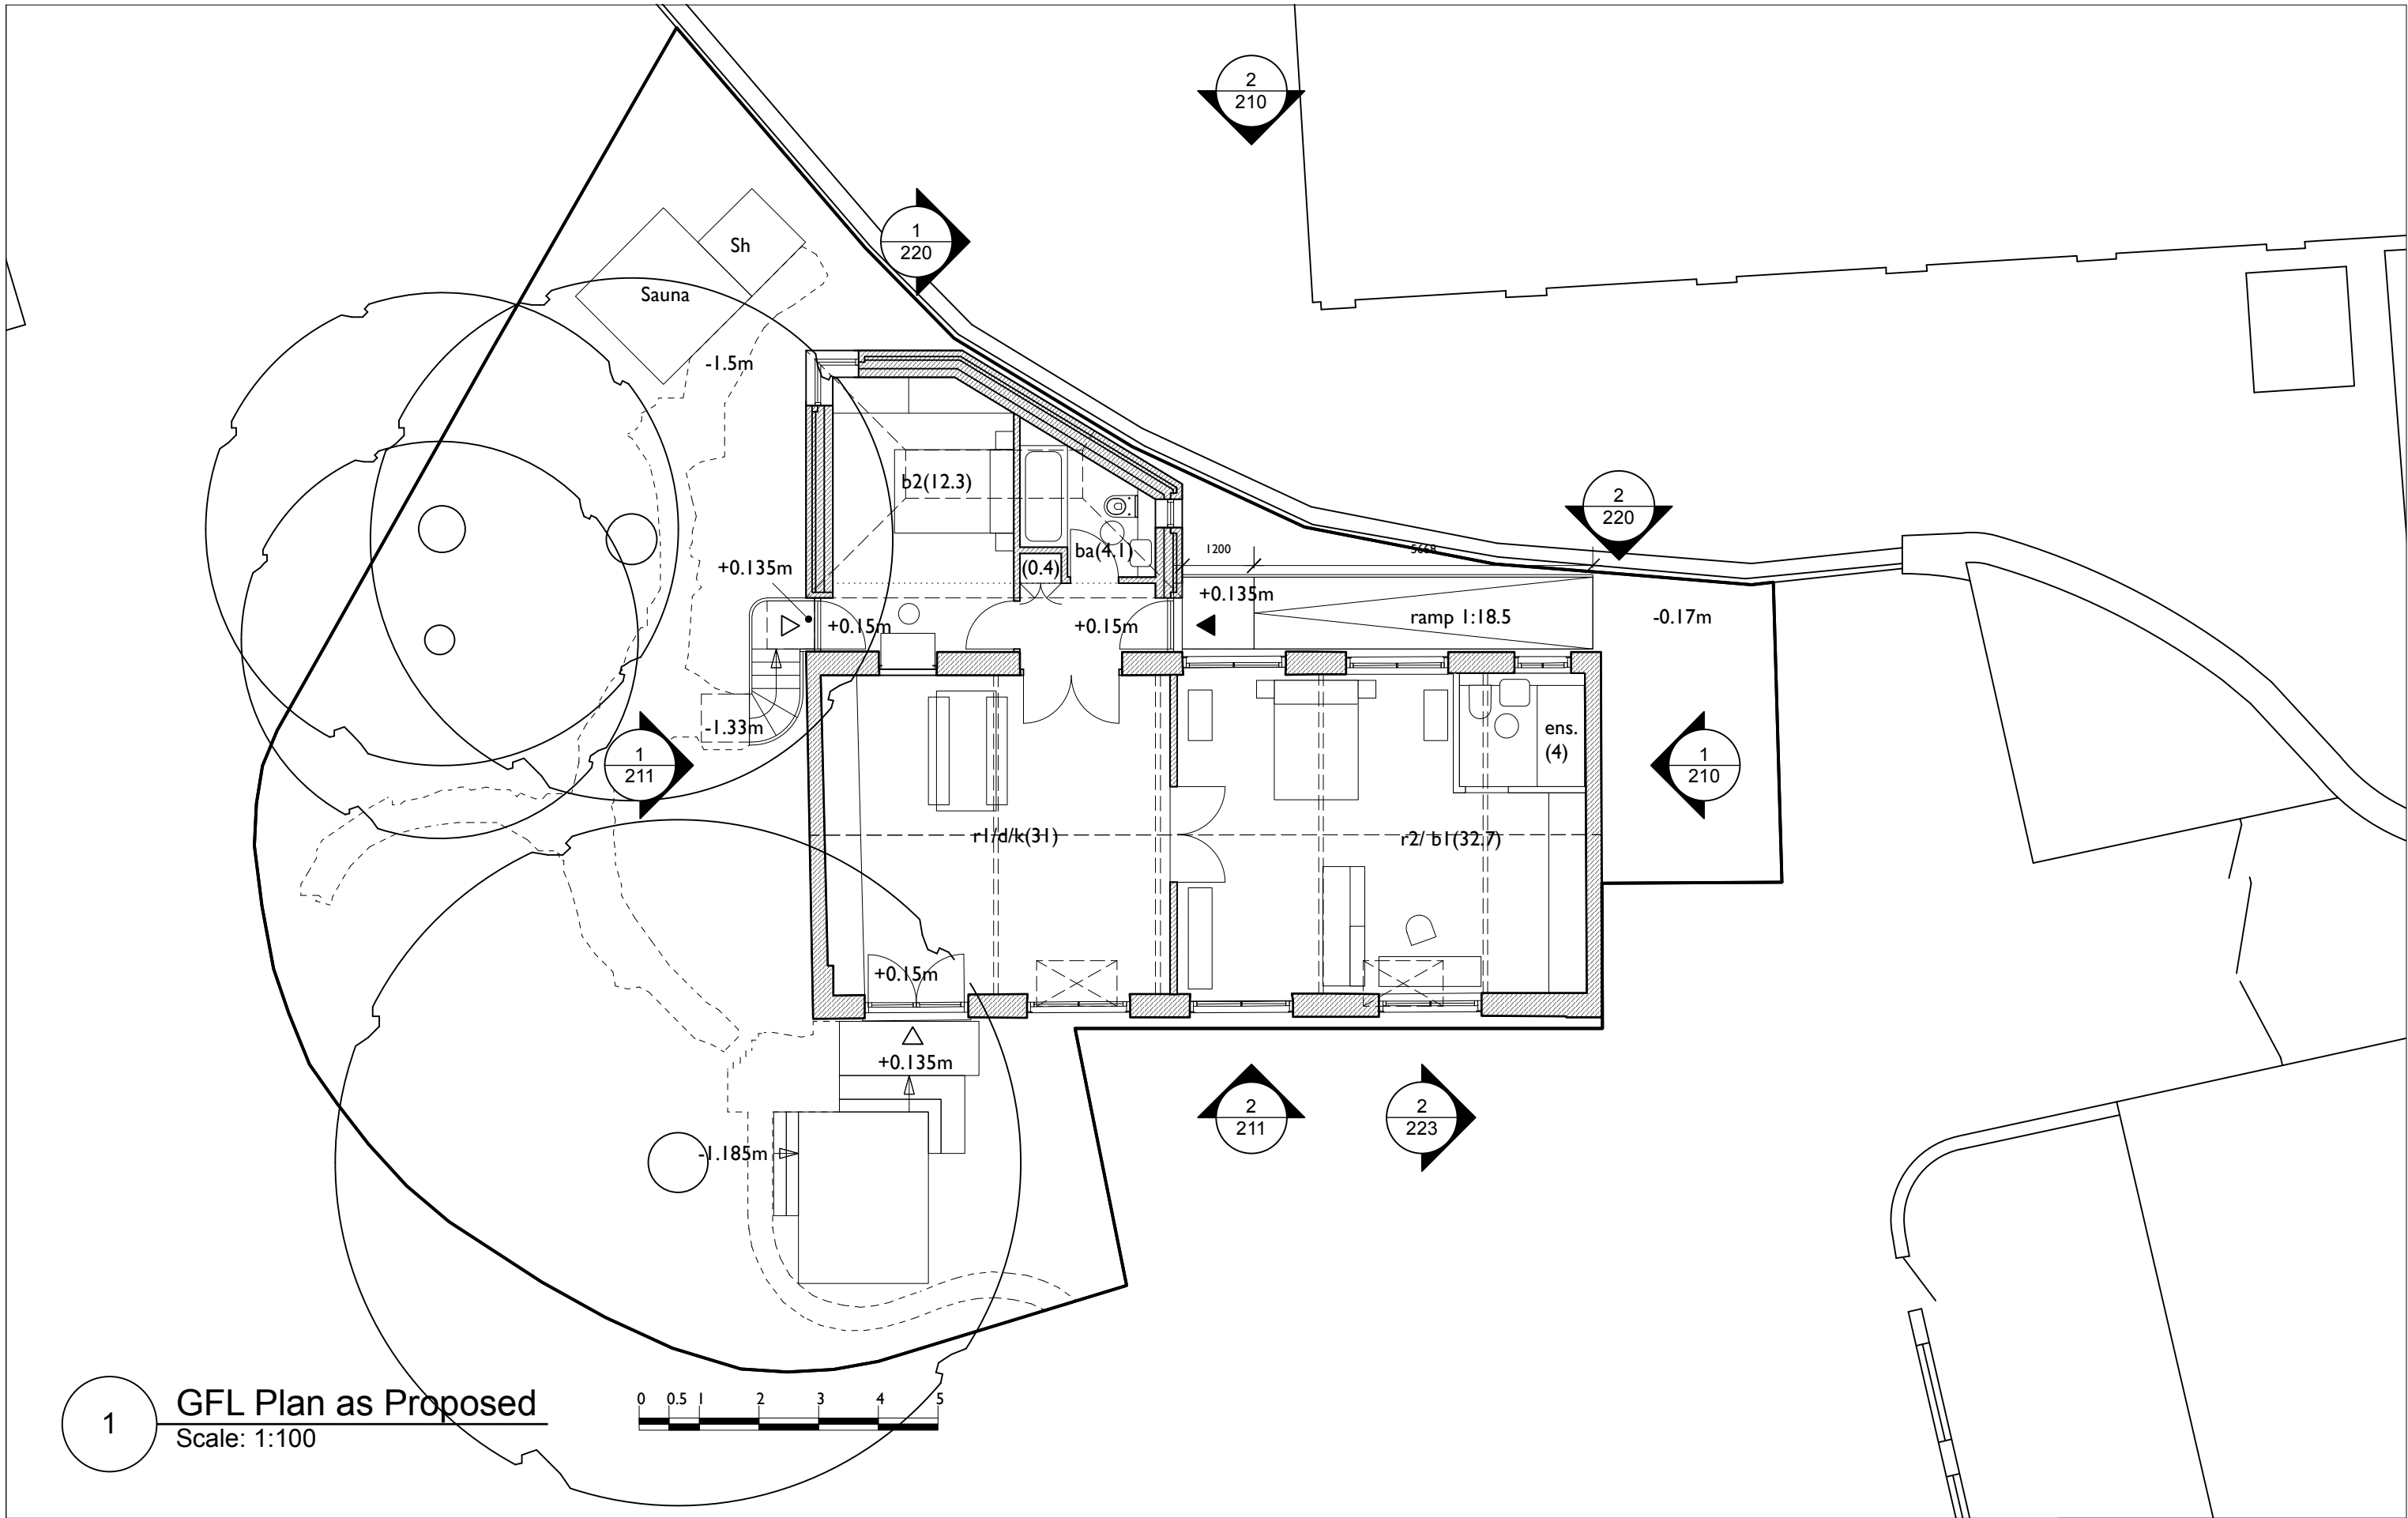

1 GFL Plan as Proposed  
Scale: 1:100



|                                                                                    |                                                   |              |                     |        |                                                              |                                               |                     |                 |                                        |                 |                   |             |
|------------------------------------------------------------------------------------|---------------------------------------------------|--------------|---------------------|--------|--------------------------------------------------------------|-----------------------------------------------|---------------------|-----------------|----------------------------------------|-----------------|-------------------|-------------|
|  | 190925      Issued for planning approval      PL0 |              |                     | NOTES: | Jonathan Dawes Architect<br>77 Sydney Road<br>London N10 2LY | PROJECT:<br>4 Connaught Mews House<br>NW3 2NW | Scale:<br>1:100@ A3 | Drawn By:<br>jd |                                        |                 |                   |             |
|                                                                                    | Date:                                             | Description: | Rev:                |        |                                                              |                                               |                     |                 | DRAWING TITLE:<br>GFL Plan as Proposed | Date:<br>010425 | Checked By:<br>jd |             |
| DRAWING STATUS:<br>ISSUED FOR APPROVAL<br>issued only for purpose indicated        |                                                   |              | Dwg No:<br>102/ 200 |        |                                                              |                                               |                     |                 |                                        |                 |                   | Rev:<br>PL0 |
| DO NOT SCALE FROM THIS DRAWING<br>THIS DRAWING IS COPYRIGHT                        |                                                   |              |                     |        |                                                              |                                               |                     |                 |                                        |                 |                   |             |