




1 Elevation 1 as Proposed
Scale: 1:50

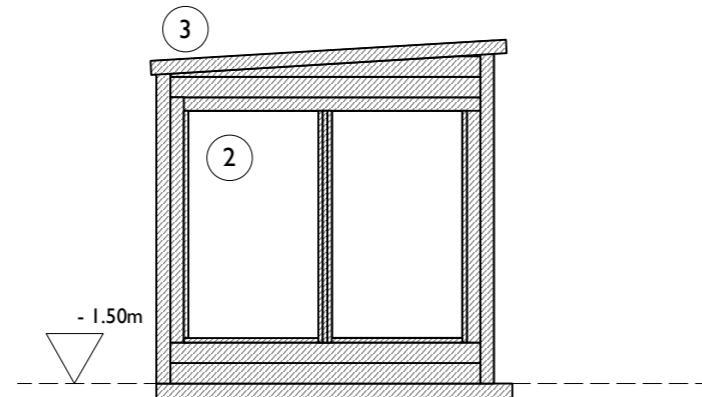

2 Elevation 2 as Proposed
Scale: 1:50

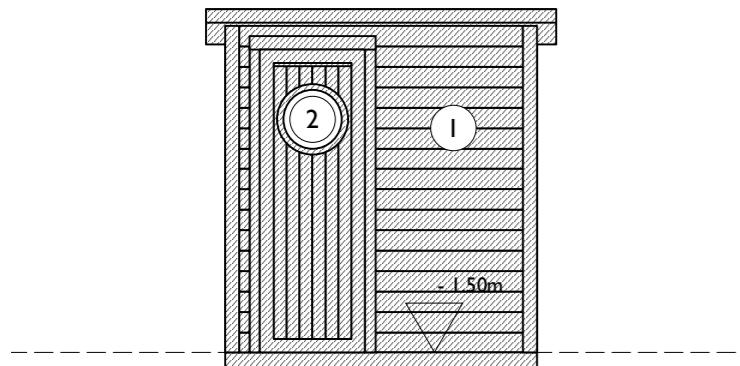

3 Elevation 3 as Proposed
Scale: 1:50

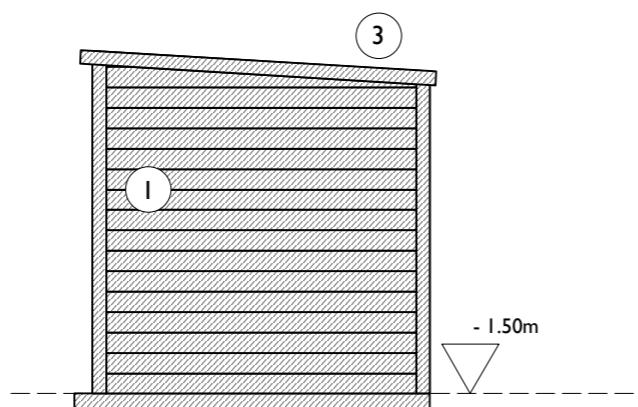

4 Elevation 4 as Proposed
Scale: 1:50




DO NOT SCALE FROM THIS DRAWING
THIS DRAWING IS COPYRIGHT

201125 Issued for planning approval PL0
Date: Description: Rev:
DRAWING STATUS:
ISSUED FOR APPROVAL
issued only for purpose indicated

NOTES:

- 1 Dark stained spruce cladding
- 2 Insulating glass window
- 3 Felt roof

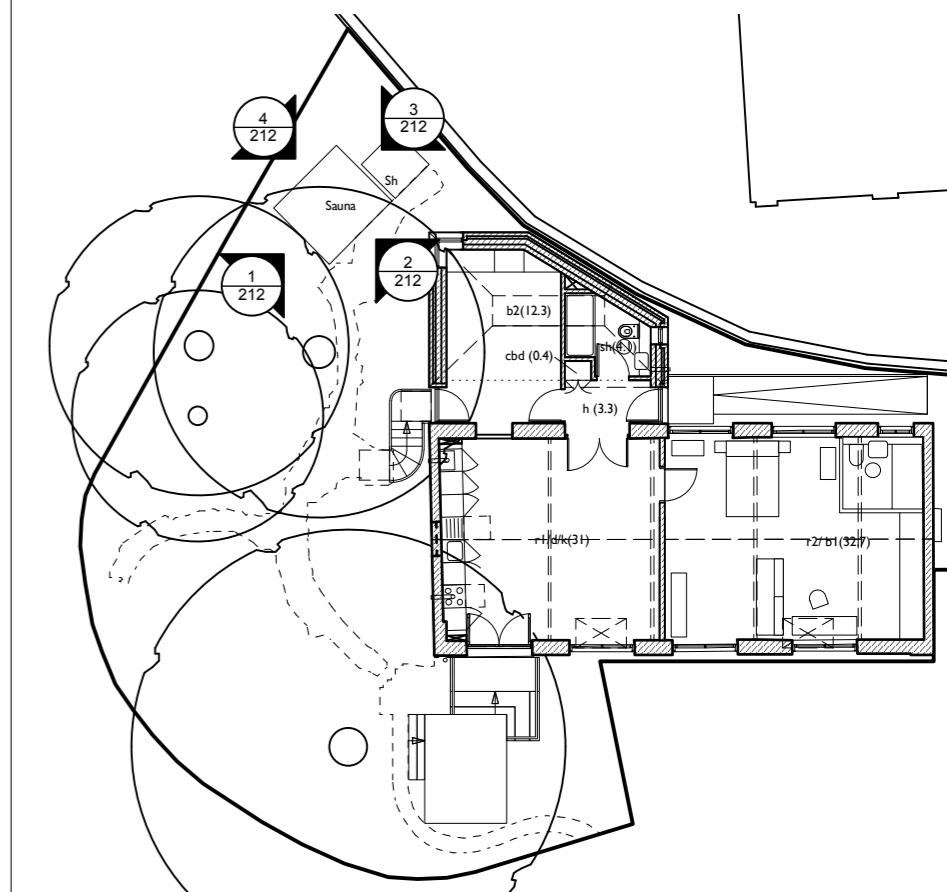

5 Key Plan as Proposed
Scale: 1:200



Jonathan Dawes Architect
77 Sydney Road
London N10 2LY
m 07748 967717
e dawes_jo@icloud.com

PROJECT:
4 Connaught Mews House
NW3 2NW
DRAWING TITLE:
Outbuilding Elevations 1-4 as
Proposed

Scale:
Varies @ A3
Drawn by:
jd
Date:
201125
Checked by:
jd
Dwg No:
102/ 212
Rev:
PL0