


Notes

Contractors: Do not scale from drawings  
 Discrepancies to be reported immediately to the Architect  
 To be read in conjunction with all relevant Architects',  
 Landscape Architects', and Structural Engineers' drawings.  
 All existing site, tree and building information has been  
 compiled from different sources.  
 All dimensions to be checked on site.

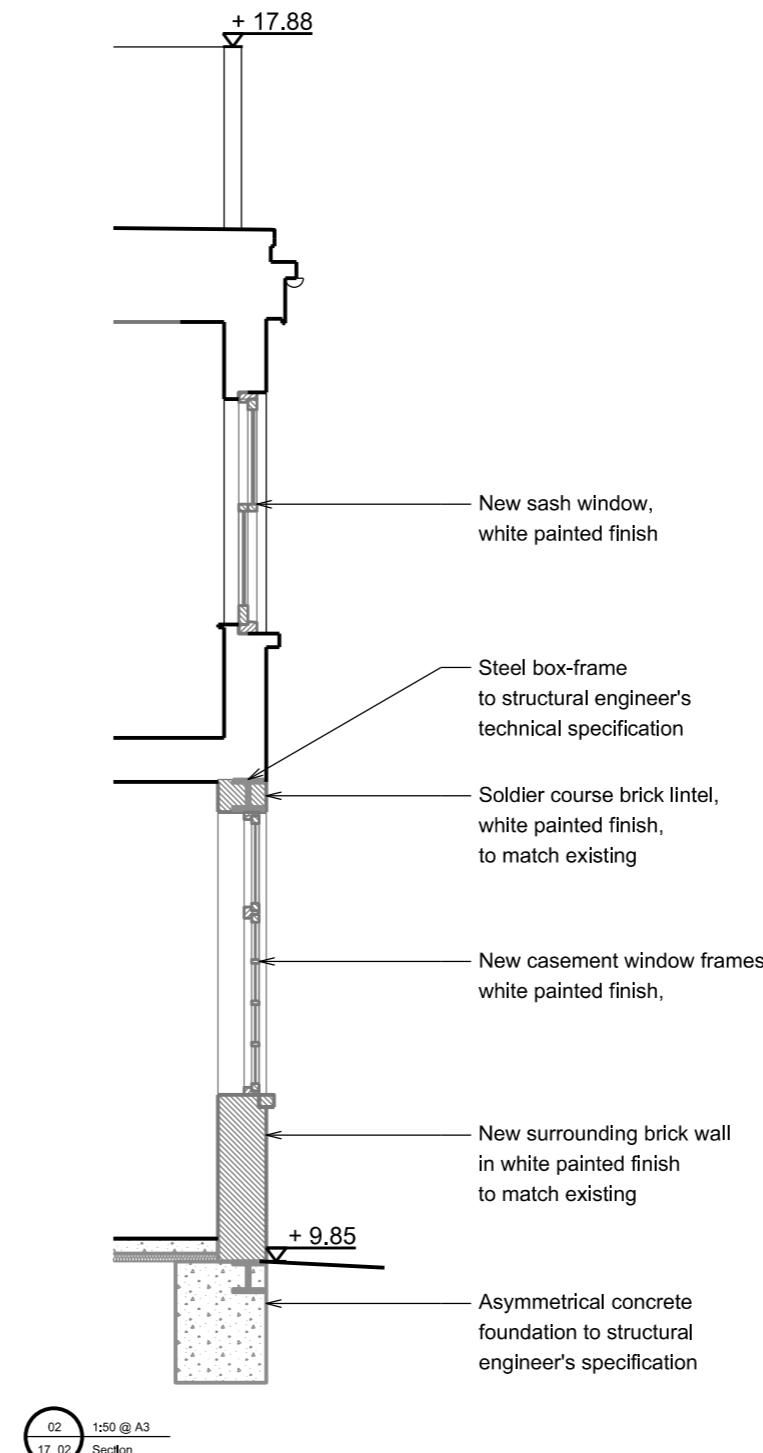

Rev. Date Description Drawn Check

Key  
 Existing building fabric  
 Proposed fabric  
 1m 3m

Project Project number  
**3 Wavel Mews** **022**  
 London, NW6 3AB

Client  
**Mr Cohen**

Drawing name Drawing number  
**Southern Elevation** **17\_02**  
 Proposed  
 GA Drawings FOR PLANNING

Date 12/10/2025 Issue  
 Scale / Format 1:50 / A3 - 1:25 / A1 00  
 Drawn / Checked JC / JC  
 Approved JC  
 CAD Reference 022\_17\_01