


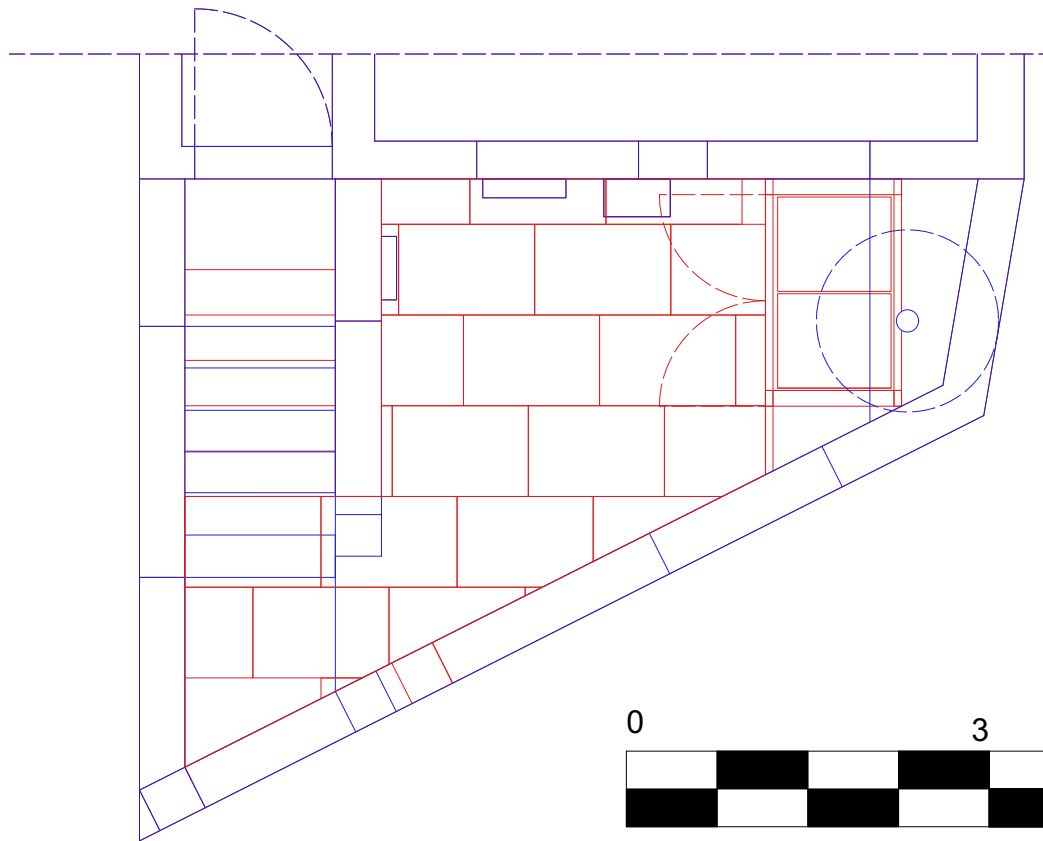

- Drawing 1 - 1/50@A4
Blue -Existing site
- Drawing 2 - 1/50@A3
Red -Proposed design



DRAWINGS NOT FOR CONSTRUCTION

PROJECT: 51 Willow Rd, London NW3 1TP, UK

CLIENT: Sandeep Parmar

DRAWING: Existing Site and Proposed Layout

SCALE: 1:50 **DRAWN:** EB

DATE: 06/02/2025 **CHECKED:** KE

DRAWING NO: D04 **REV:** A



+44 (0) 7976 916318
www.eyre-design.co.uk
PE.FO3 Parkhall Business Centre
40 Markell Road, SE21 8EN