

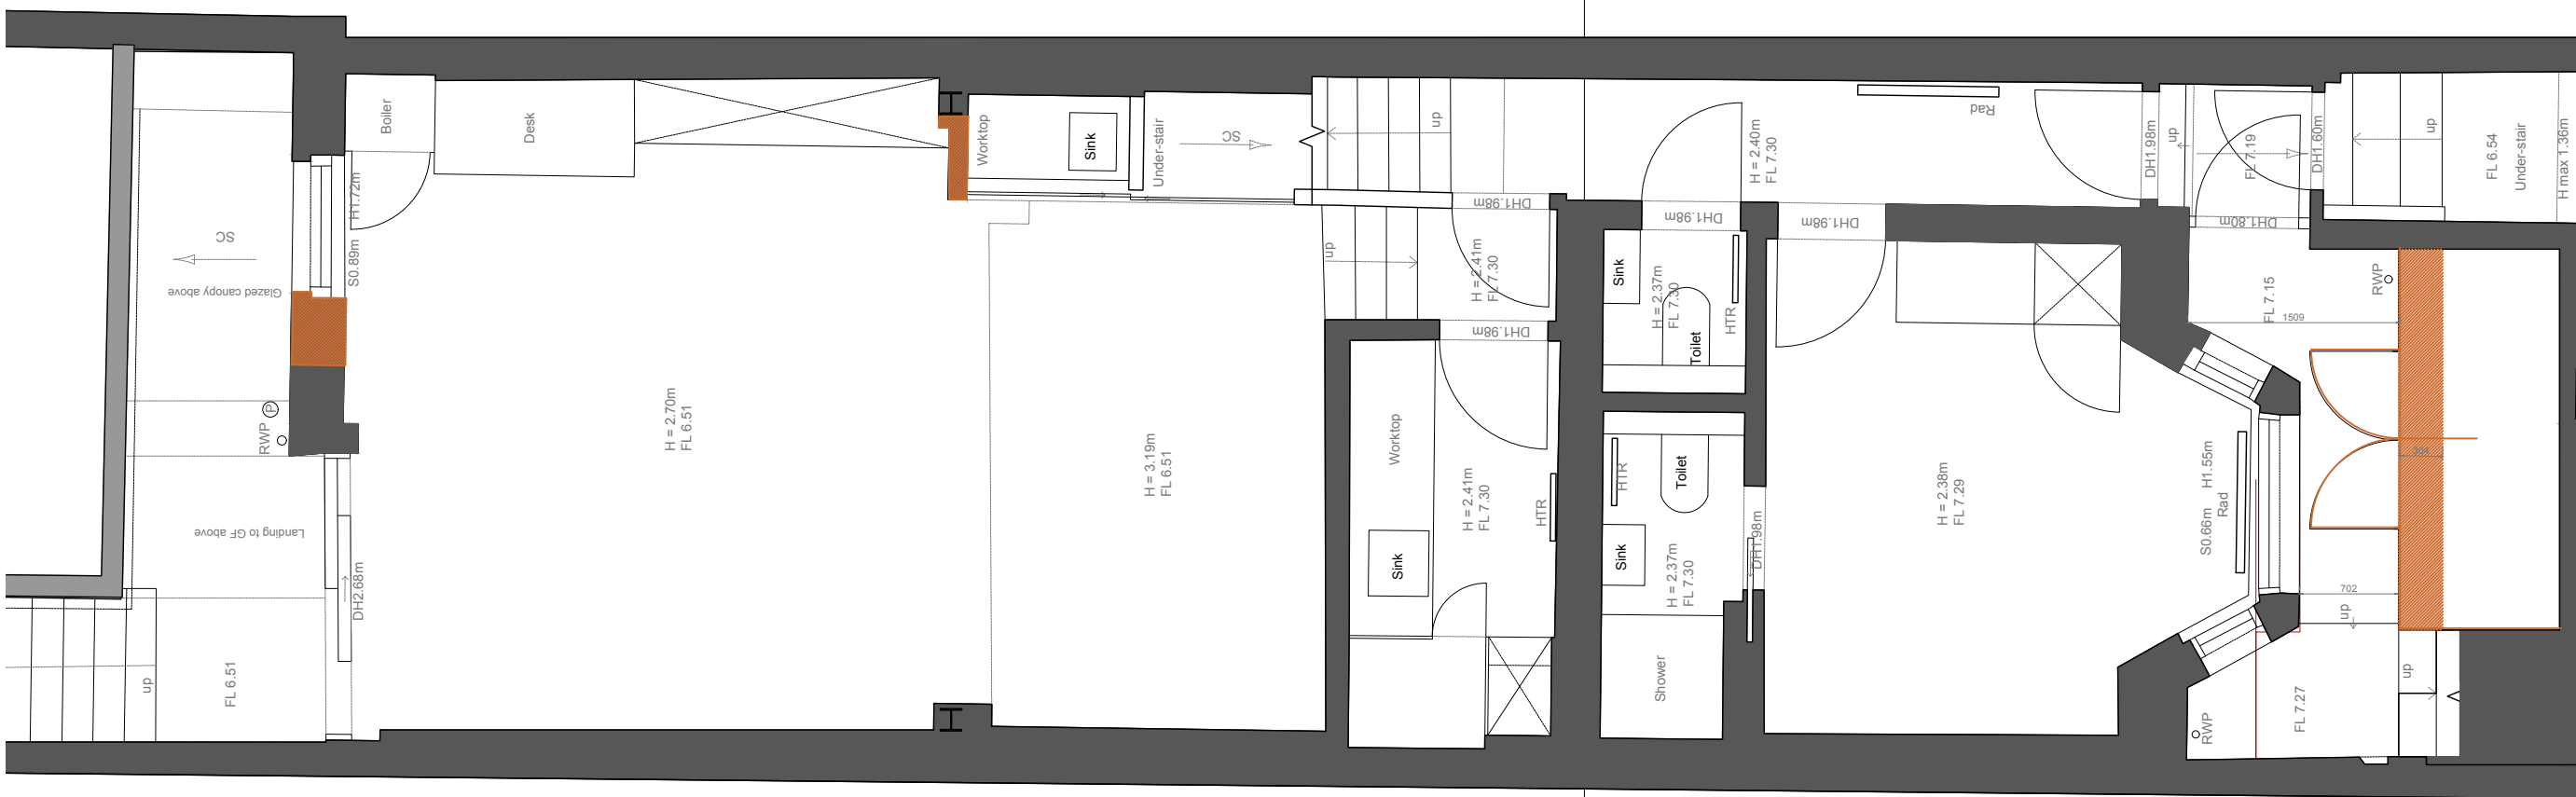


notes  
 Do not scale this drawing.  
 Drawing to be read in conjunction with relevant structural, mechanical, electrical and furniture drawings.  
 All dimensions to be verified on site prior to making shop drawings or executing the works.  
 SPATIAL AGENT to be immediately advised of any discrepancy between this drawing and site conditions.  
 All works to be in accordance with local authority's and landlord's requirements.  
 This drawing is protected by Copyright. It may not be reproduced in any form or by any means for any purpose, without gaining prior written permission from SPATIAL AGENT

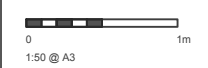

lower ground floor - existing

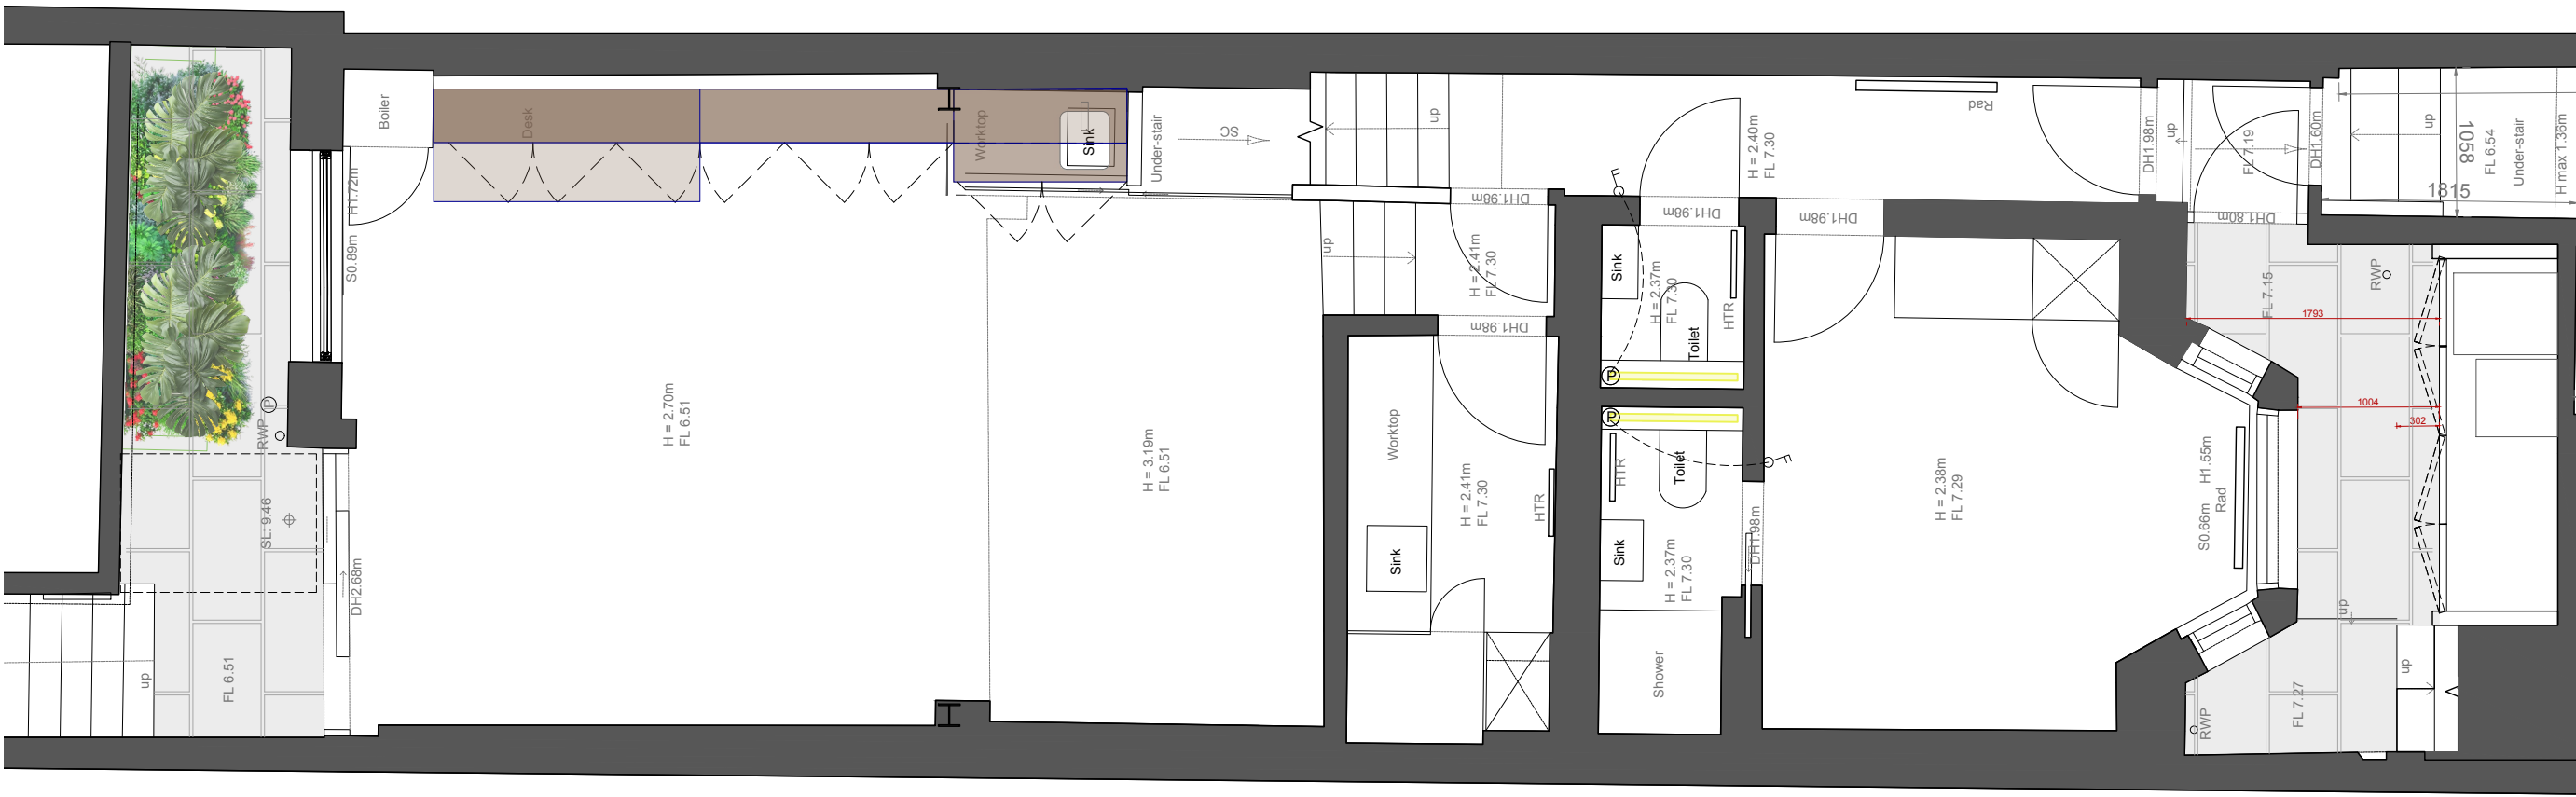

lower ground floor - proposed

# SPATIAL AGENT

unit 4, 58 Cleveland Way  
 London E1 4UF  
 United Kingdom  
 t/+44(0)7880697683  
 info@spatialagent.uk

client  
**MATTOS MACHADO**  
 project  
**5 GAYTON RD NW3 1TX**  
 London UK

drawing title  
**PLANS**  
**LOWER GROUND FLOOR**  
 existing / proposed

scale	date / rev
1:50 @A3	23.03.26
project no	drawing no revision
NW31TX	EP.P.LGF