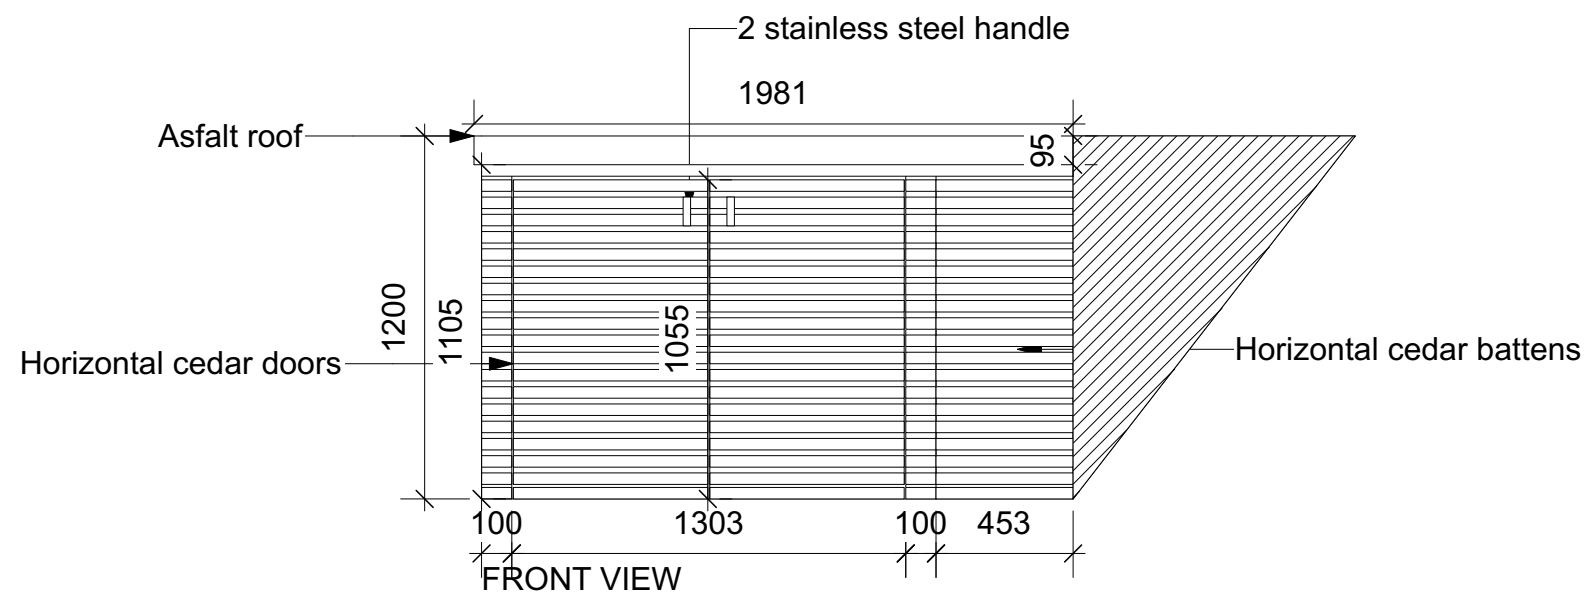
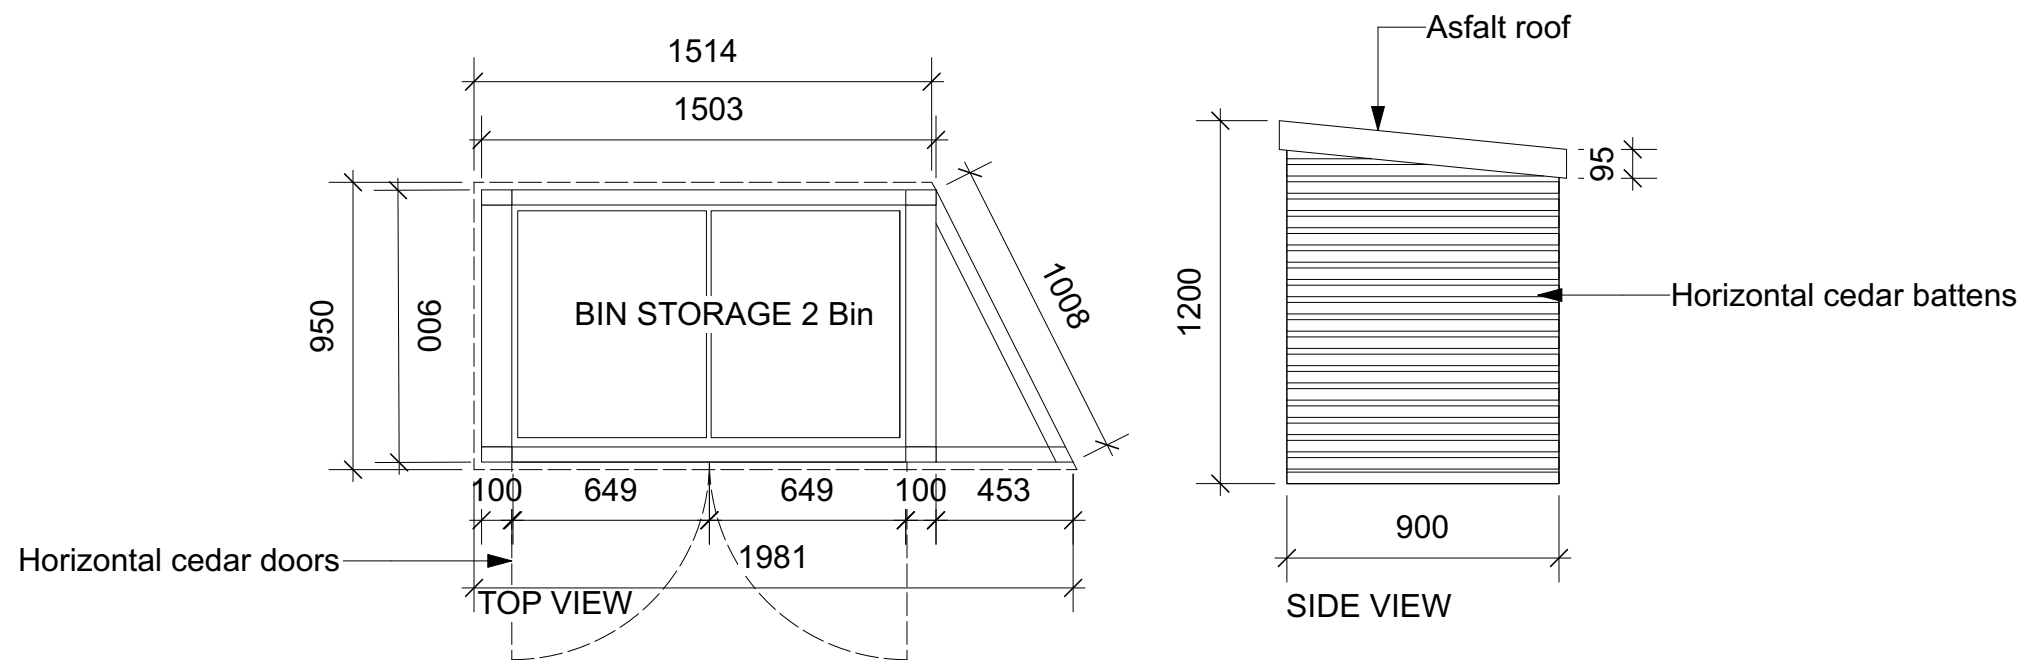


DRAWINGS NOT FOR CONSTRUCTION

PROJECT: 51 Willow Rd, London NW3 1TP, UK
CLIENT: Sandeep Parmar
DRAWING: Bin storage
SCALE: 1:25
DATE: 15/01/2025
DRAWING NO: D7
DRAWN: EB
CHECKED: KE
REV: A