



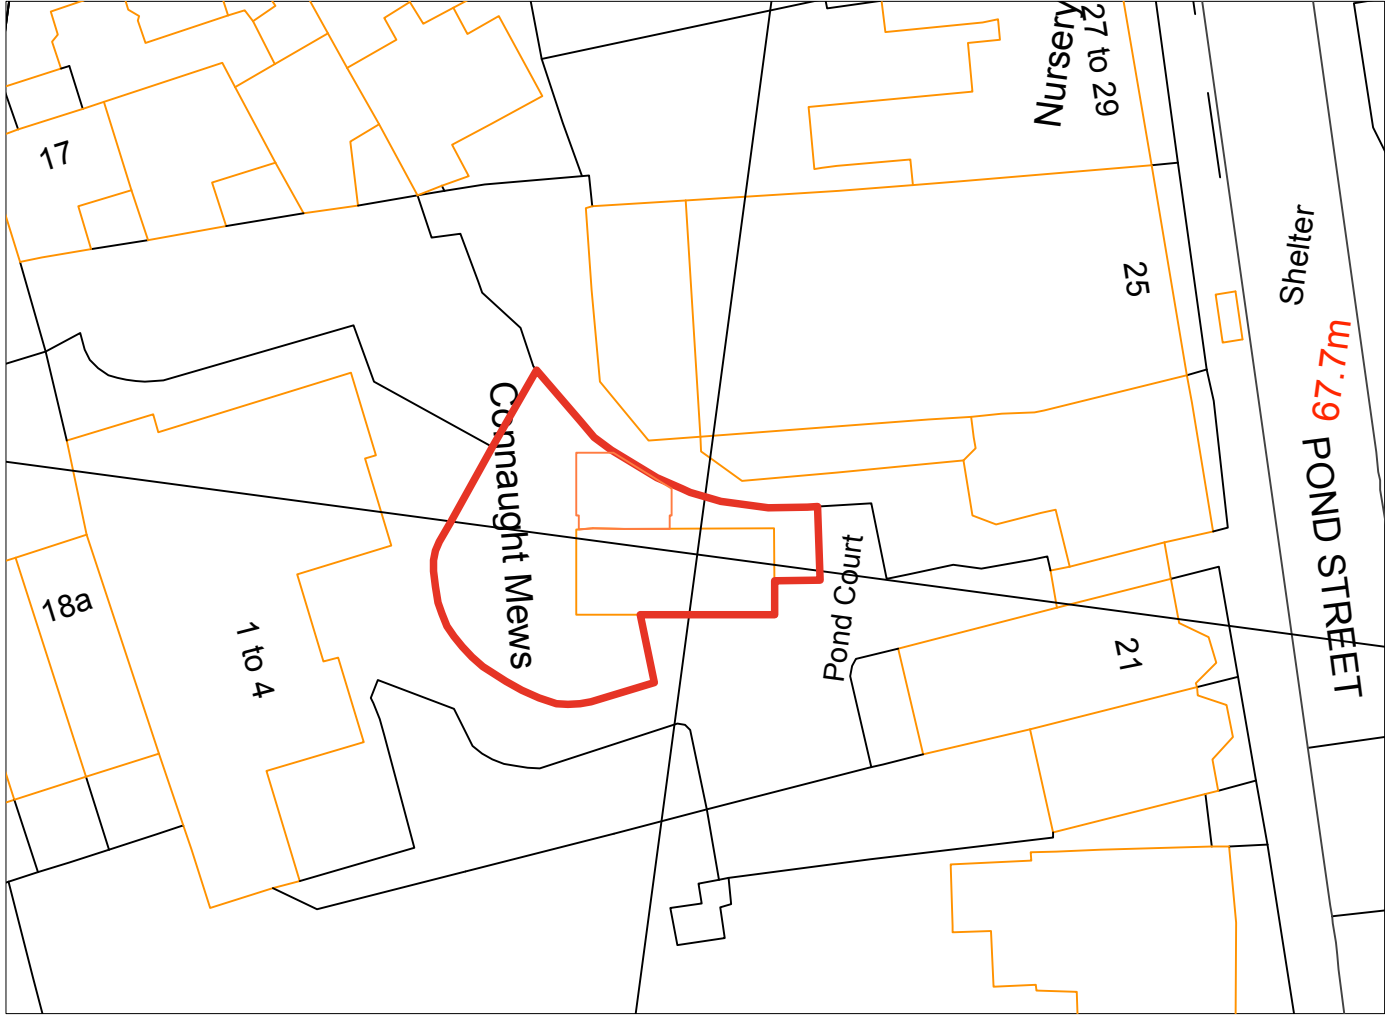

1

Location Plan
Scale: 1:500

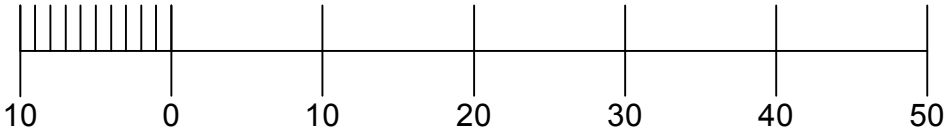

	190925 Issued for: planning approval PL0		NOTES:	Jonathan Dawes Architect 77 Sydney Road London N10 2LY	PROJECT: 4 Connaught Mews House NW3 2NW	Scale: 1:500@ A3	Drawn By: jd	
	Date:	Description:				Rev:	DRAWING TITLE: Location Plan Proposed	Date: 070225
DO NOT SCALE FROM THIS DRAWING THIS DRAWING IS COPYRIGHT		DRAWING STATUS: ISSUED FOR APPROVAL issued only for purpose indicated				m 07748 967717 e dawes_jo@icloud.com	Dwg No: 102/ 002	Rev: PL0