



First Floor

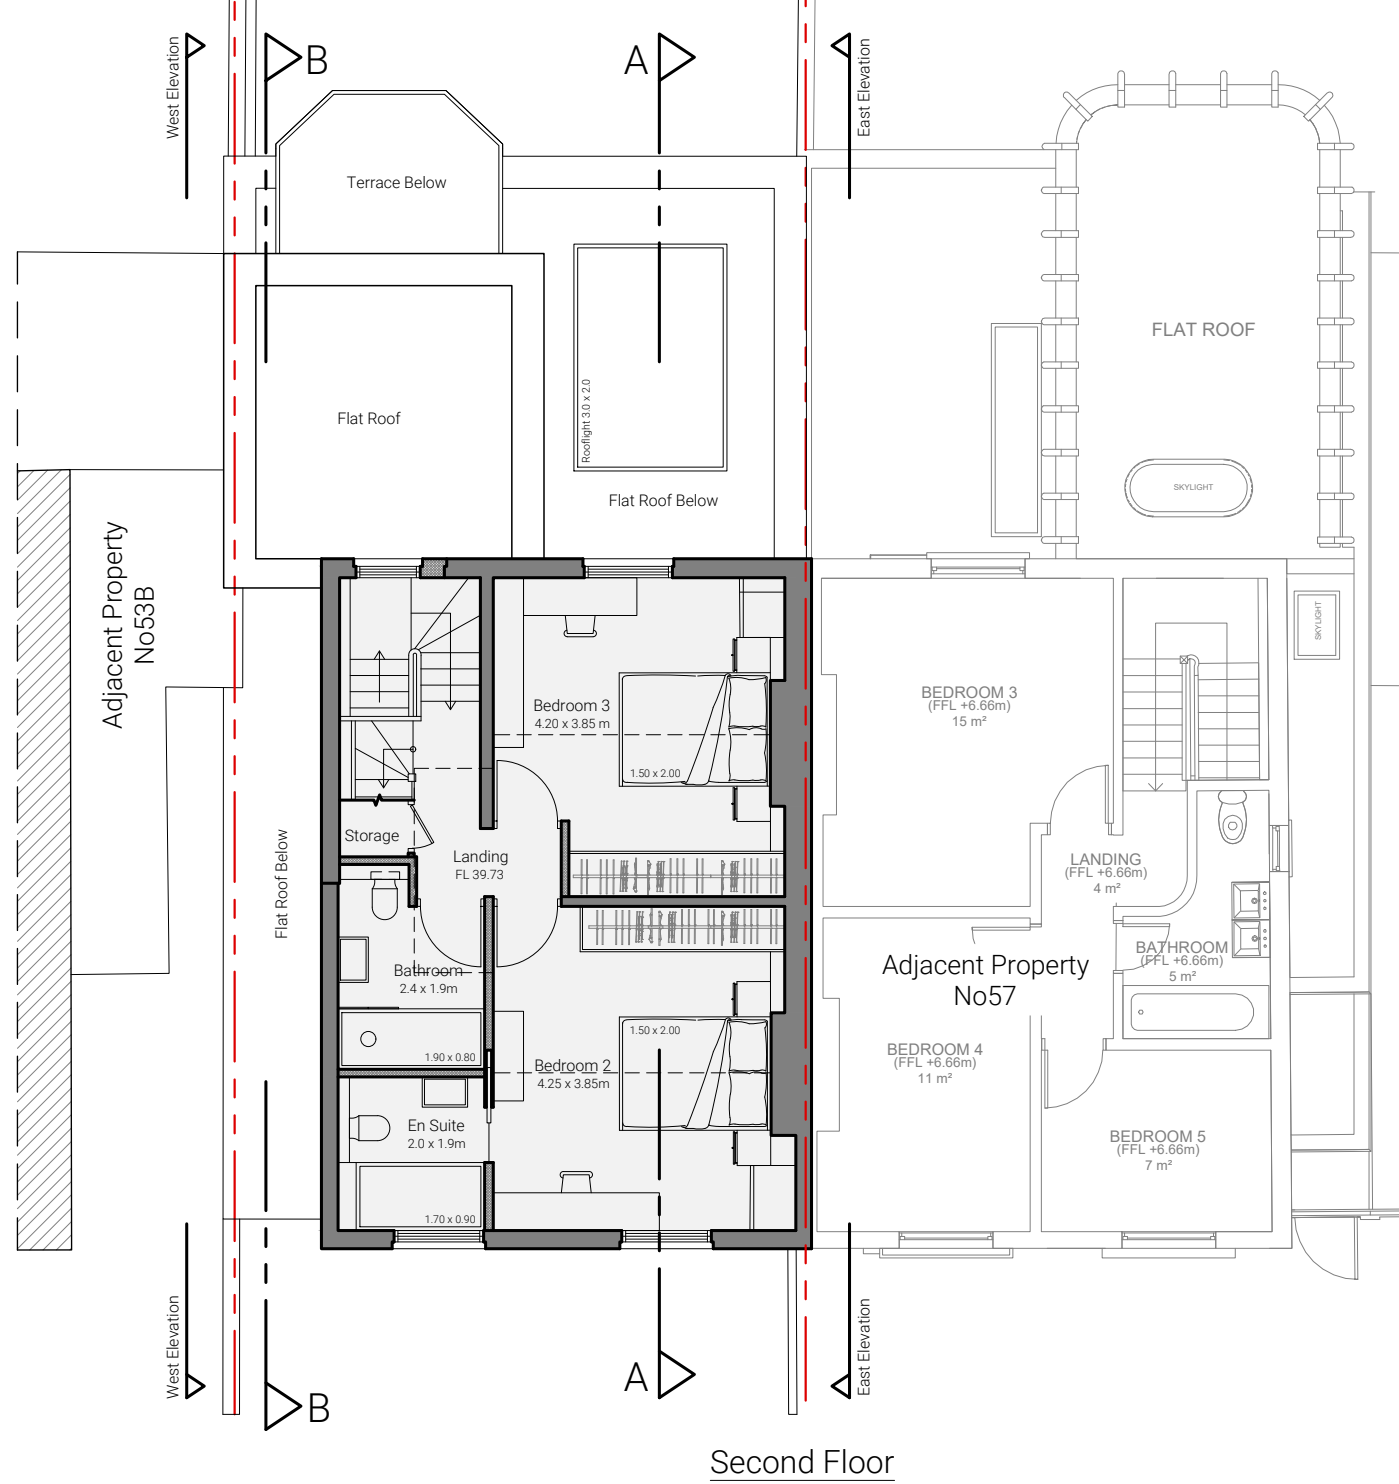


Second Floor

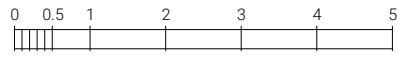

Linear Scale in Meters

- All dimensions noted are in mm.
- All dimensions to be checked and verified by the contractor before commencement of any item of work on site.
- Architectural drawings must always be read in conjunction with all other relevant services drawings and contract documents. Any discrepancies should be reported to the architect and the engineer for clarification and verification.

GENERAL NOTES

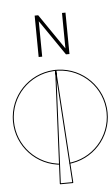

Rev.	Description	Date

Project Address
**No.55 Patshull Road,
 London NW5 2LE**

Drawing Title
**PROPOSED FLOOR
 PLANS 2**

Drawing No.
P.03

Rev.

Scale: 1:100 at A3
 Date: March 2026
 Author: Aggeliki Lympelopoulou

