



01
050

01
050

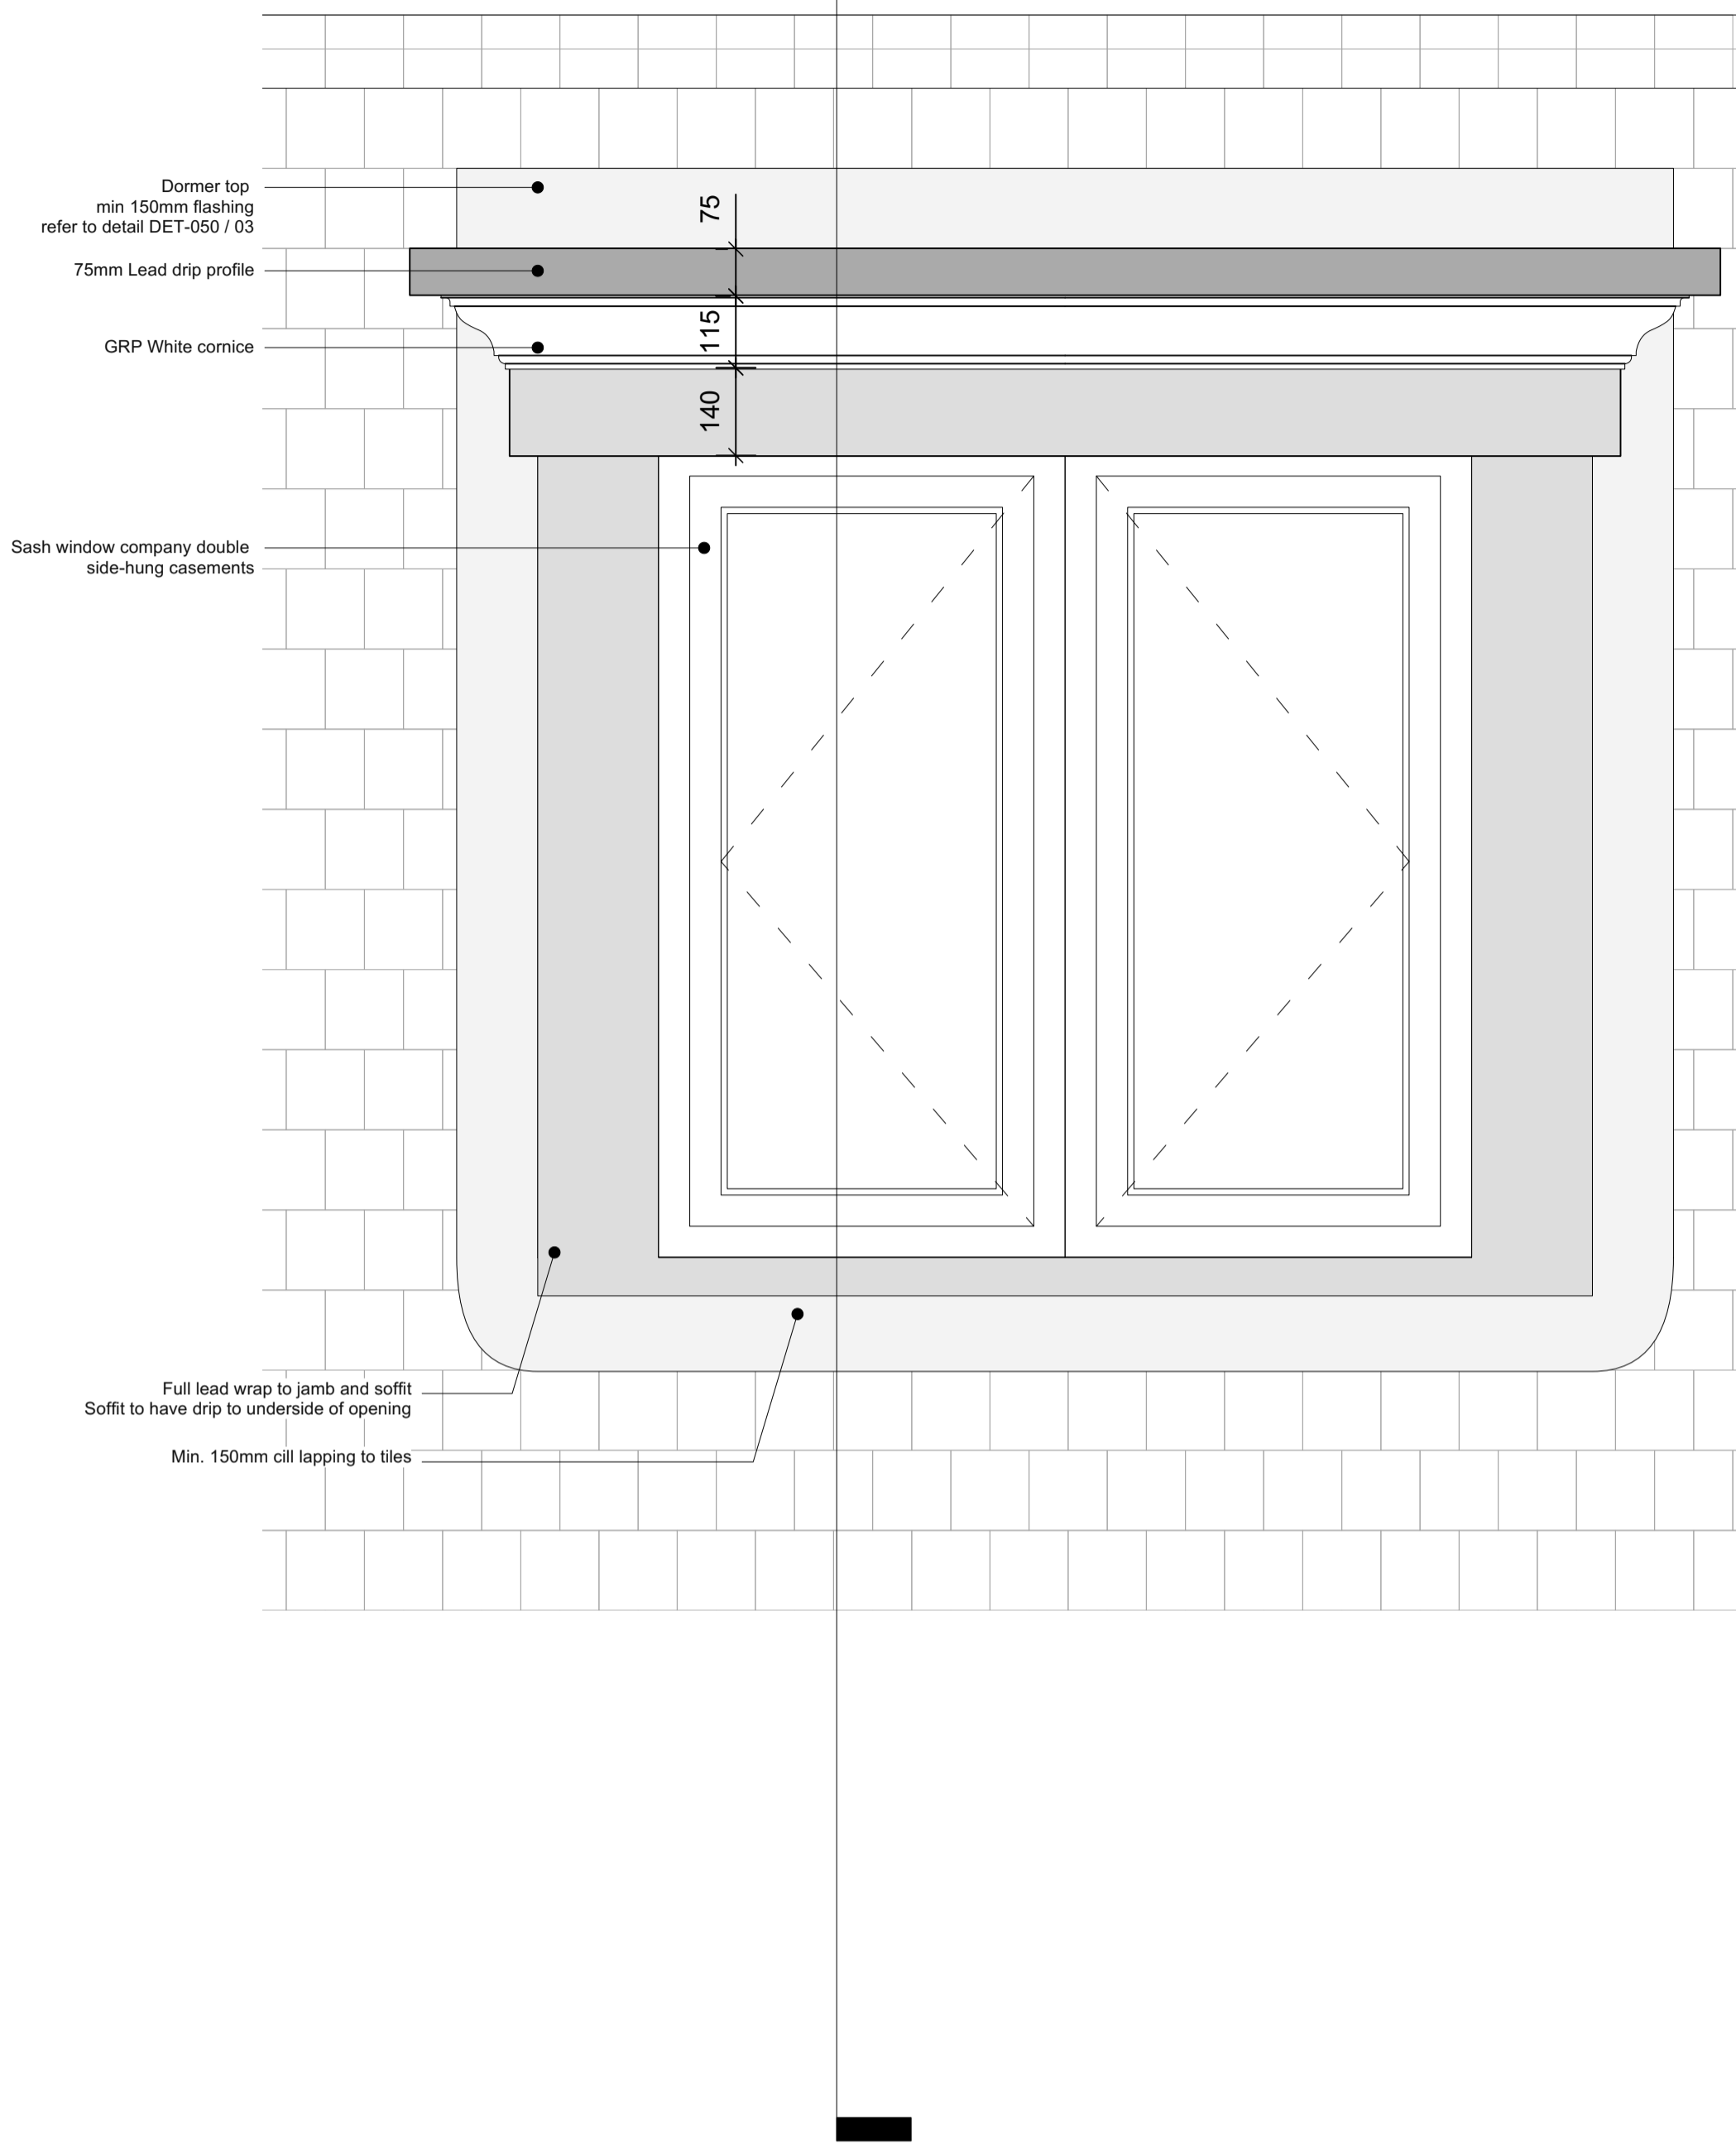


01 Two Froggnal Gardens - Proposed RD.03 Dormer Elevation
Scale: 1/10

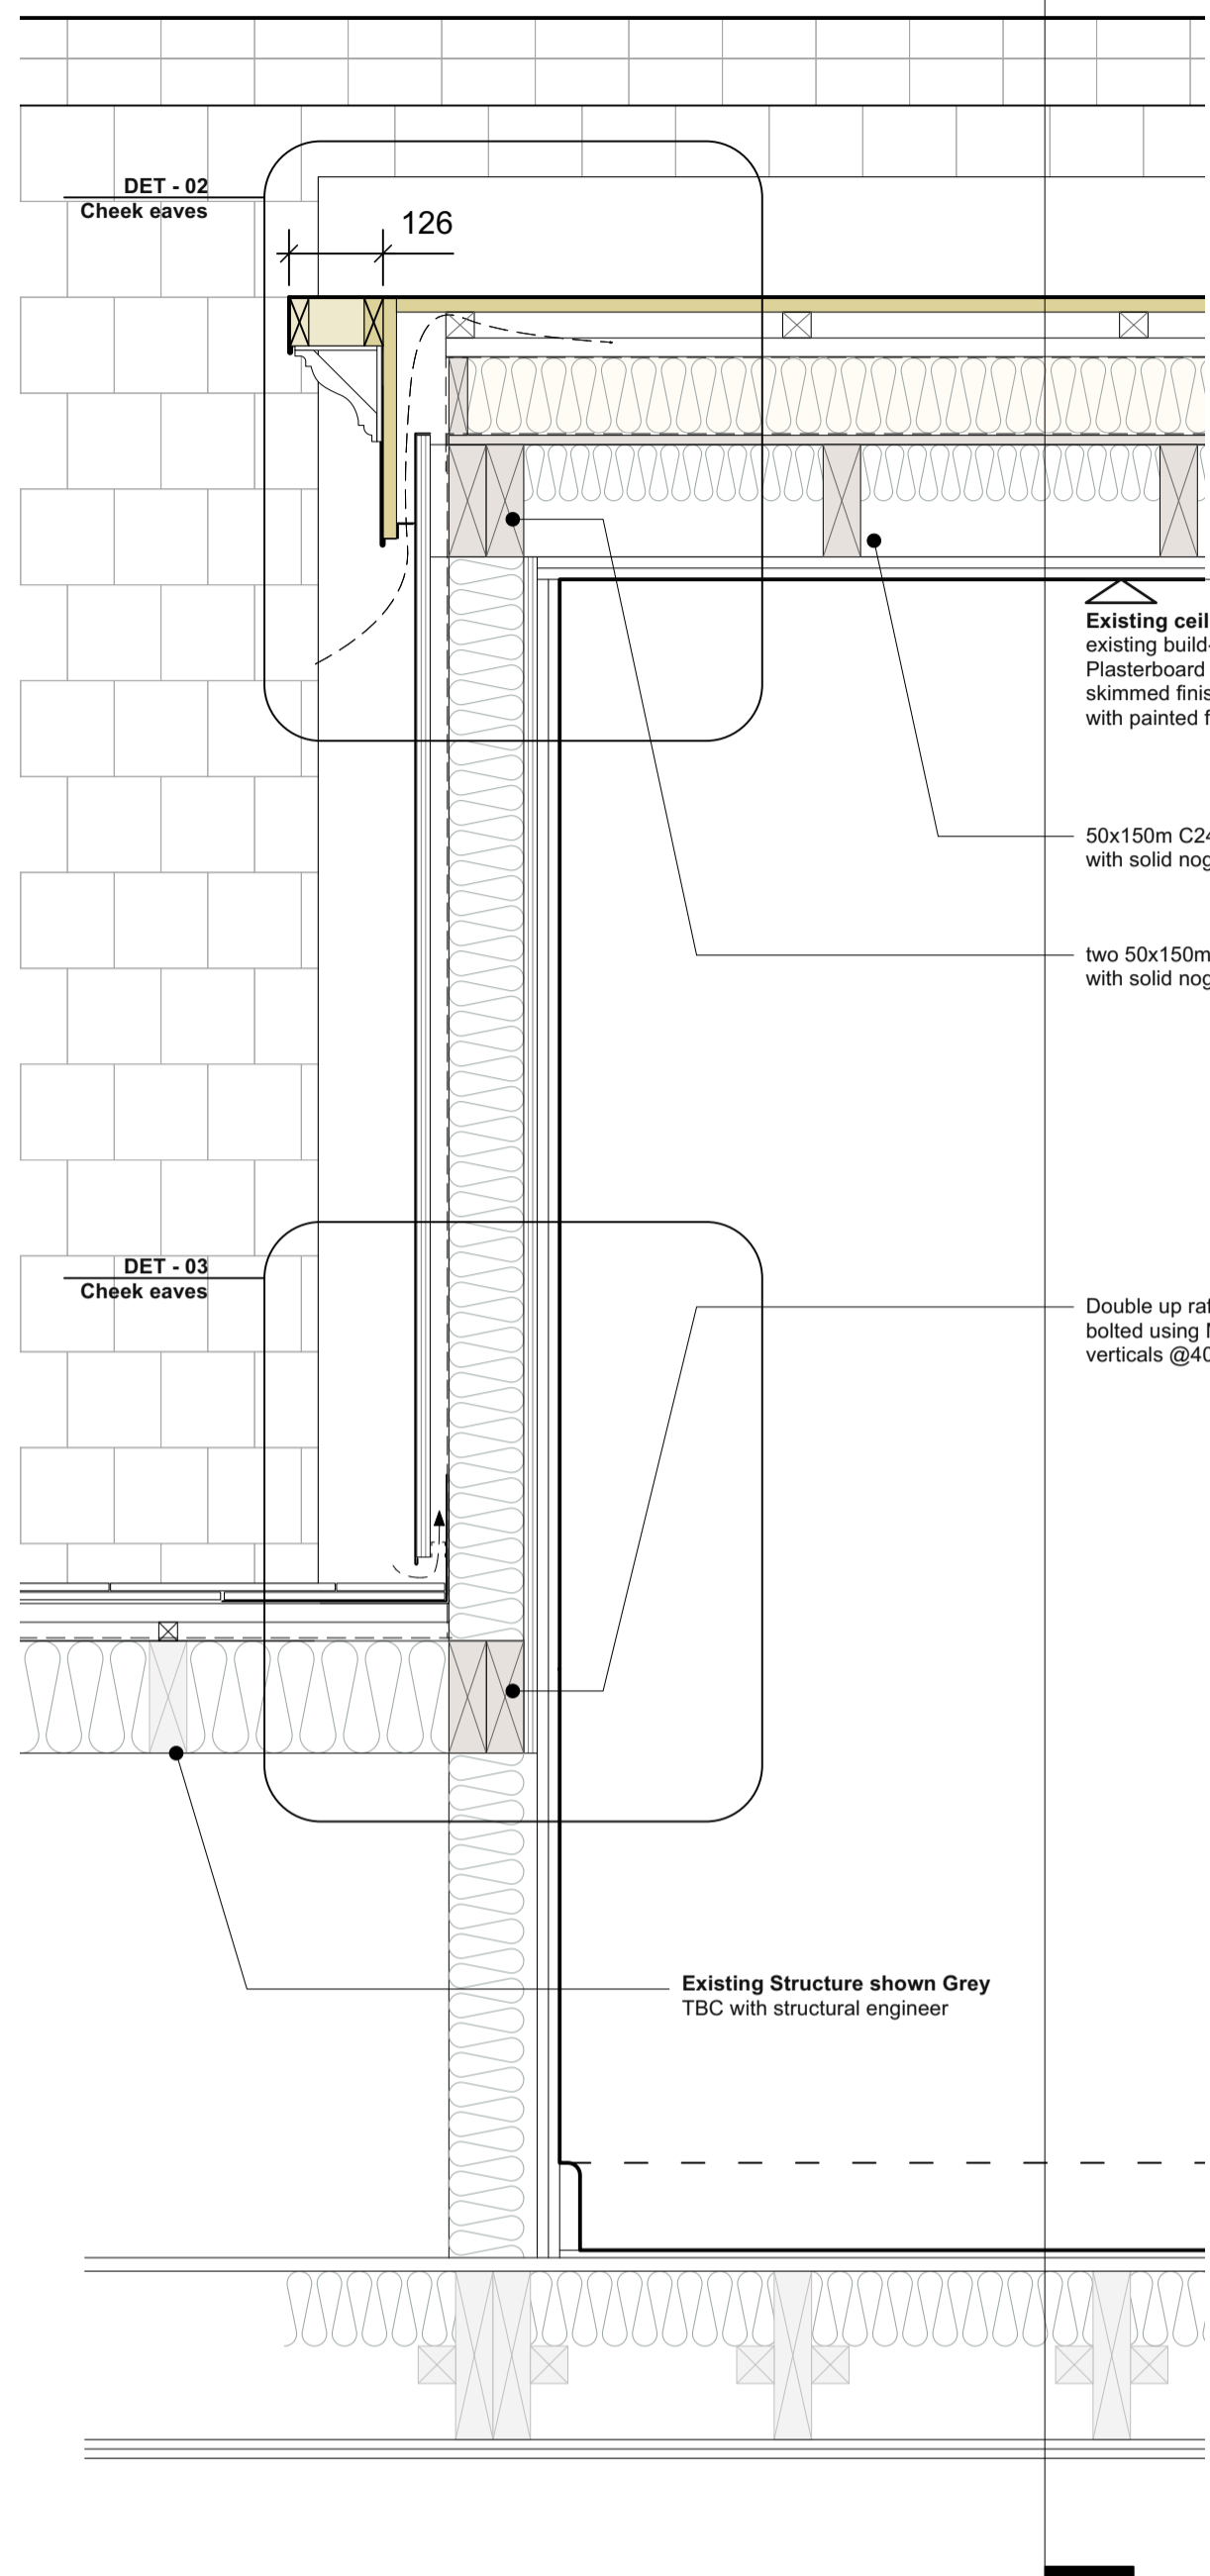

02 Two Froggnal Gardens - Proposed Typical RD.03 details - Check section
Scale: 1/10

03 Two Froggnal Gardens - Proposed RD.03 Dormer details - Cheek eaves
Scale: 1/5

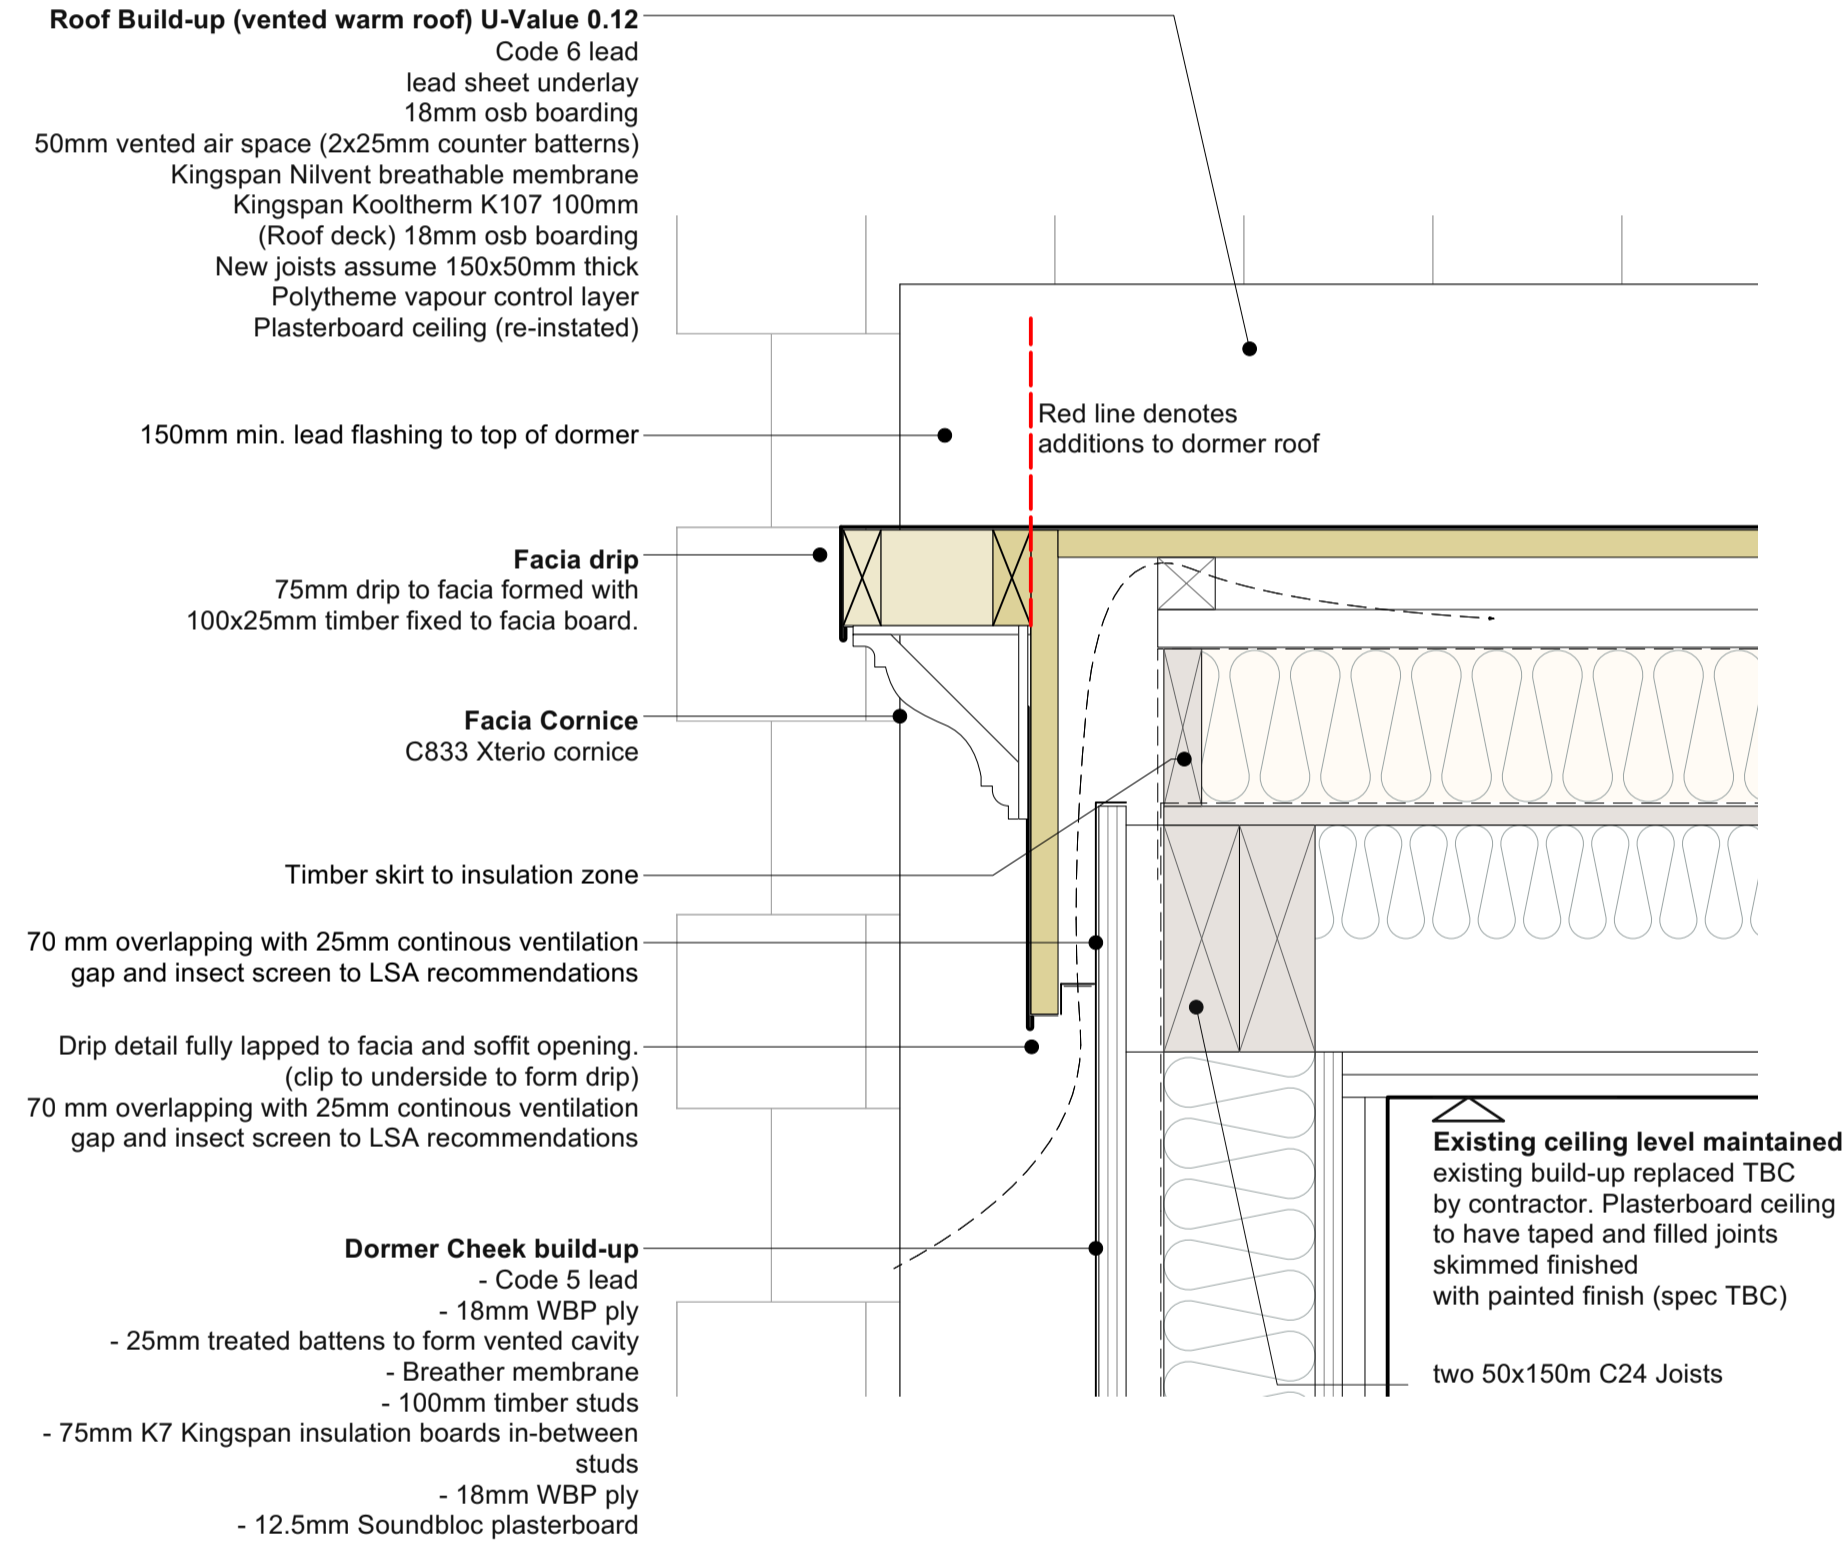

No.	Revision	Date
-----	----------	------

REV B - Client revisions	250901
REV A - Design team issue	250602

Design

notes:
All dimensions must be confirmed on site and verified with the Architect. Any discrepancies on the drawing must be reported to the Architect prior to any works being carried out on site.

The copyright of this schedule / drawing remains with the Architect. No part of this schedule / drawing may be reproduced in any form or by any means without the written permission of Greenway Architects.

project: 2 Froggnal Gardens

drawing title: Proposed RD.03 - Dormer detail 02

drawing no: 2FG - DET - 056

date: Jan 2025 scale: 1/10 @A1
1/20 @A3

greenwayarchitects
Branch Hill Mews, Branch Hill, London NW3 7LT
+44 (0)20 7435 6091
www.greenwayarchitects.co.uk