


EXISTING STREET ELEVATION.



PROPOSED STREET ELEVATION.

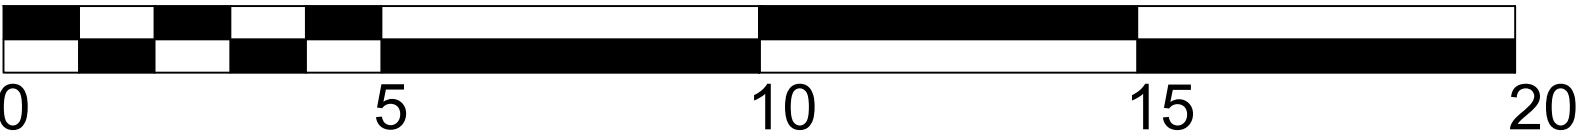

SCALE BAR 1:100

Copyright: This product is protected by the provision of the Copyright, Design and Patents Act 1988

NOTES.

CONTRACTORS MUST VERIFY ALL DIMENSIONS AT THE SITE BEFORE COMMENCING ANY WORK.

NO CONSTRUCTION WORK BEFORE LOCAL AUTHORITY CONSENT, PLANNING PERMISSION, BUILDING CONTROL APPROVAL AND STRUCTURAL ENGINEER CONFIRMATION.

ALL STRUCTURAL ELEMENTS INC JOISTS, BEAMS AND COLUMNS TO BE CONFIRMED BY STRUCTURAL ENGINEER

ANY DISCREPANCIES TO BE REPORTED TO SEZ ASSOCIATES.

ALL DRAWINGS ARE TO BE READ IN CONJUNCTION WITH ALL RELEVANT DRAWINGS AND SPECIFICATIONS.

REVISIONS			BY	DATE
SEZ ASSOCIATES				
5, MARYGOLD HOUSE, TAYLOR CLOSE, TW3 4BZ, HOUNSLOW				
Mob: + 44 (0) 7989697333 E-mail: svetazana@yahoo.co.uk				
CLIENT				
SEAN O'NEILL				
PROJECT				
117 CAMDEN MEWS NW1 9AH				
TITLE				
EXISTING/PROPOSED STREET VIEWS. SCALE 1:100.				
FIRST ISSUE	DRAWN	CHECKED		
15-06-25		SB		
SCALE @ A1	SCALE @ A3	STAGE		
1:100		PLANNING		
JOB NO	DRAWING NO	REVISION		
117	117-P-005	/		