


6. STUDY PLAN 1:100

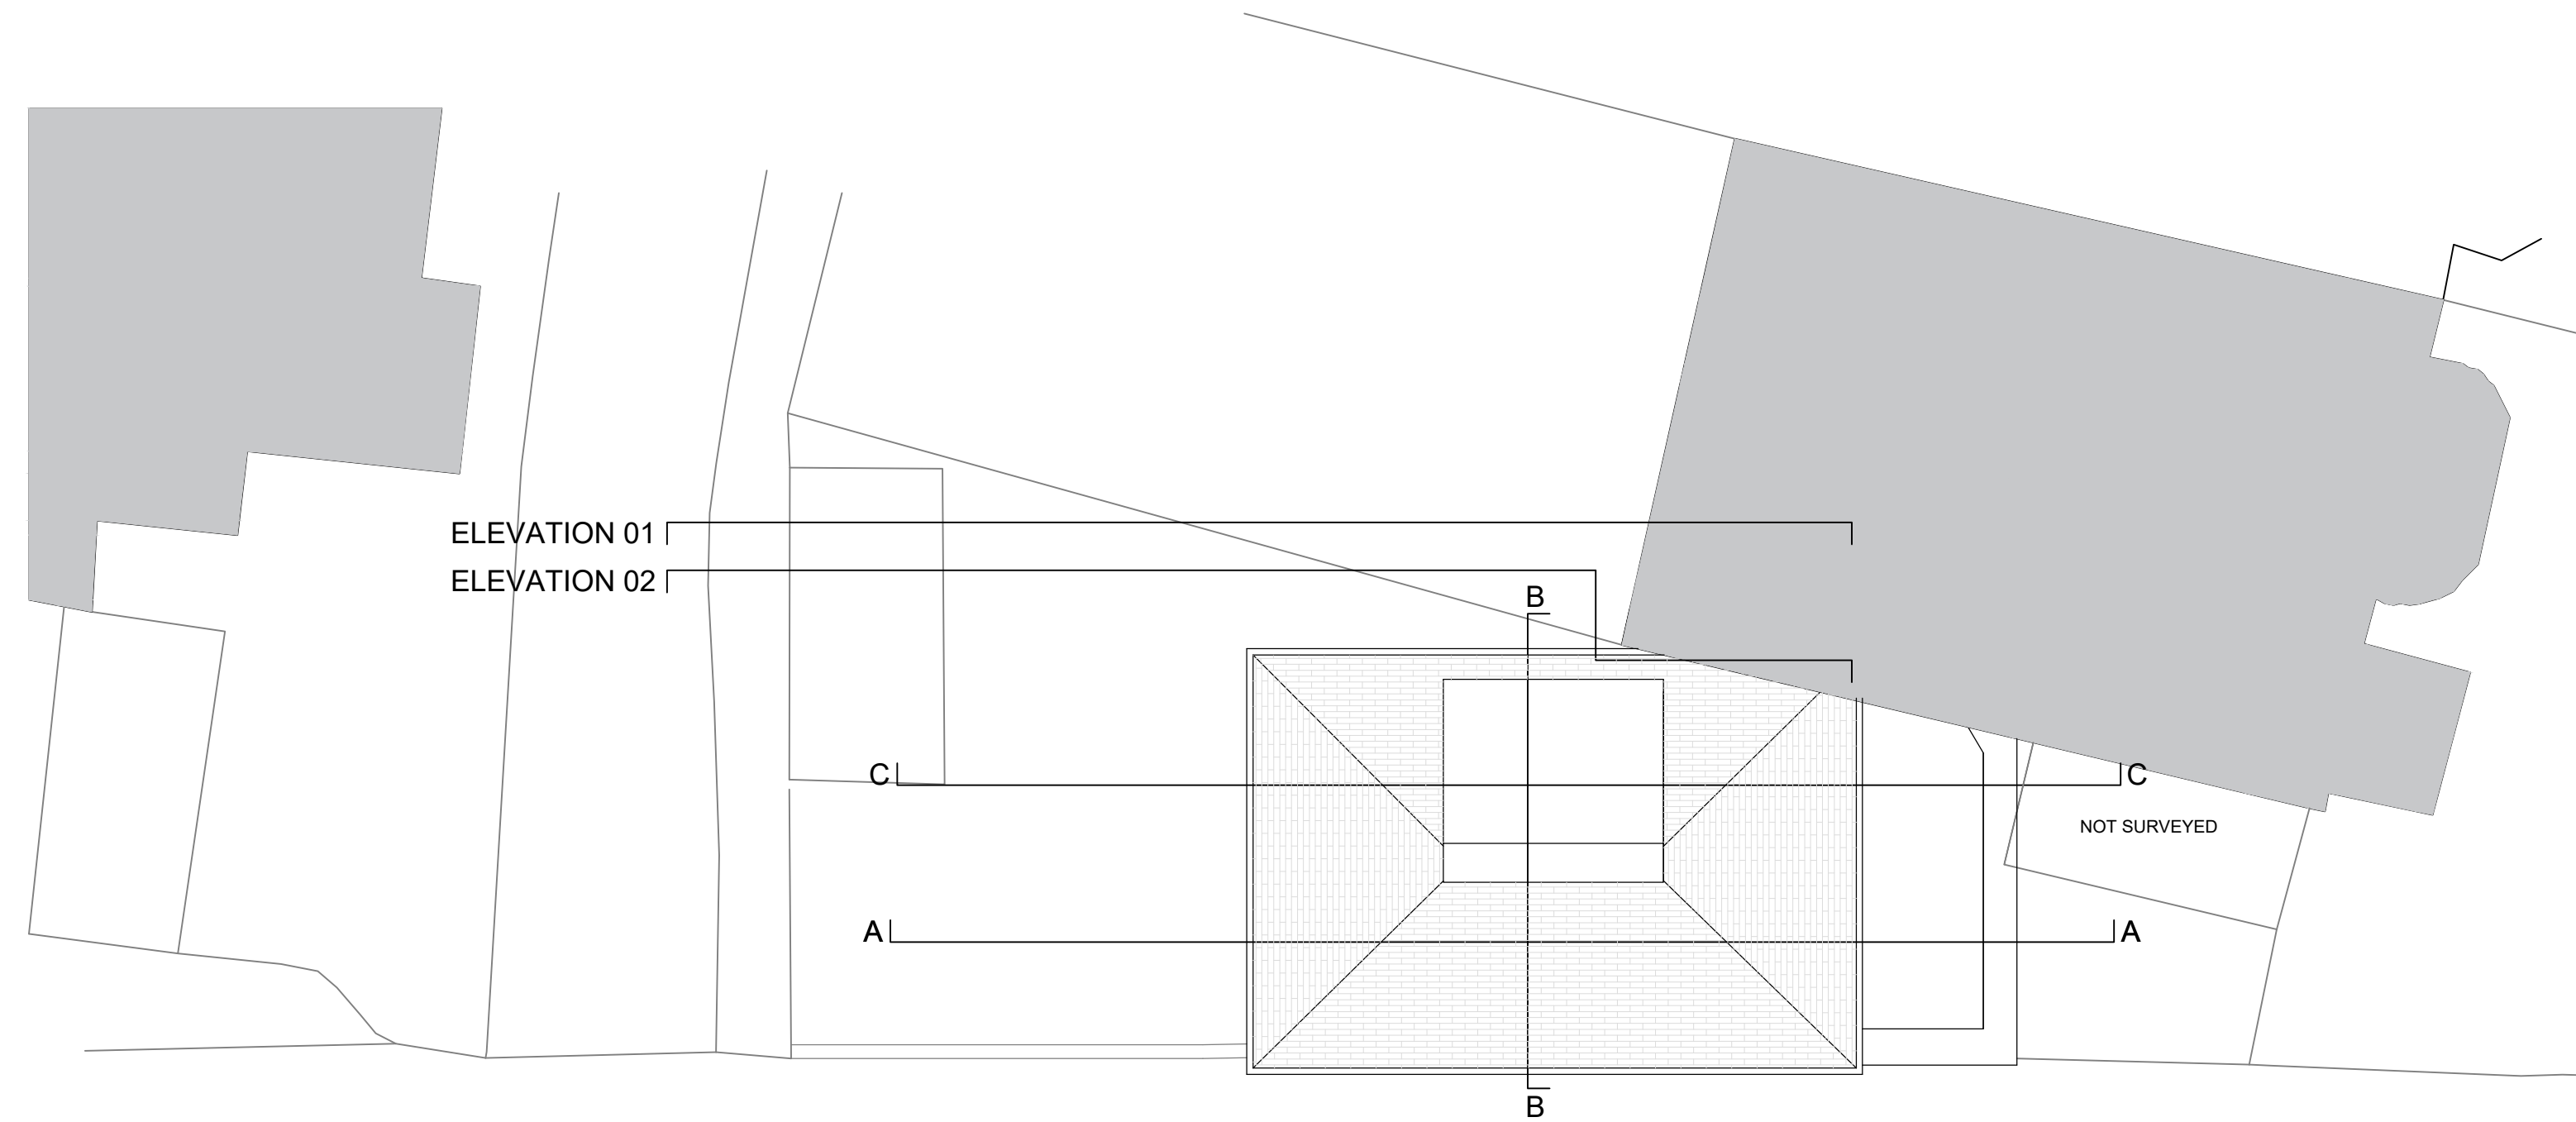

7. ROOF PLAN 1:100

MR & MRS HUGHES

TASKER LODGE  
Tasker Road  
London  
NW3 2YB

PROPOSED  
Plans - Study & Roof Plan

Rev F

1:100 @ A1

