


Elevation 2
GREEN HOUSE

Scale 1:20

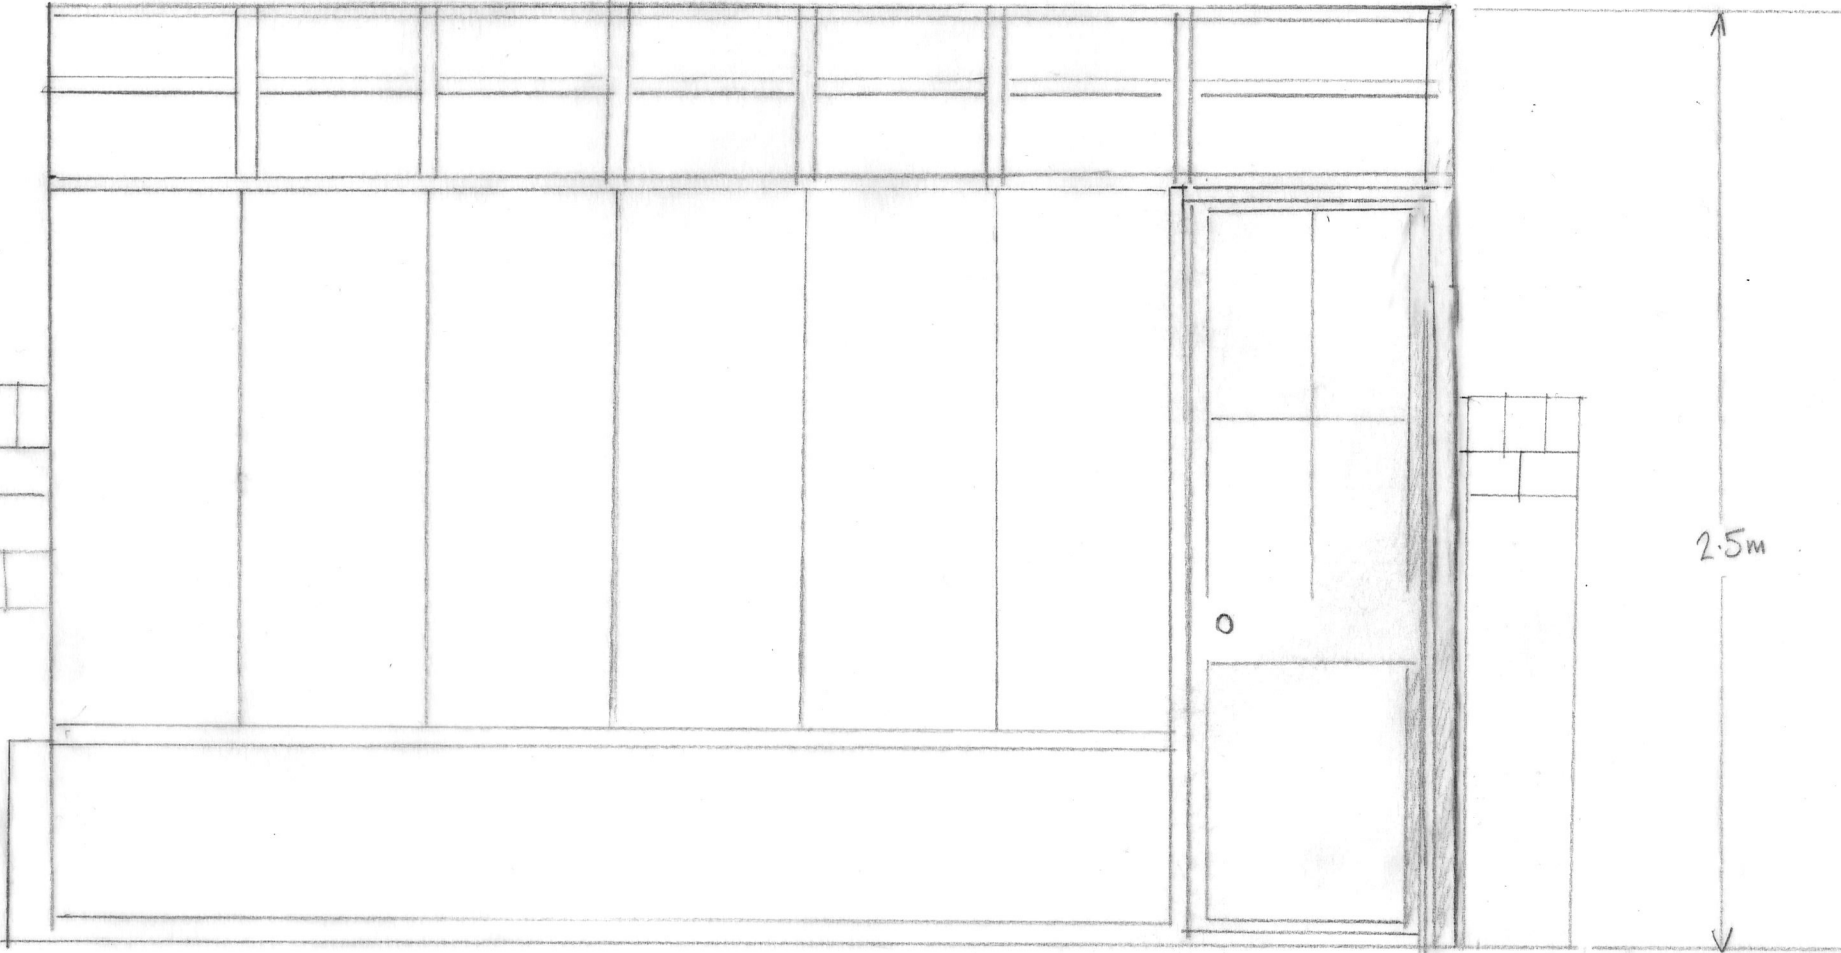

2.5m



Existing brick wall

11 Bartholomew Villas
NW5 2LT
N