
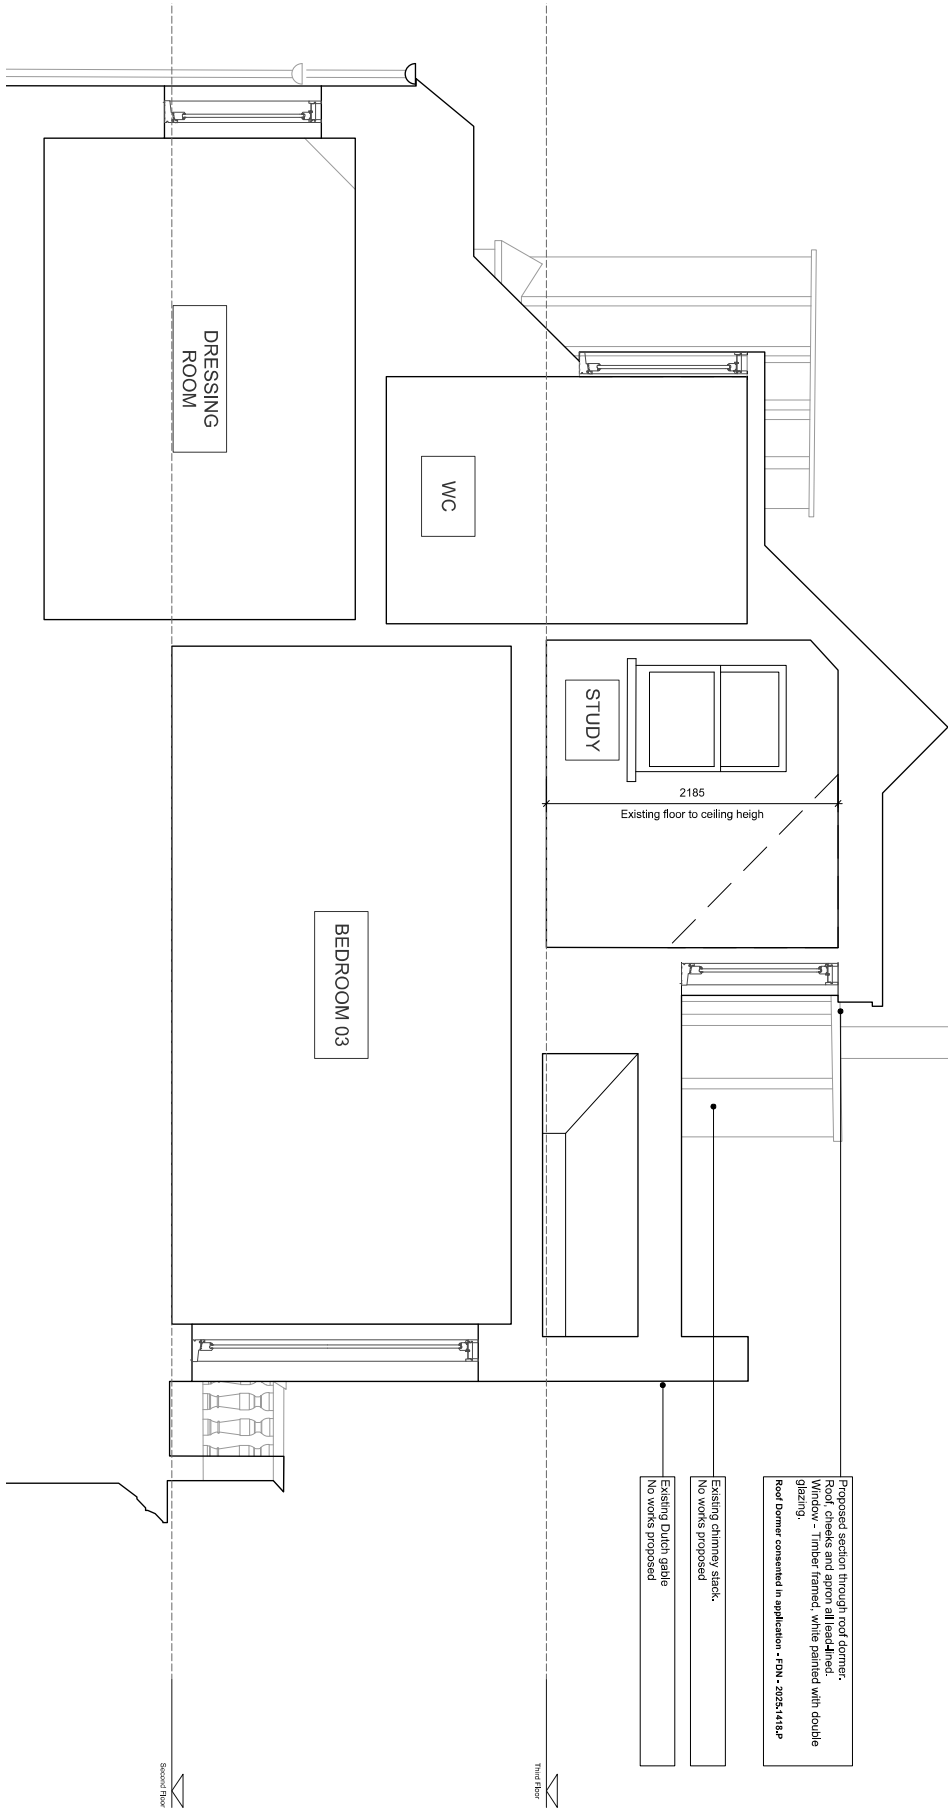


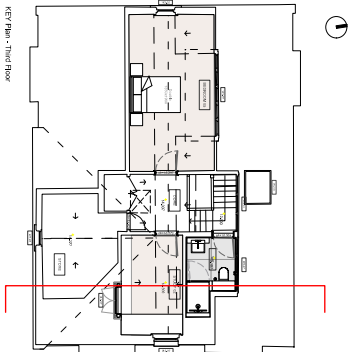

No. Revision

Date

P2 Planning Issue 25/01/16
P1 Planning Issue 25/06/08

Design

notes: notes must be confirmed on site and verified with the Architect. Any discrepancy on the drawing must be reported to the Architect prior to any works being carried out on site.

The copyright of this schedule / drawing remains with the Architect. No part of this schedule / drawing may be reproduced in any form or by any means without the written permission of Greenway Architects.

project: 2 Frognaal Gardens

drawing title: Existing Section AA

drawing no.: ZFG - ES - 100

date: Jan 2025

scale: 1/20 @A1
1/40 @A3

greenwayarchitects

Branch 100
44a, 45b, 46b, 47a, 47b, 48a, 48b, 100a, 100b
www.greenwayarchitects.co.uk