




1.NORTH ELEVATION 1:100
(FRONT)



2.EAST ELEVATION 1:100
(SIDE)



3.SOUTH ELEVATION 01 1:100
(REAR)

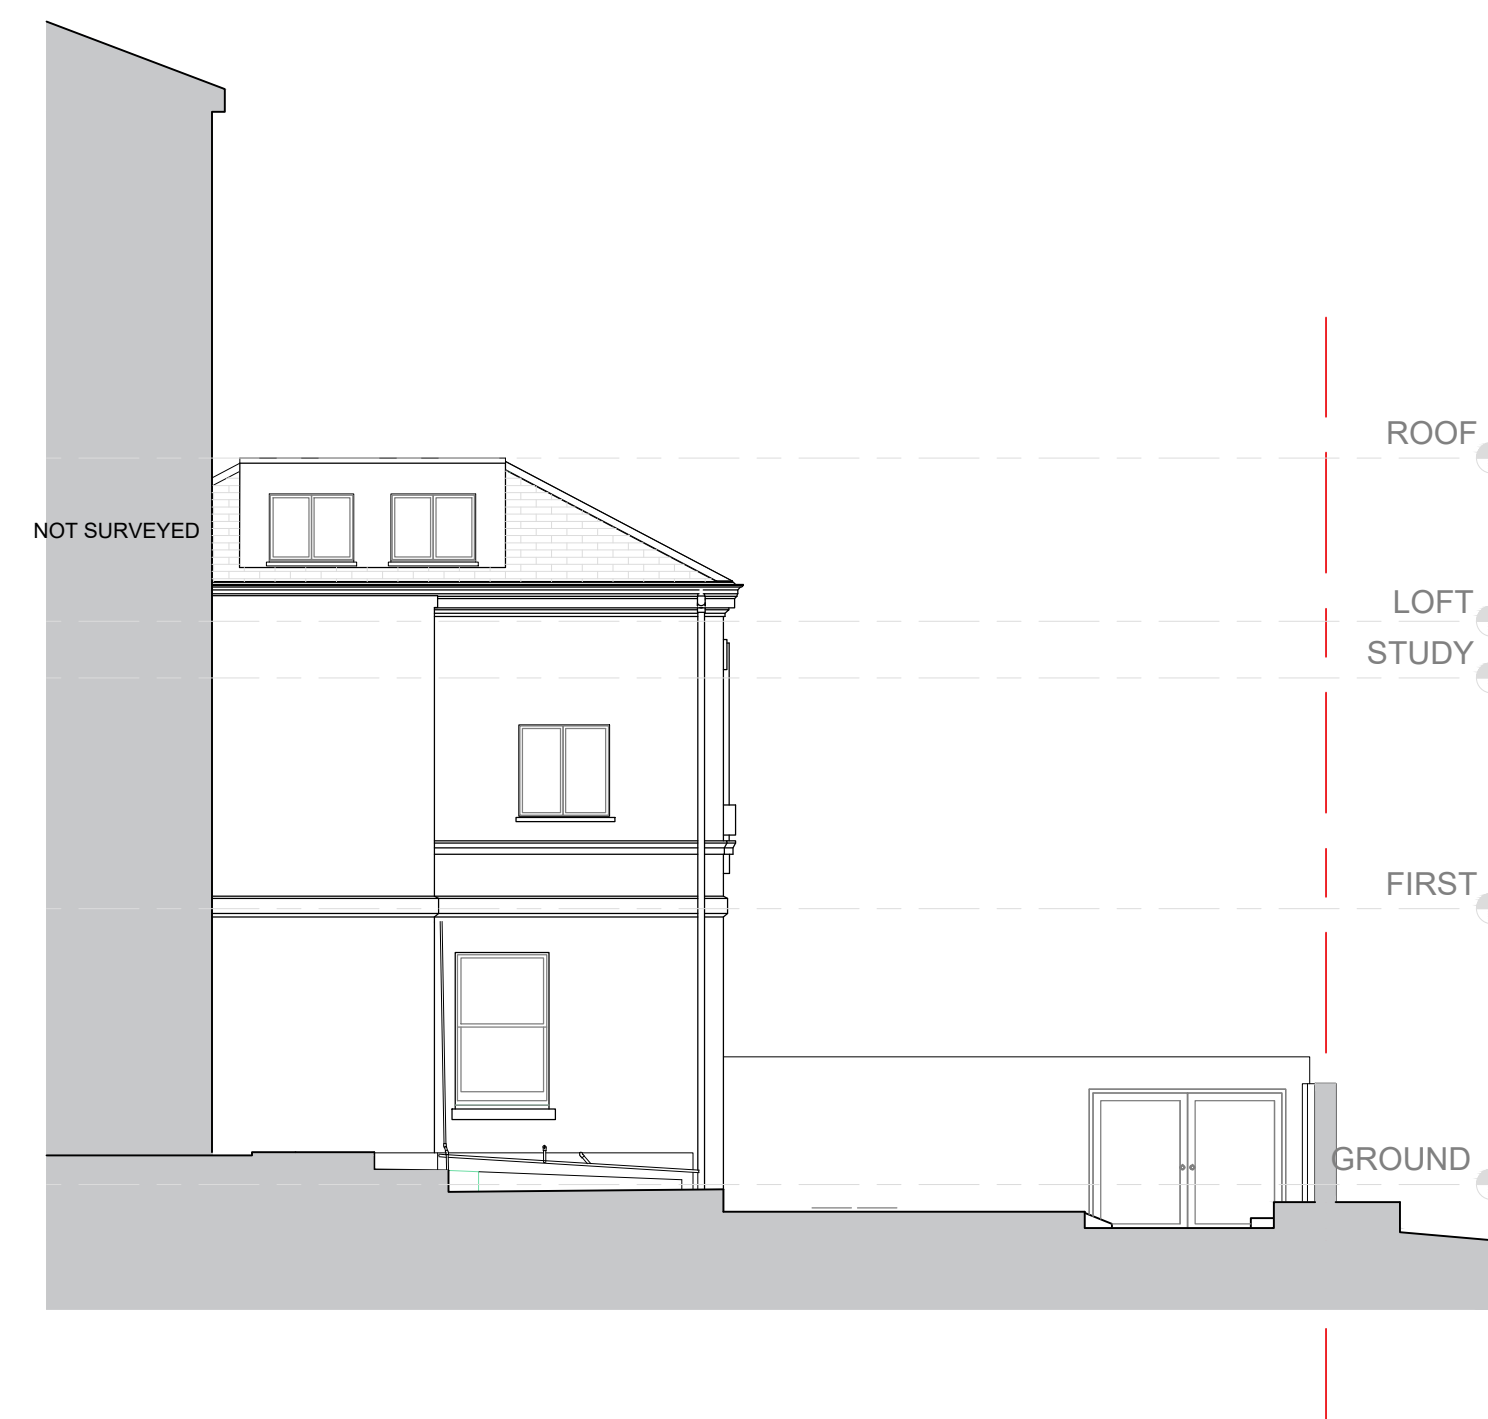

4.SOUTH ELEVATION 02 1:100
(REAR)

MR & MRS HUGHES

TASKER LODGE
Tasker Road
London
NW3 2YB

PROPOSED
Elevations

Rev F

1:100 @ A1

