


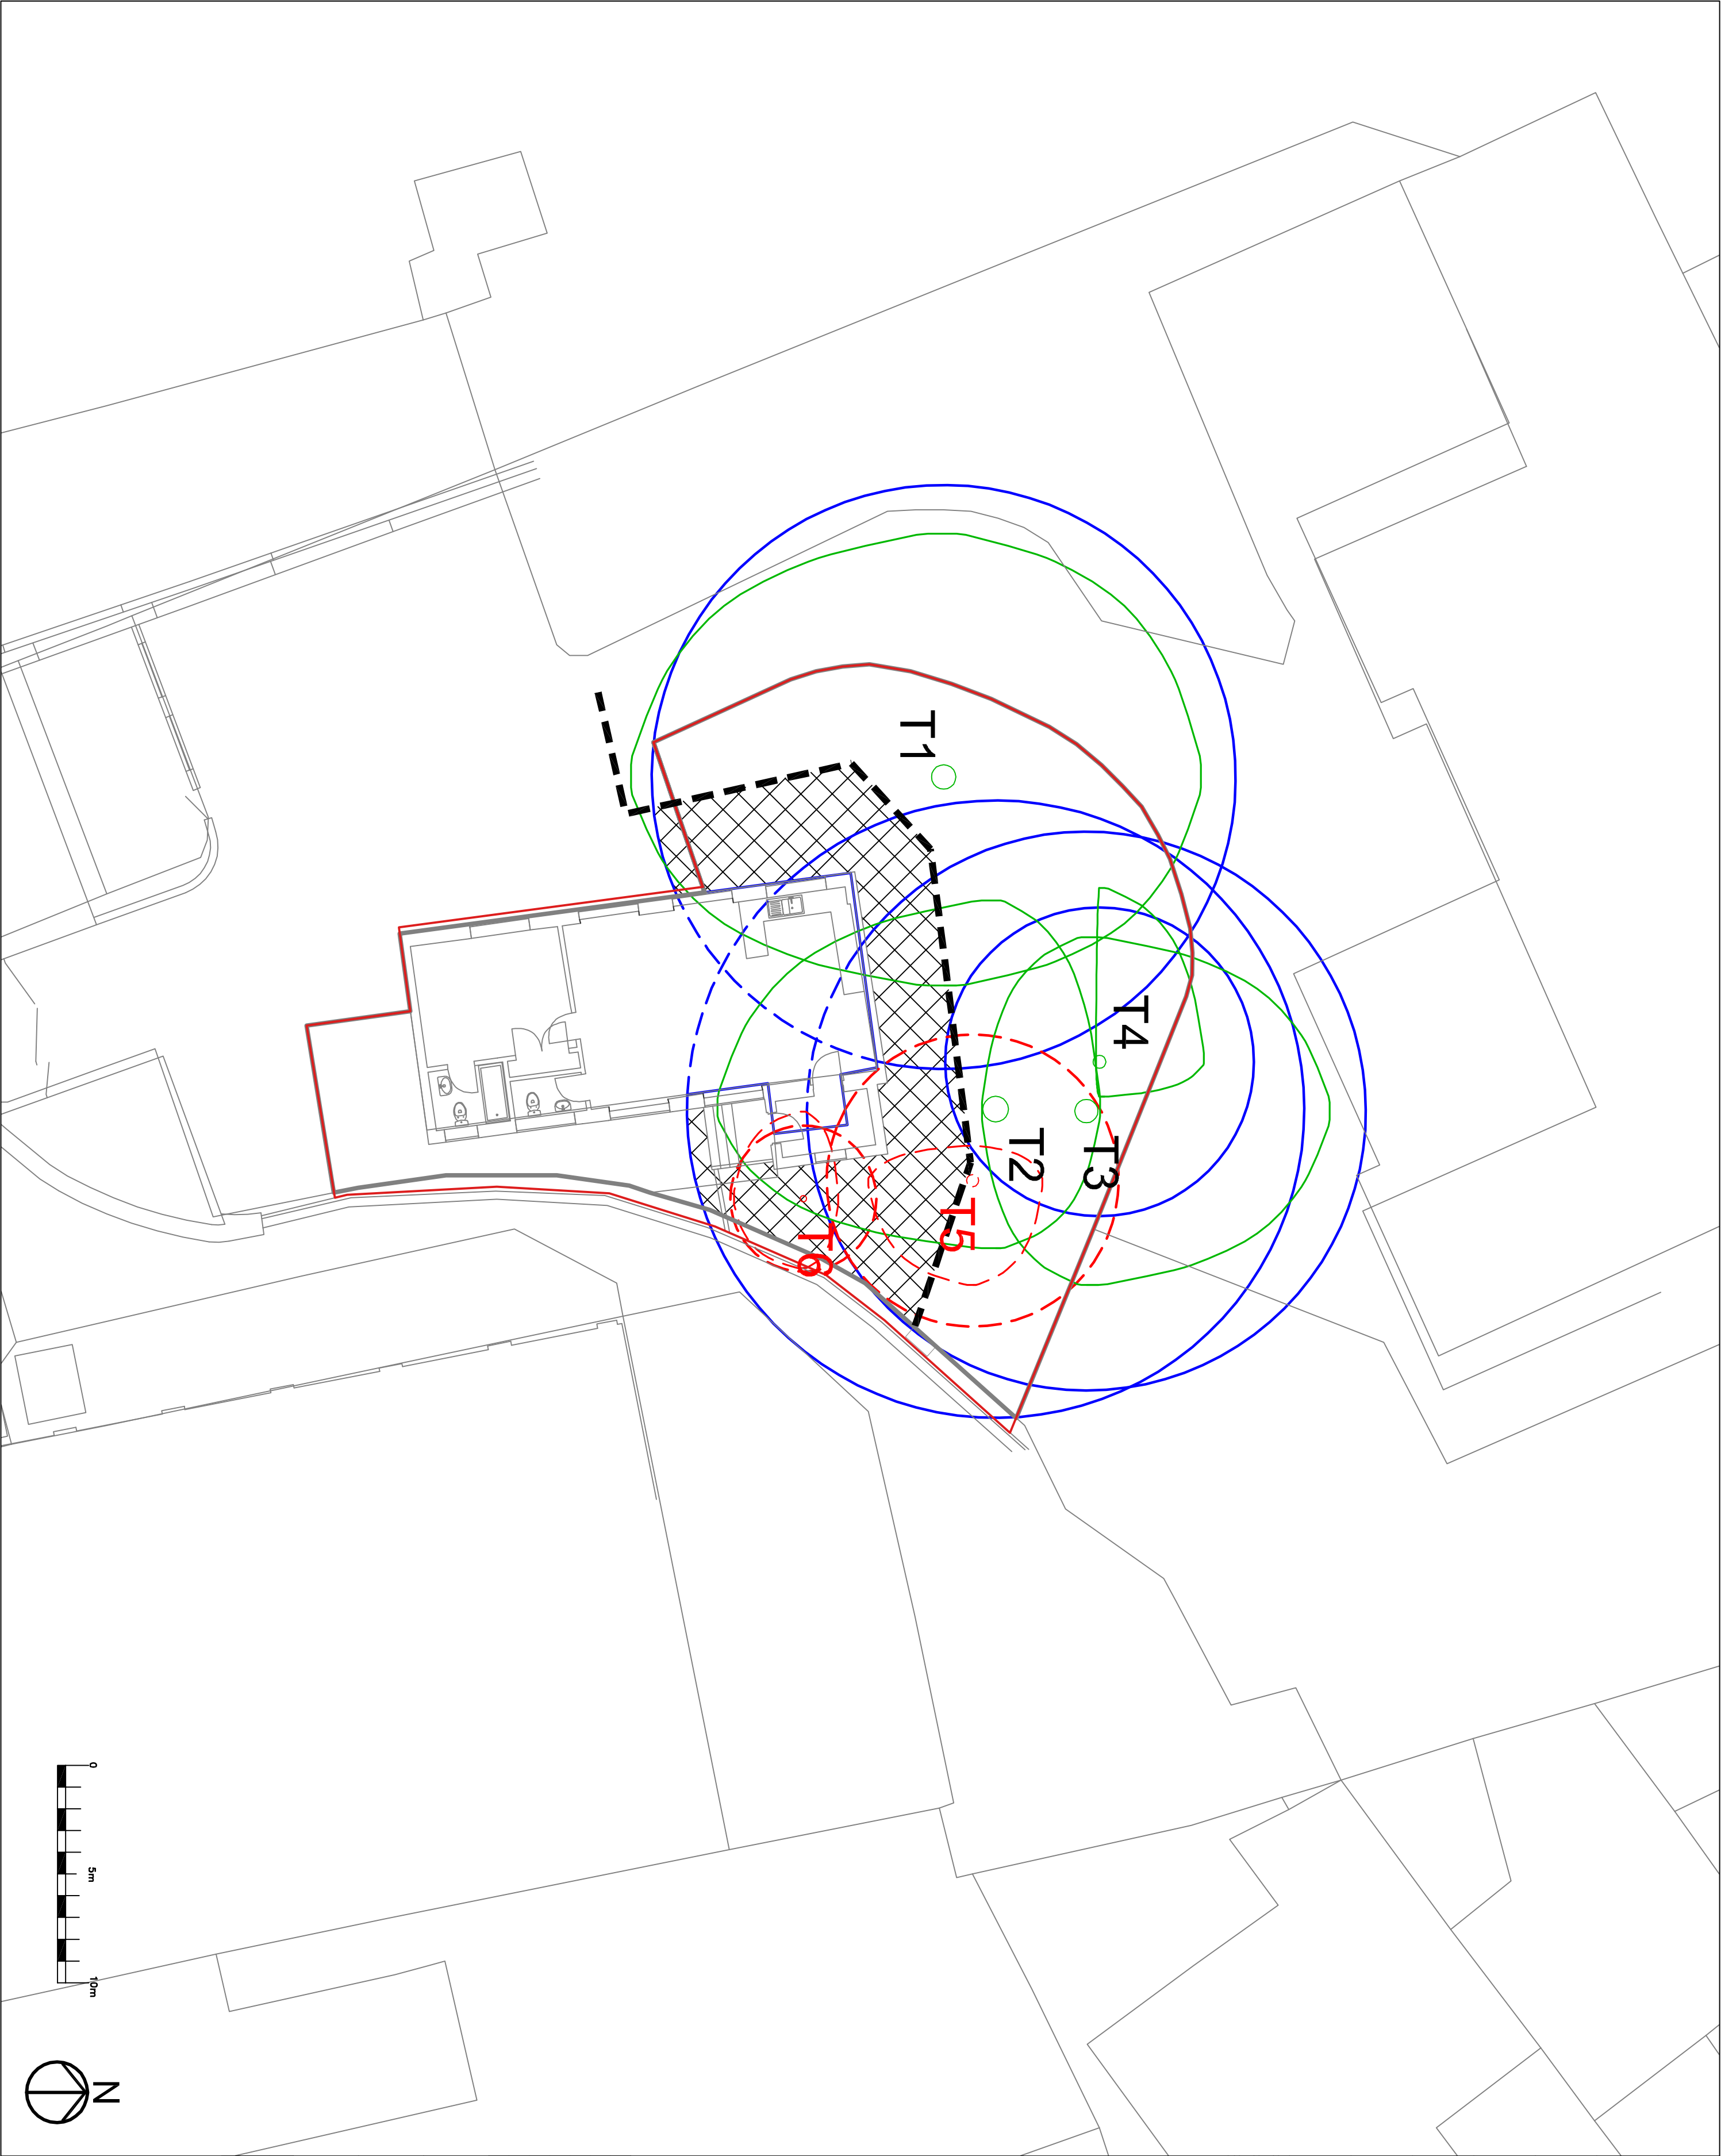

	Crown spread tree/group
	A Category tree Root Protection Area
	B Category tree Root Protection Area
	C Category tree Root Protection Area
	U Category tree Root Protection Area
	Tree to be removed
	Tree Protection barrier
	Ground Protection

Rev	Date	Description
Client		
-		
Project		
4 Cornaught Mews		
Drawing Title		
Tree Protection Plan		
Date:	02/09/2025	Drawn: JS
Scale:	1:125 on A2	Checked: GD
Dwg No:	OS 3086-25.3	Rev:-