


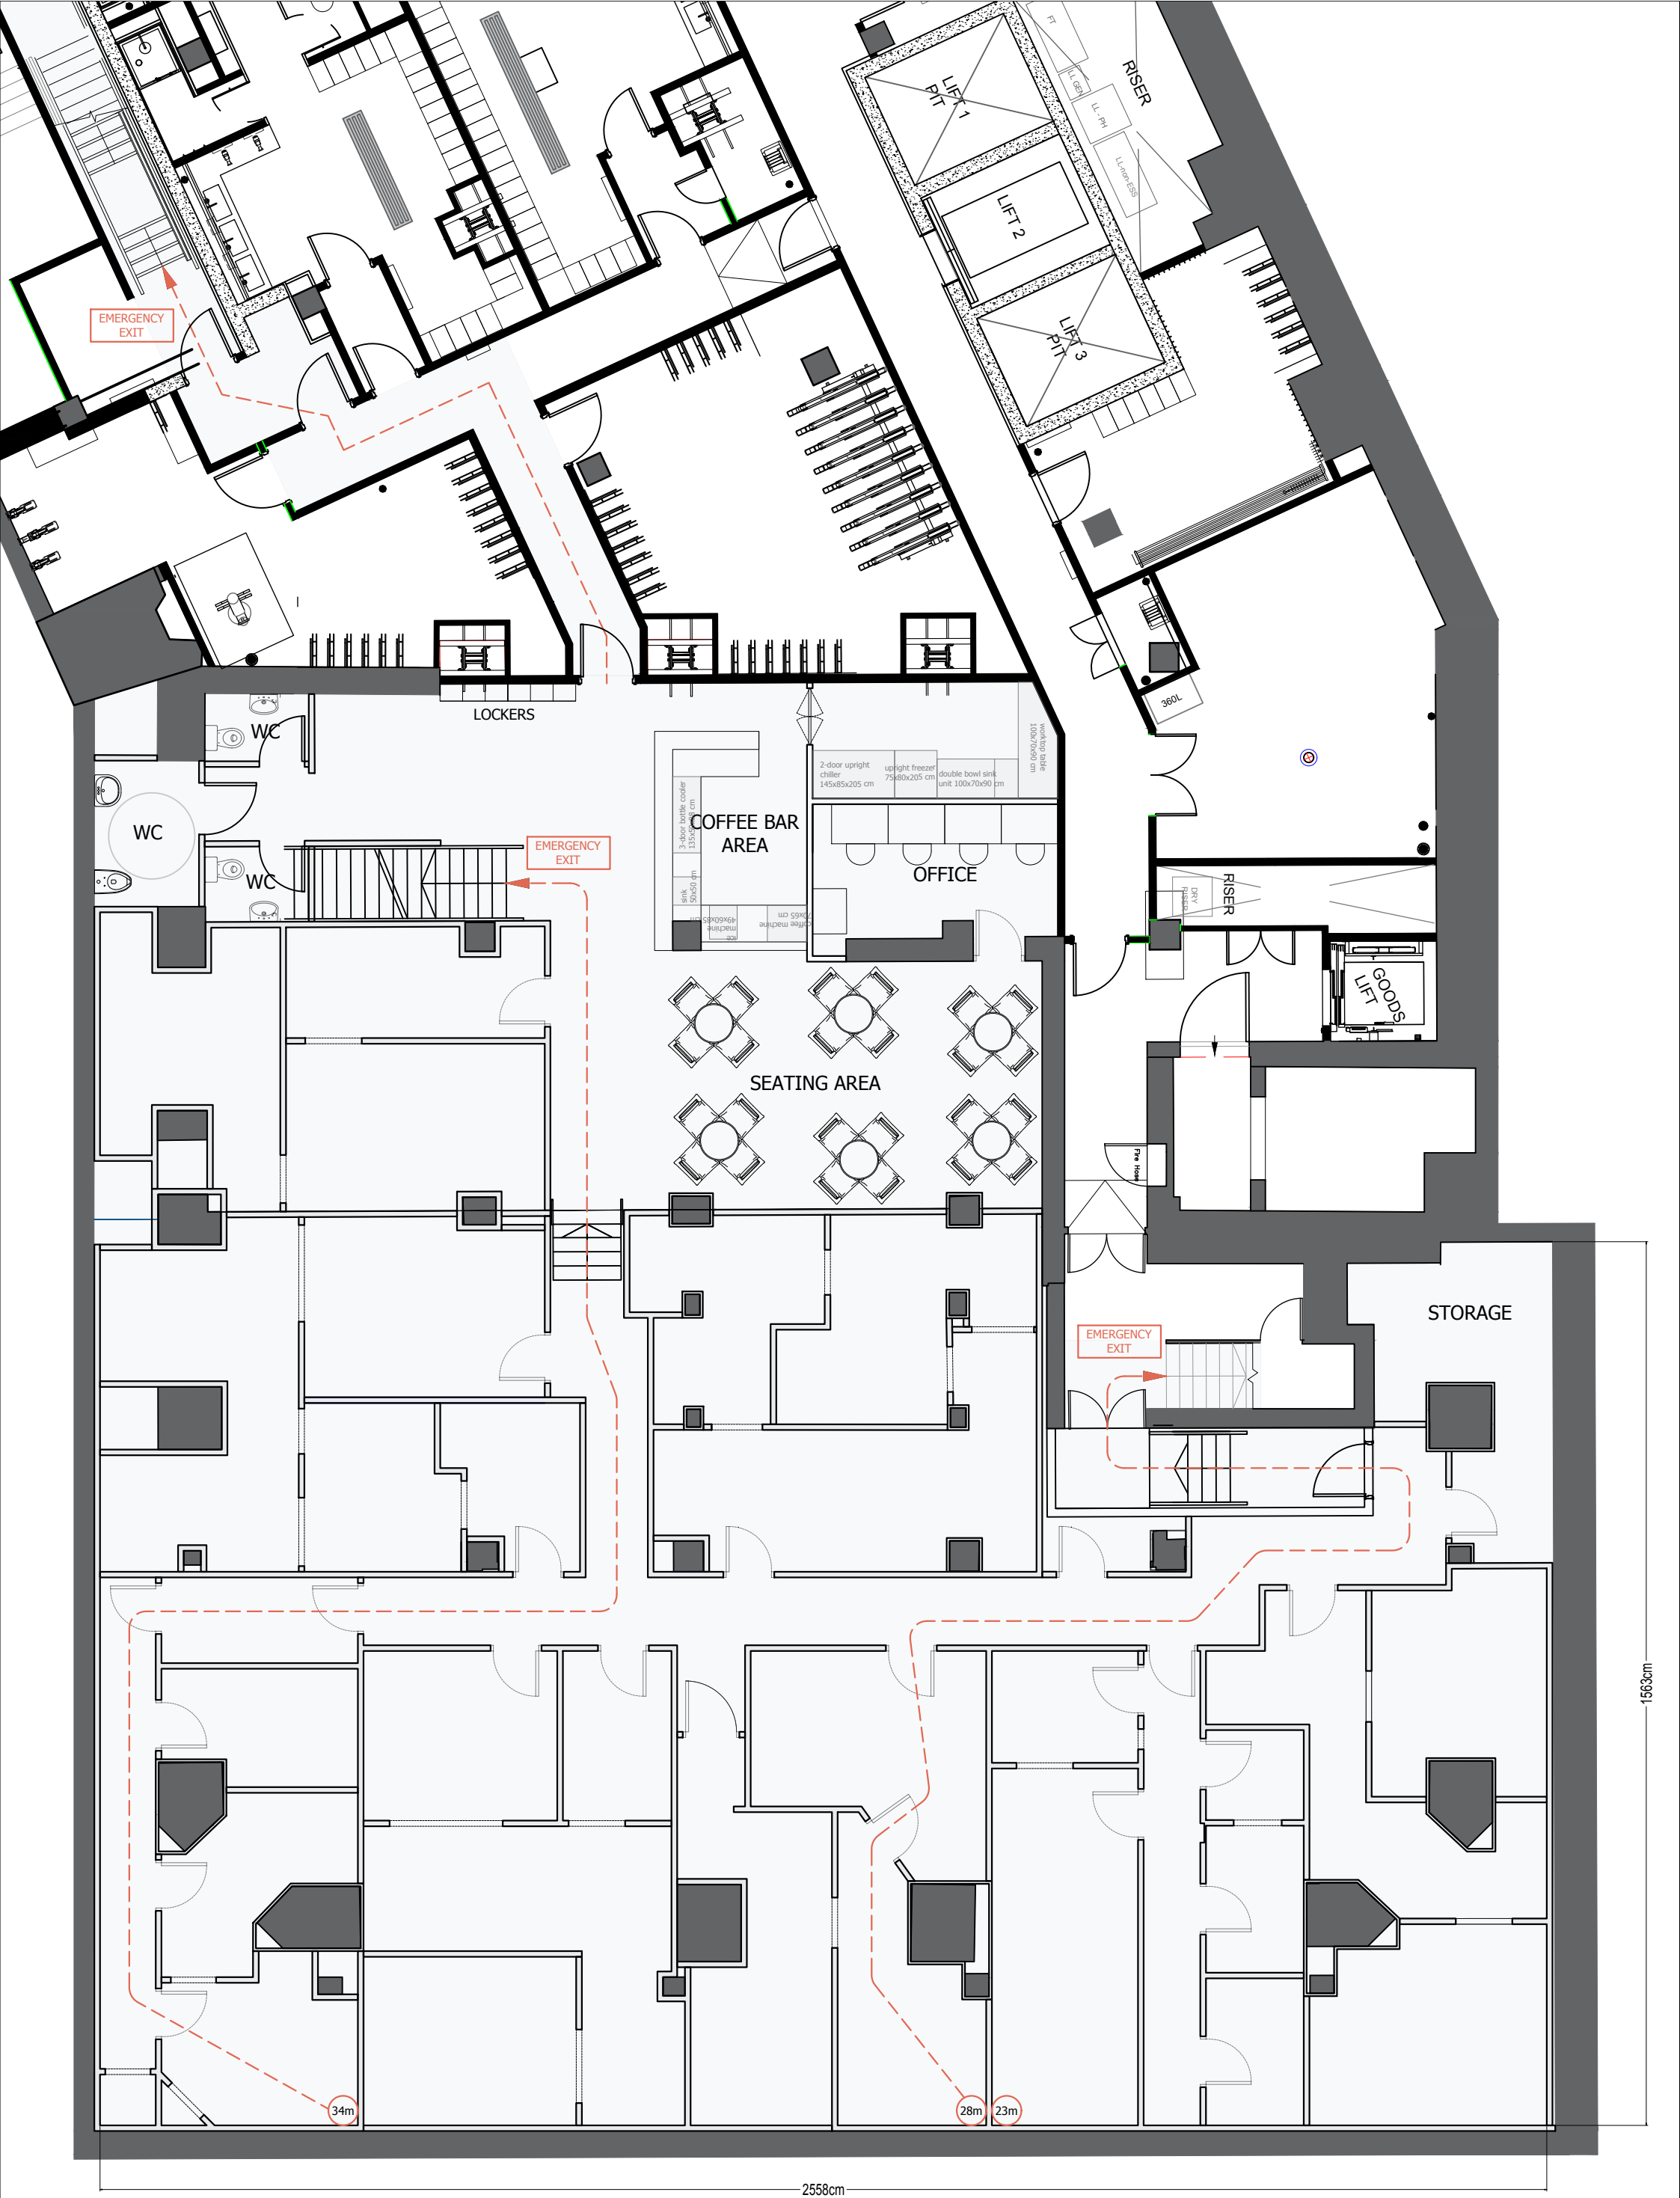

project:	building:	title:	scale:	status:	paper size:	date:
GAME OVER ESCAPE ROOMS	KODAK BUILDING 65 KINGSWAY LONDON	ESCAPE ROUTE PLAN - BASEMENT	1:100	FOR REVIEW	A3	09/04/26