
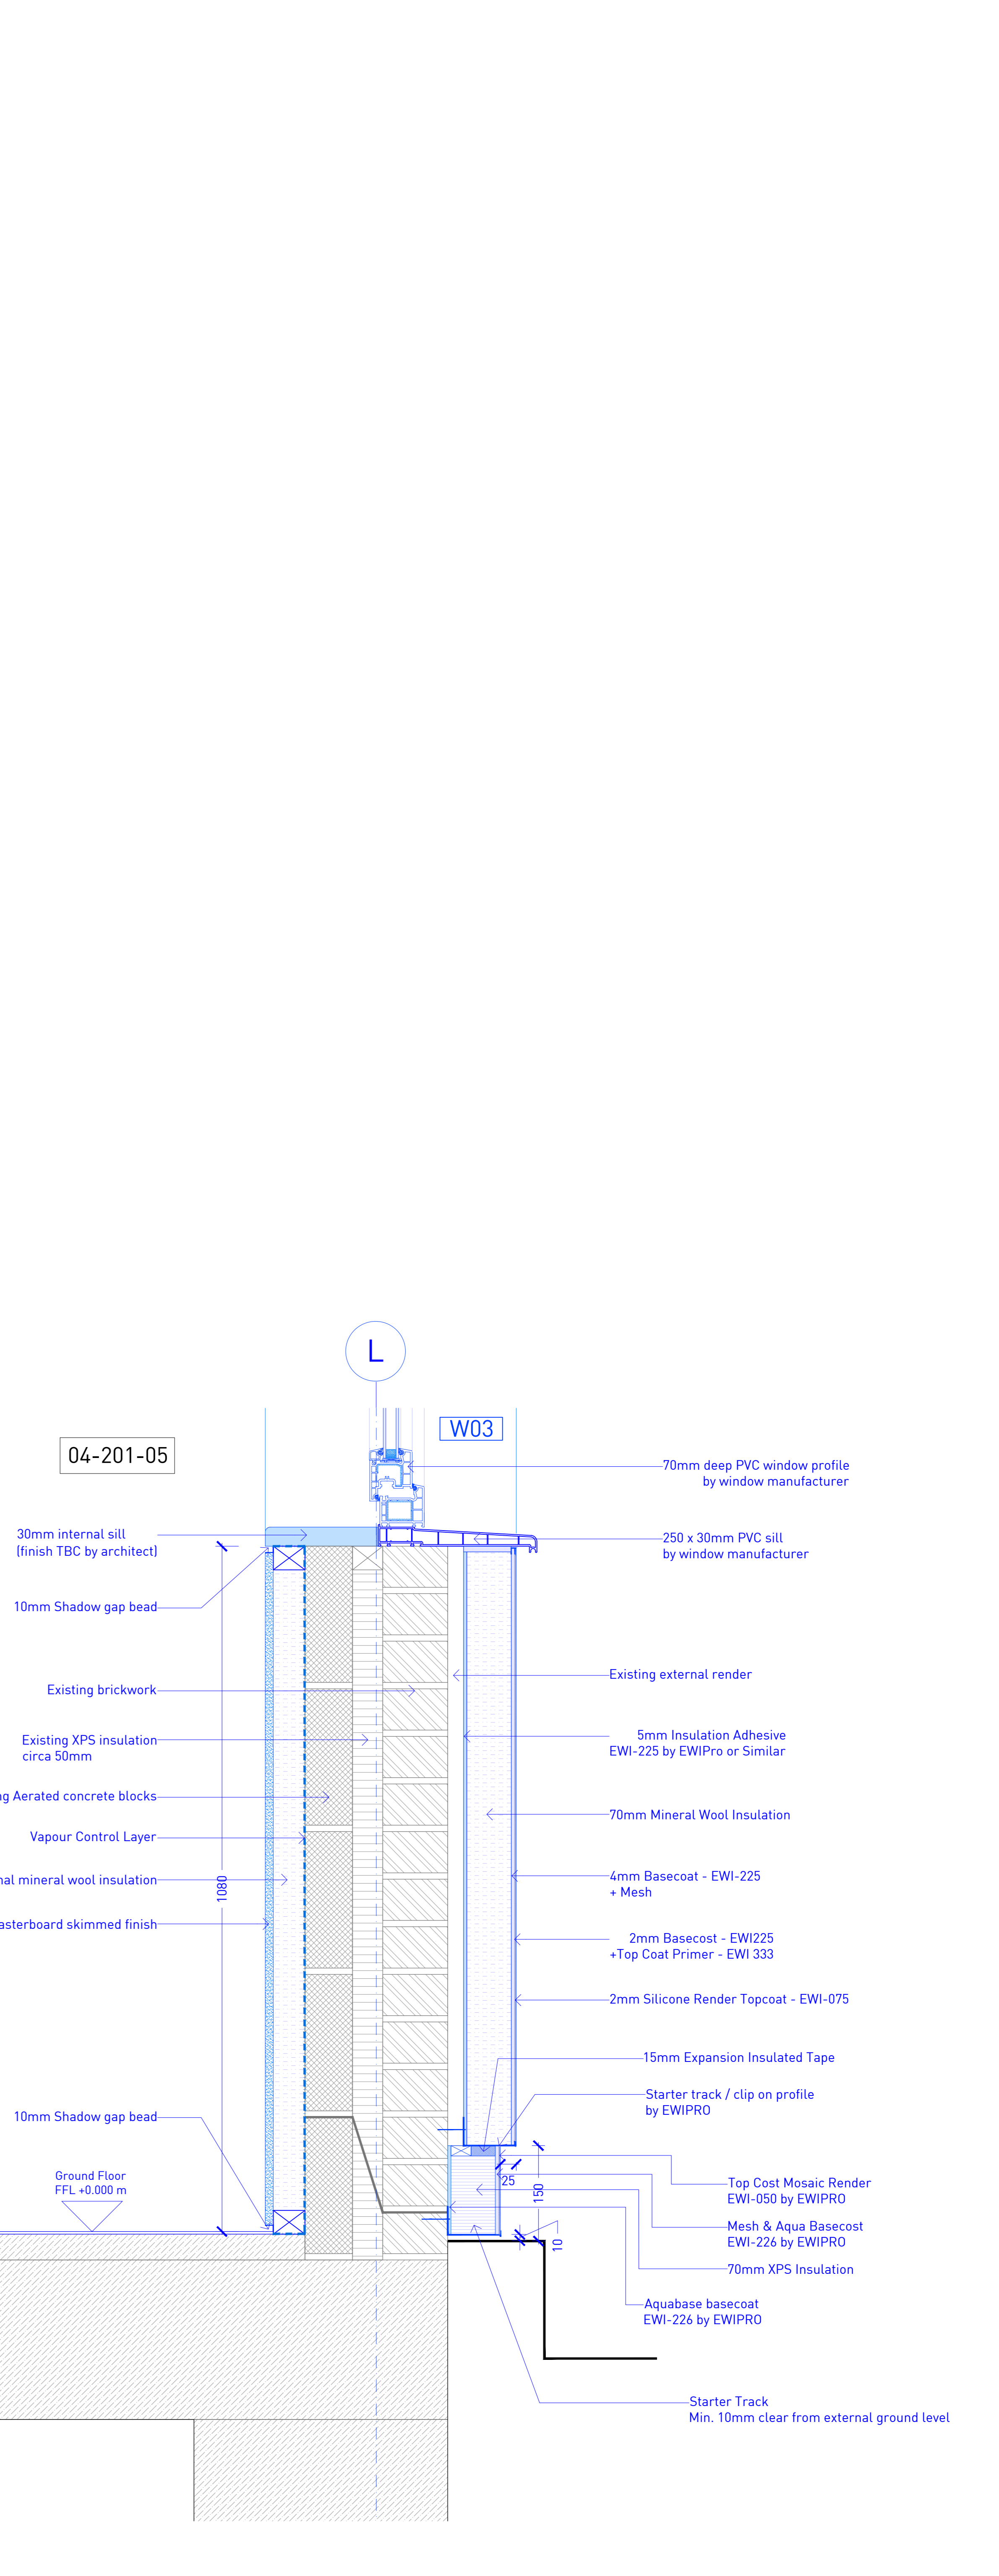
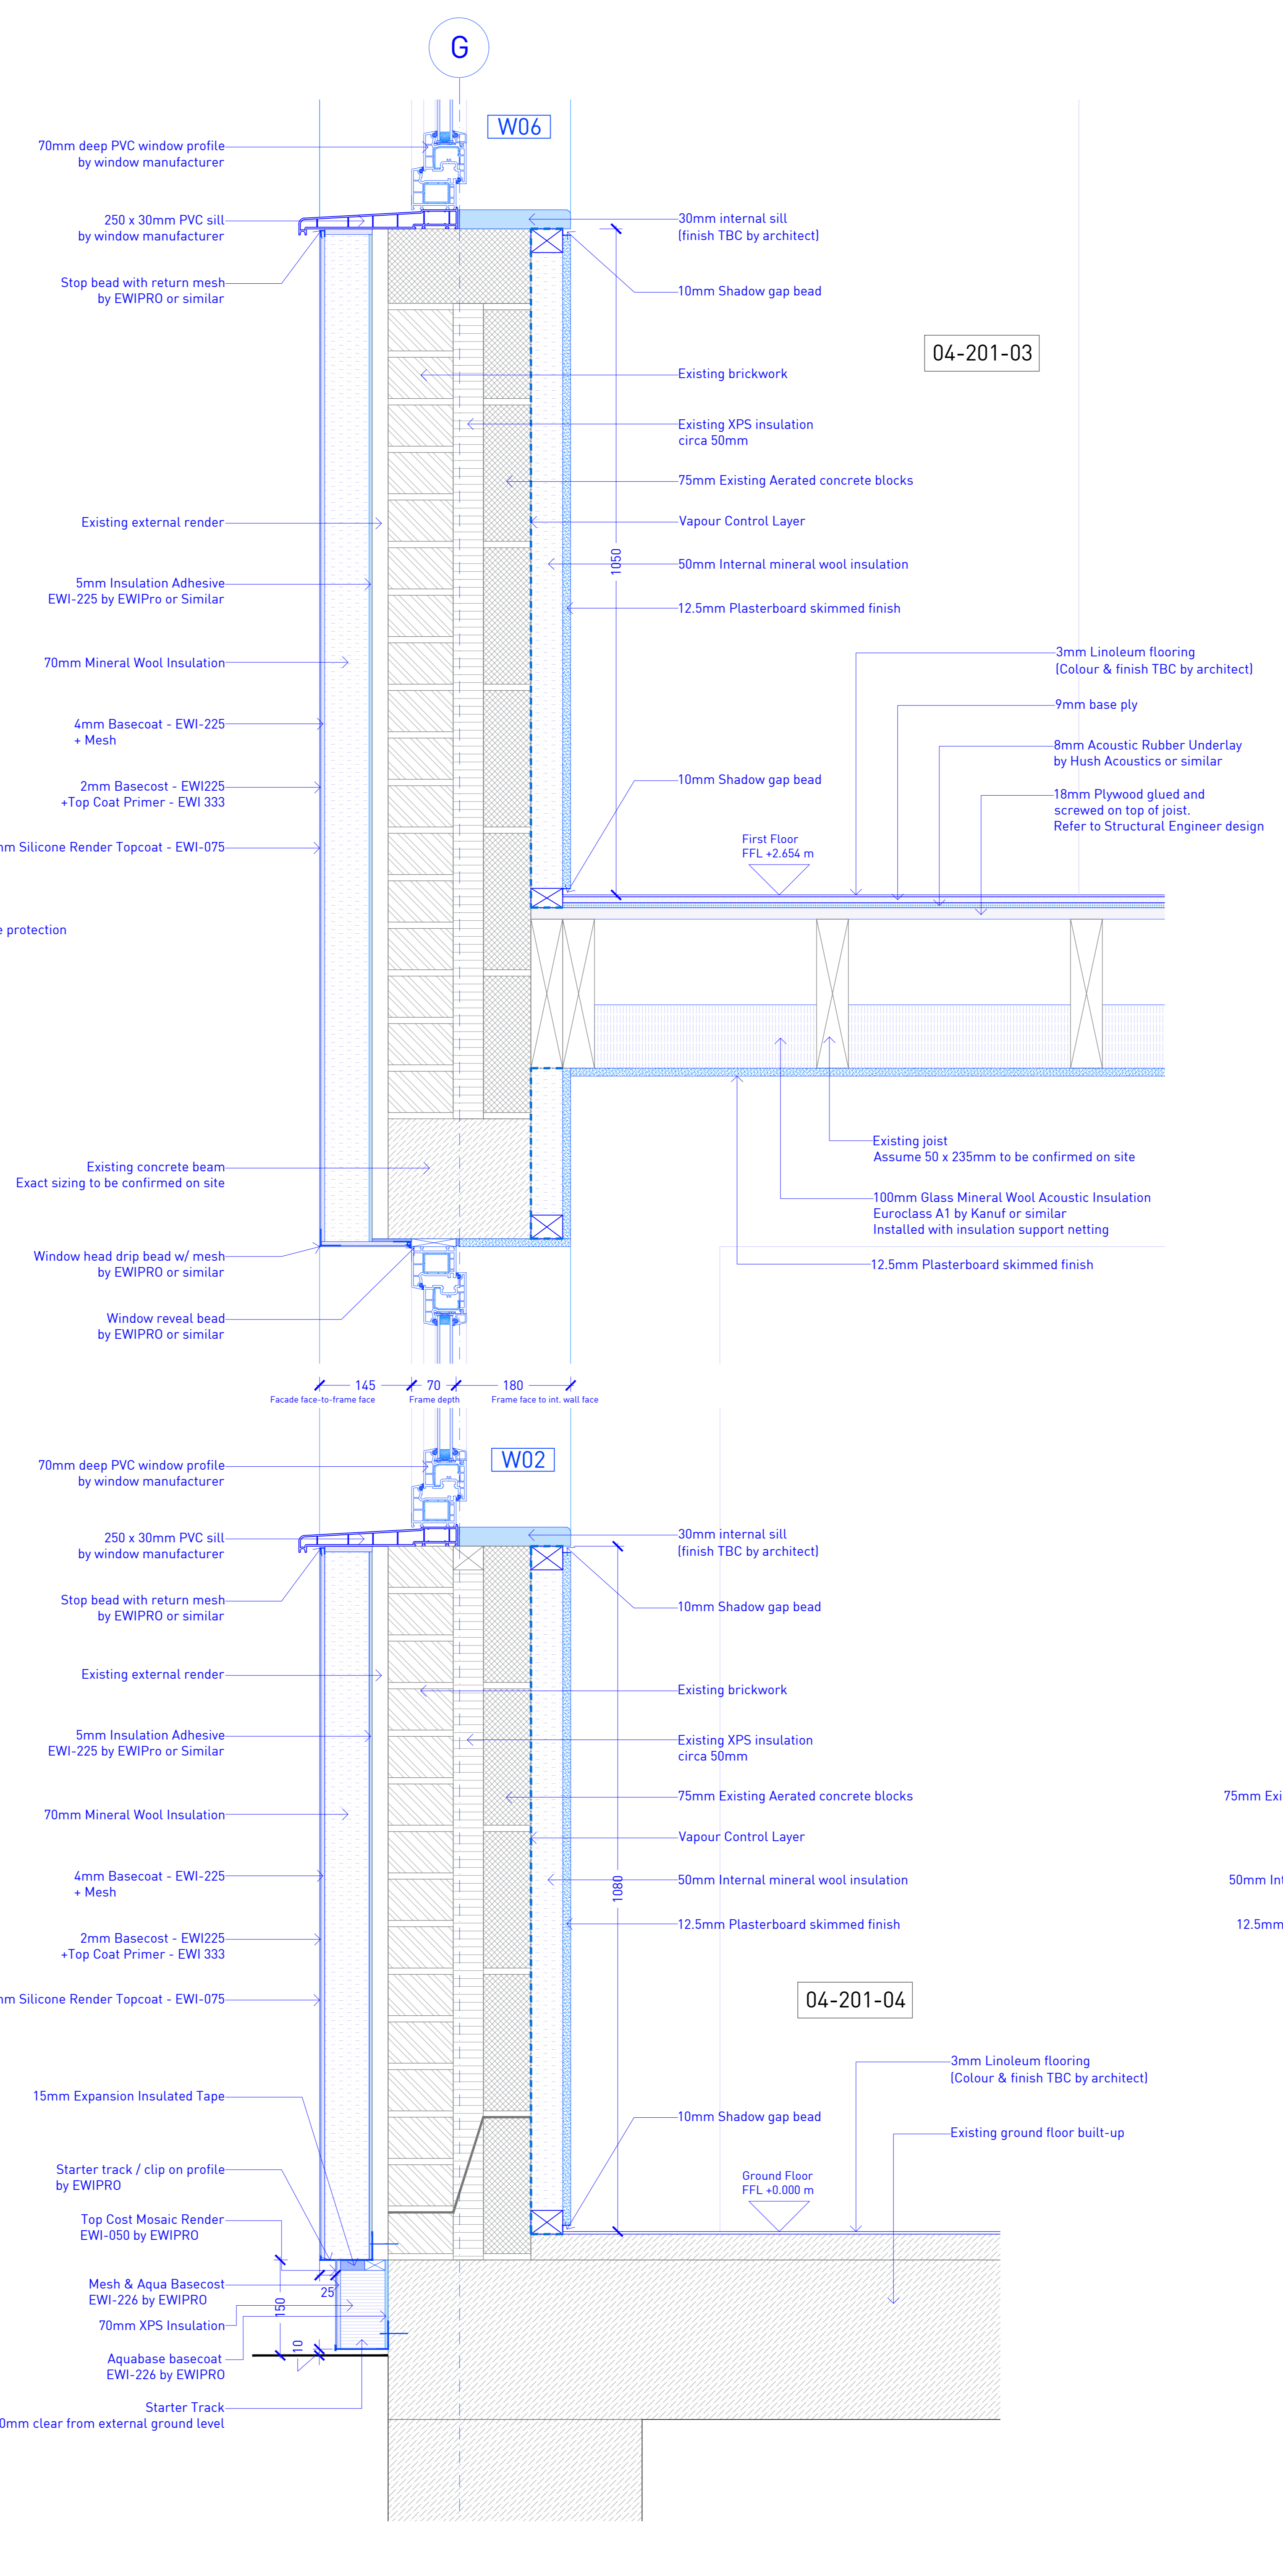


NOTES
 Check all relevant dimensions, lines and levels on site before proceeding with the work. Take site dimensions for fabrication of joinery and other fittings. Prefer larger scale drawings. Refer all discrepancies to the Architect for decision before putting work in hand. Copyright of this drawing and all work executed from it remains the property of Daniel Koo Architects Limited.

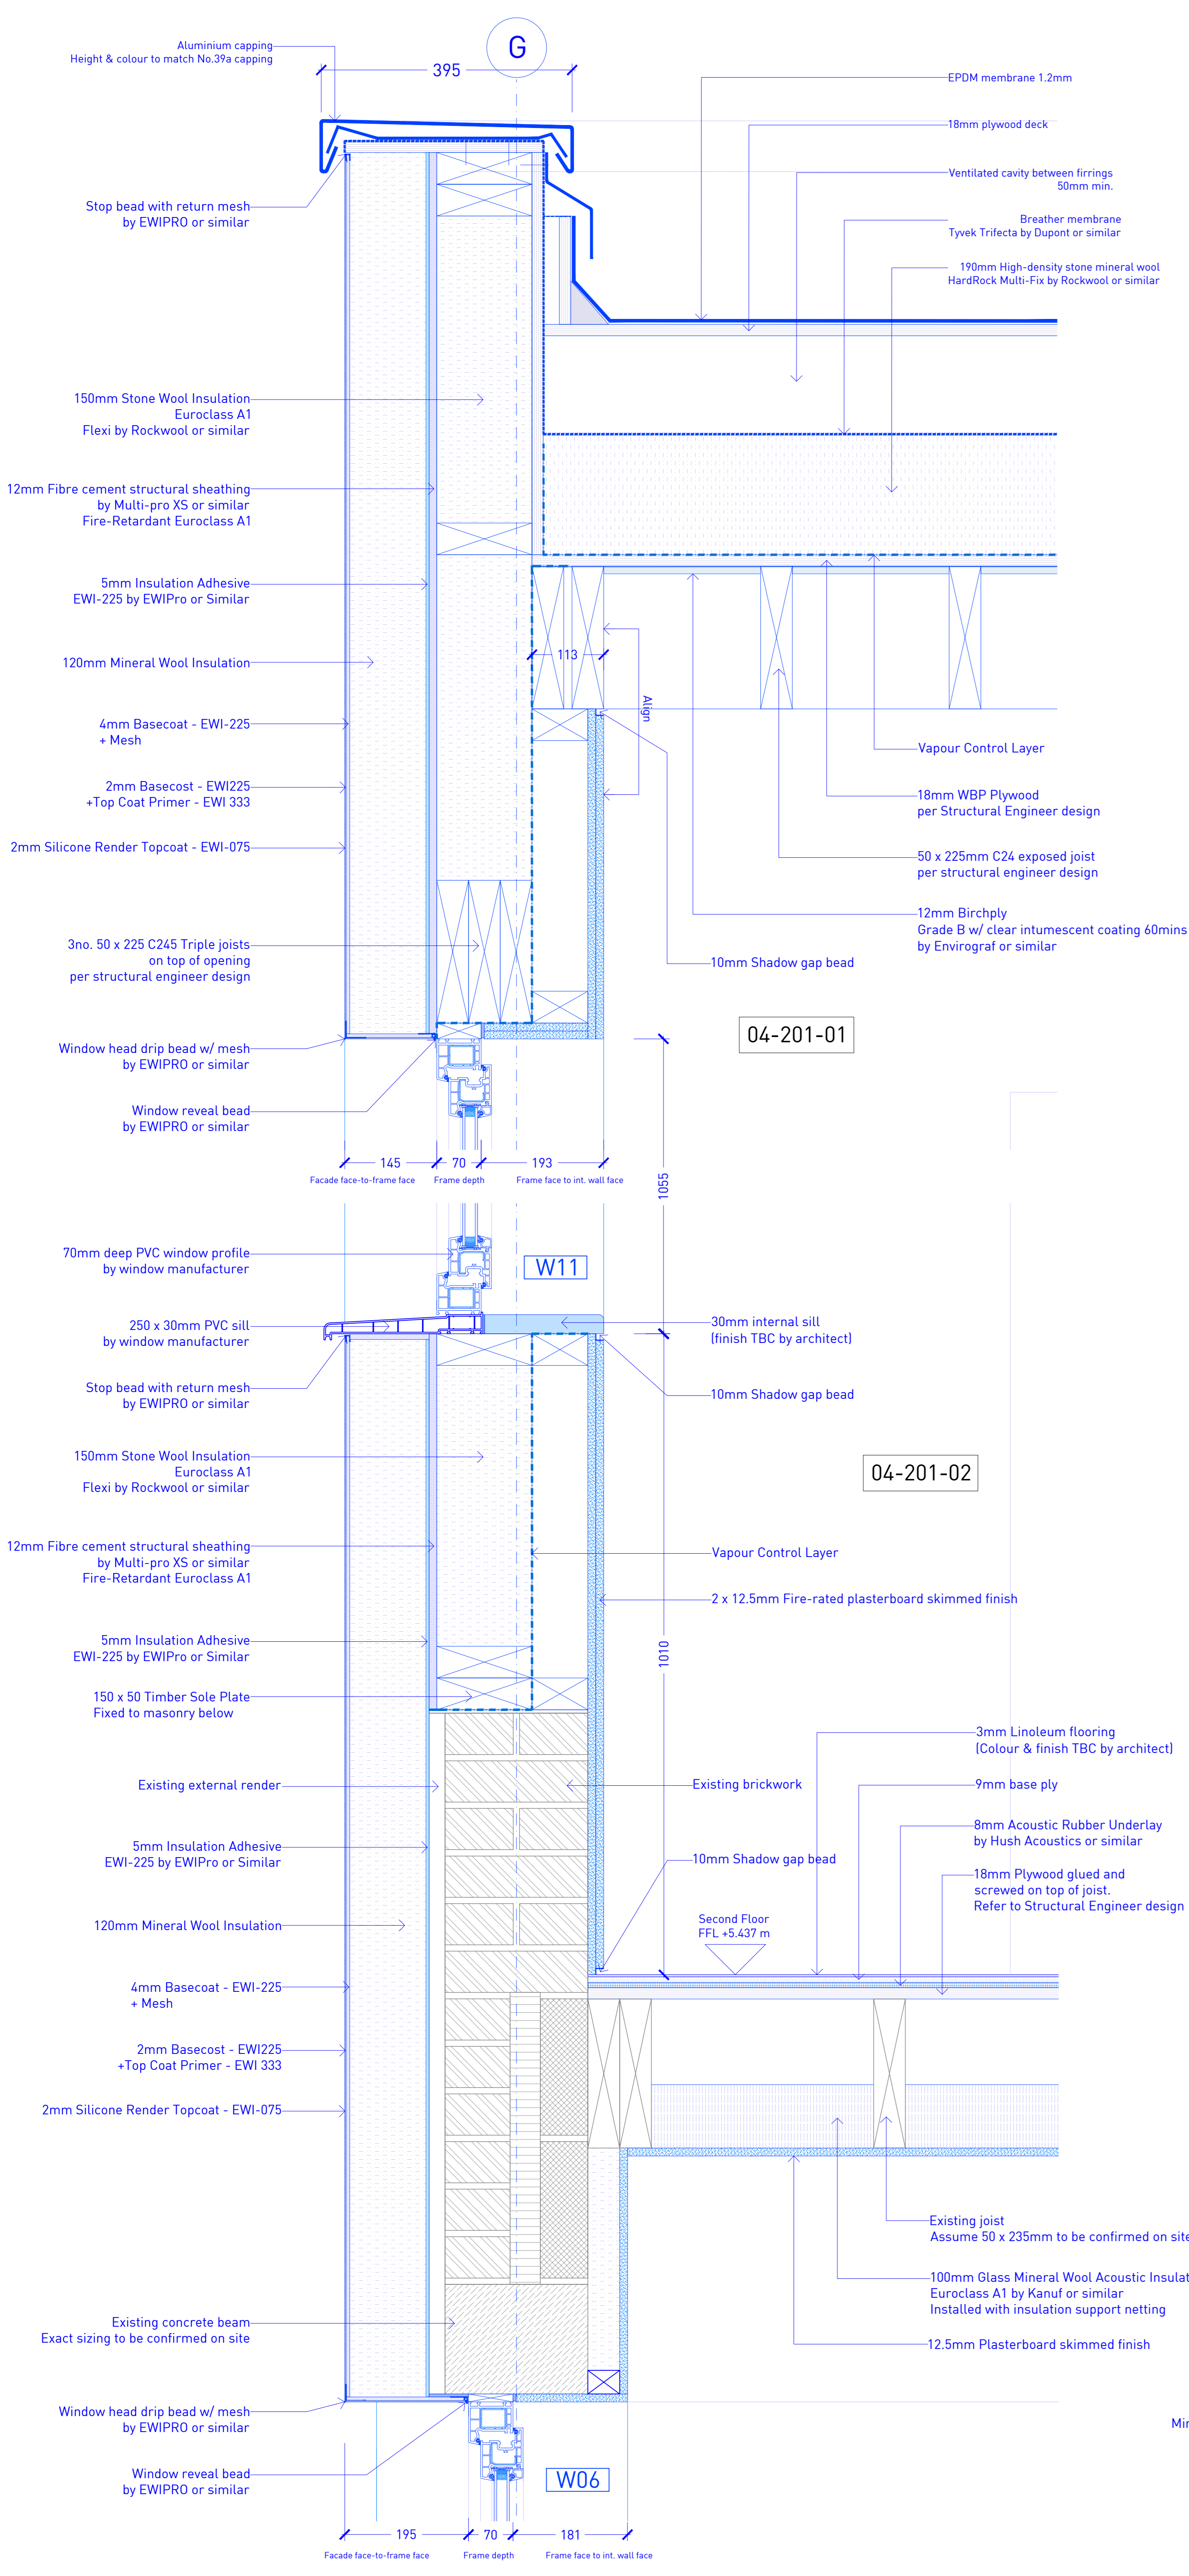

REV	DATE	DESCRIPTION	BY