


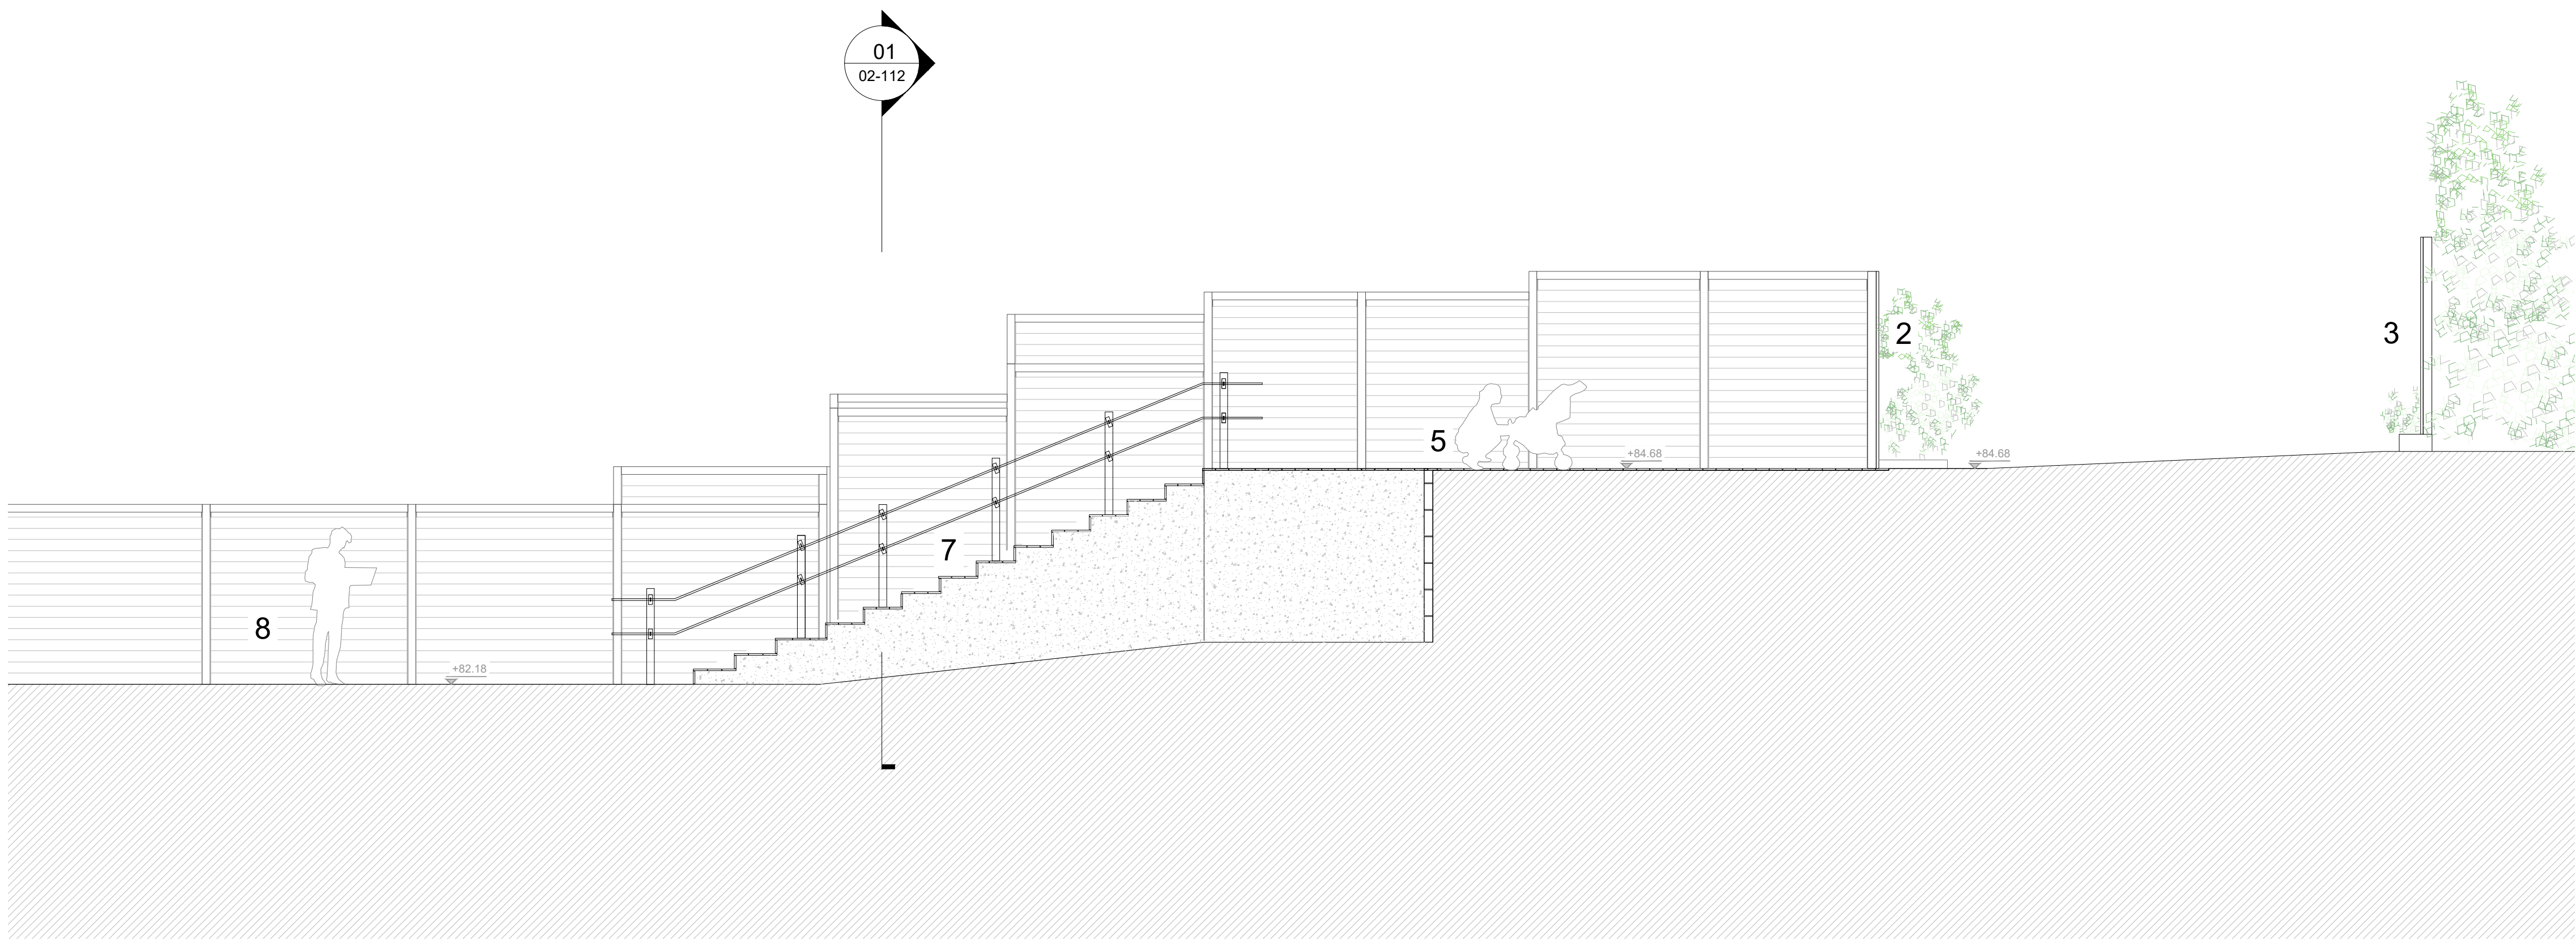

/	31/10/2025	PLANNING	MS
Rev	Date	Issue	By

General notes

This drawing must be read in conjunction with the specifications and all other relevant documentation.

All dimensions in millimetres. Figured dimensions only – do not scale.

All dimensions to be checked on site prior to commencement of works. Discrepancies to be reported to Urbana Architecture Ltd.

Urbana Architecture Ltd accept no liability for any variation or unauthorised use of this drawing without prior approval.

Urbana Architecture Ltd

+ 44 (0)79 9991 9477

info@urbanaarchitecture.com

www.urbanaarchitecture.com

0 1 2 5m

Project

The Water House

Title

PROPOSED NORTH FACING SECTION

Date

31/10/2025

Scale

1:50@A1 1:100@A3

Issue status

PLANNING

Drawing number

24010-P-02-110

Rev

/

1. 51 Fitzroy Park
2. The Water House rear entrance
3. The Hexagon entrance
4. 53 Fitzroy Park
5. Proposed extended upper level
6. Proposed new bin and bike cover
7. Proposed new stair and bike rail
8. Access to The Water House