

© TUSK
ALL RIGHTS RESERVED. THE ABOVE DRAWINGS, DESIGNS, AND
IDEAS EMBODIED THEREIN ARE THE PROPERTY OF TUSK AND SHALL NOT
BE COPIED, REPRODUCED, DISCLOSED TO OTHERS, OR USED IN
CONNECTION WITH ANY WORK OTHER THAN THE SPECIFIED PROJECT FOR
WHICH THEY HAVE BEEN PREPARED, IN WHOLE OR IN PART, WITHOUT THE
PRIOR WRITTEN AUTHORIZATION OF TUSK.

DRAWING ISSUANCE

#	DATE	DESCRIPTION	CHK
	20/08/25	PLANNING COMM	ES/TJ

CONSULTANTS

STRUCTURAL ENGINEER:


HALSTEADS
CONSTRUCTION CONSULTANTS
1 ANTHENAUM ROAD, WHETSTONE
LONDON N20 9AA

DESIGN ARCHITECT

TUSK
INFO@TUSK.ARCHI

94 CAMDEN MEWS
LONDON NW1 9AG, UK

KEY PLAN

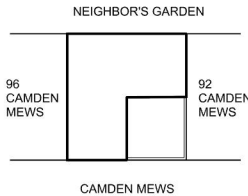

DOB NOW NO.

PROJECT NO.


DRAWN BY
SM

SCALE (22x34)
1:100
A3 paper


EXISTING GROUND FLOOR PLAN,
PROPOSED GROUND
FLOOR PLAN

PAGE NO. 2

DESIGN SET: NOT FOR CONSTRUCTION

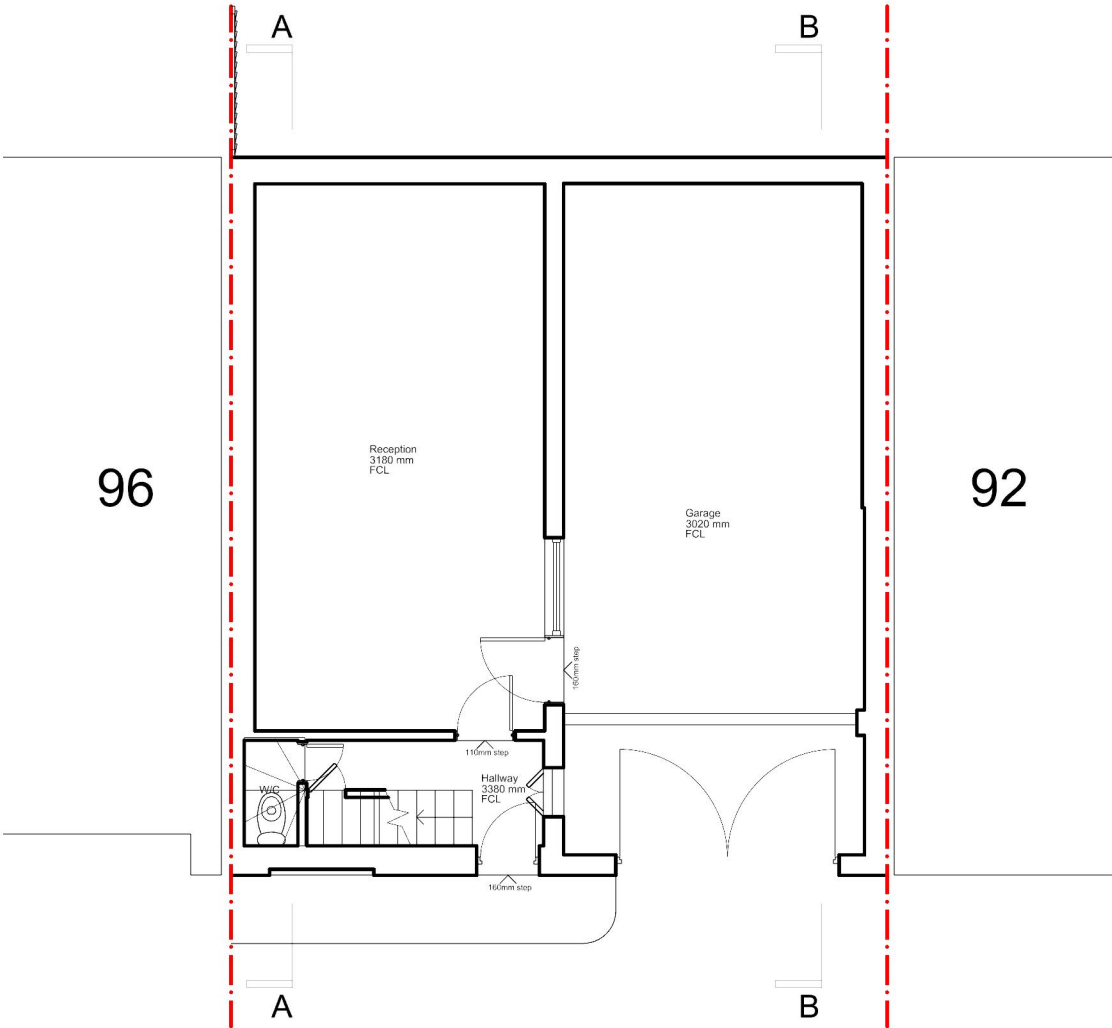

EXISTING GROUND FLOOR PLAN
1:100 on A3

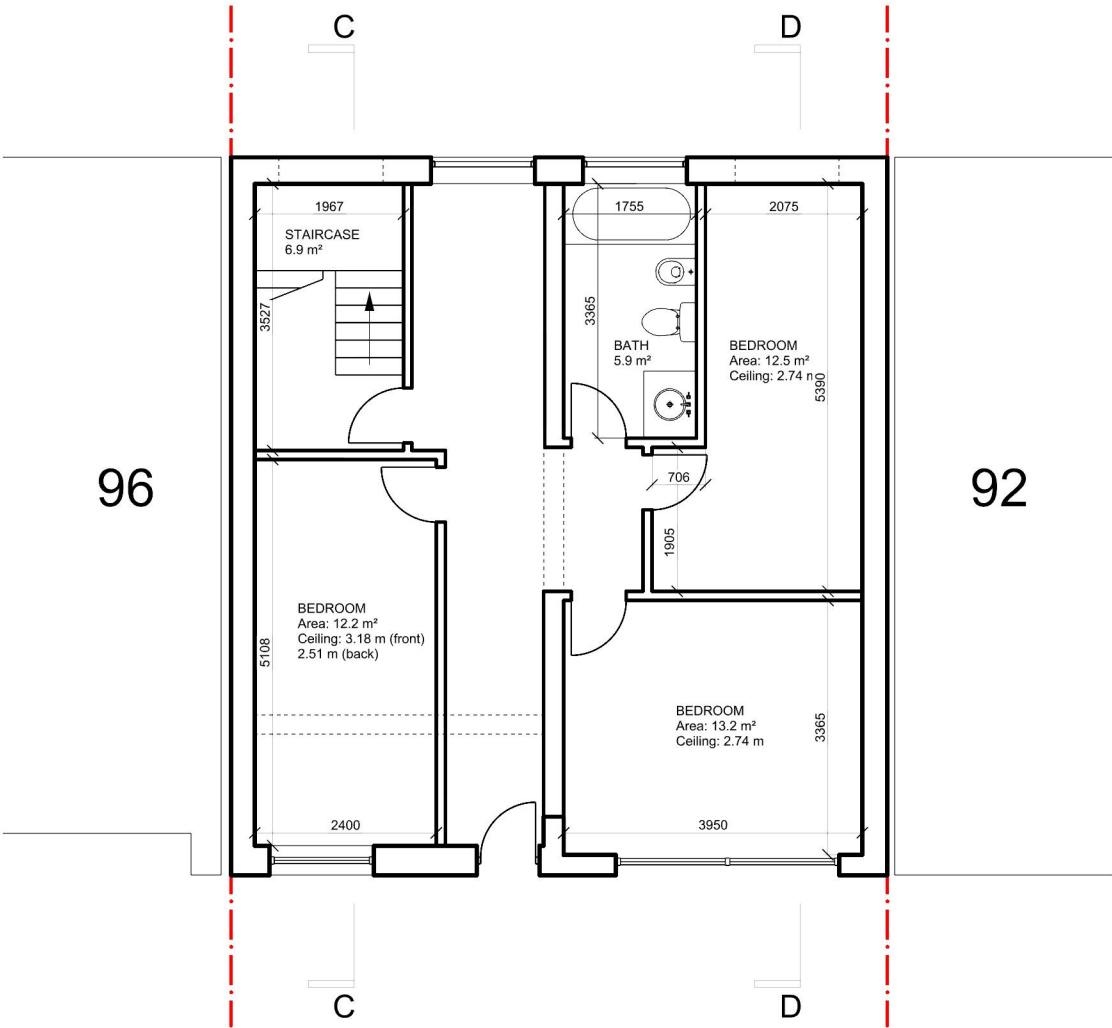

PROPOSED GROUND FLOOR PLAN
1:100 on A3



© TUSK
ALL RIGHTS RESERVED. THE ABOVE DRAWINGS, DESIGNS, AND
IDEAS EMBODIED THEREIN ARE THE PROPERTY OF TUSK AND SHALL NOT
BE COPIED, REPRODUCED, DISCLOSED TO OTHERS, OR USED IN
CONNECTION WITH ANY WORK OTHER THAN THE SPECIFIED PROJECT FOR
WHICH THEY HAVE BEEN PREPARED, IN WHOLE OR IN PART, WITHOUT THE
PRIOR WRITTEN AUTHORIZATION OF TUSK.

DRAWING ISSUANCE

#	DATE	DESCRIPTION	CHK
	20/08/25	PLANNING COMM	ES/TJ

CONSULTANTS

STRUCTURAL ENGINEER:


HALSTEADS
CONSTRUCTION CONSULTANTS
1 ANTHENAUM ROAD, WHETSTONE
LONDON N20 9AA

DESIGN ARCHITECT

TUSK
INFO@TUSK.ARCHI

94 CAMDEN MEWS
LONDON NW1 9AG, UK

KEY PLAN

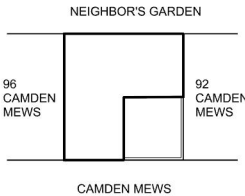

DOB NOW NO.

PROJECT NO.


DRAWN BY
SM

SCALE (22x34)
1:100
A3 paper


EXISTING FIRST FLOOR PLAN,
PROPOSED FIRST FLOOR PLAN

PAGE NO. 3


DESIGN SET: NOT FOR CONSTRUCTION

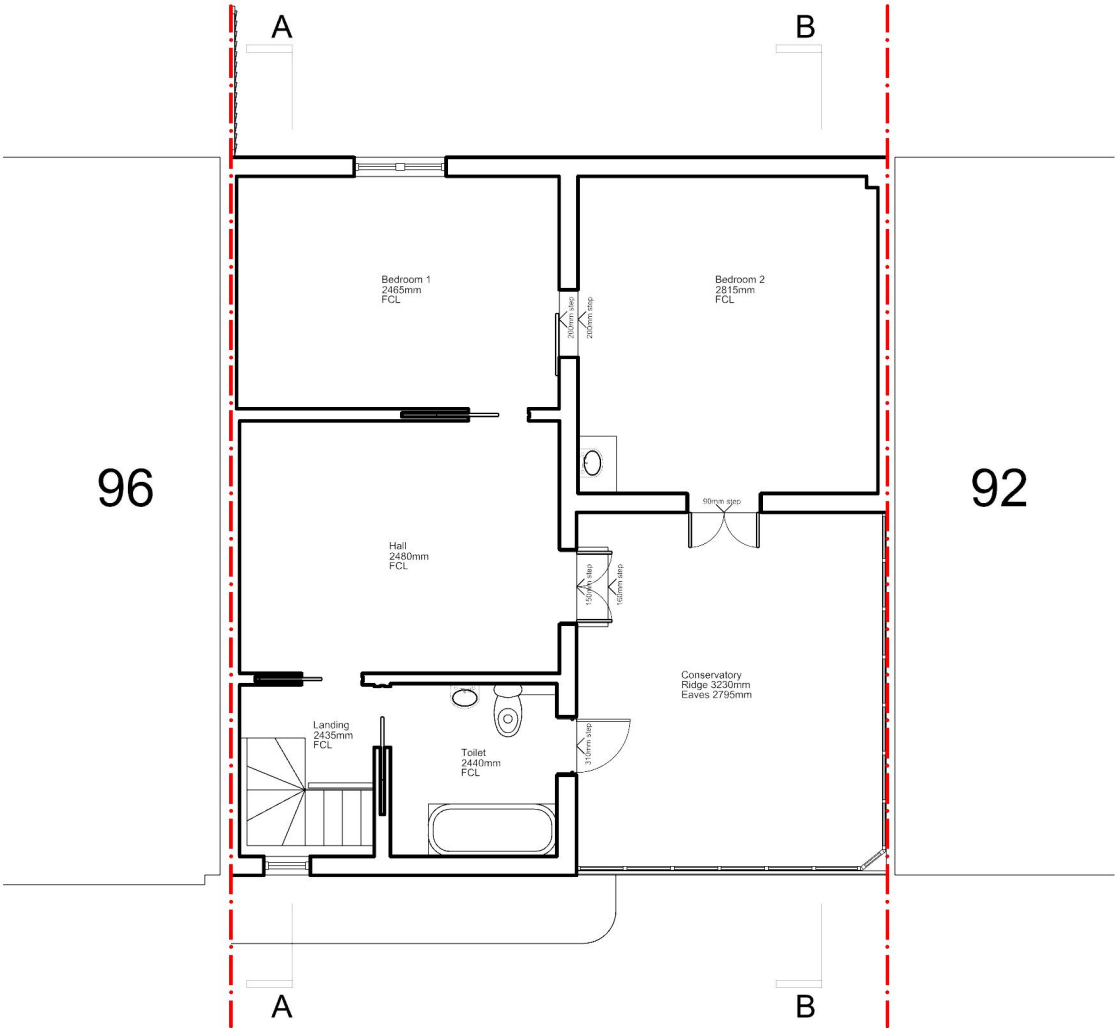

EXISTING FIRST FLOOR PLAN
1:100 on A3

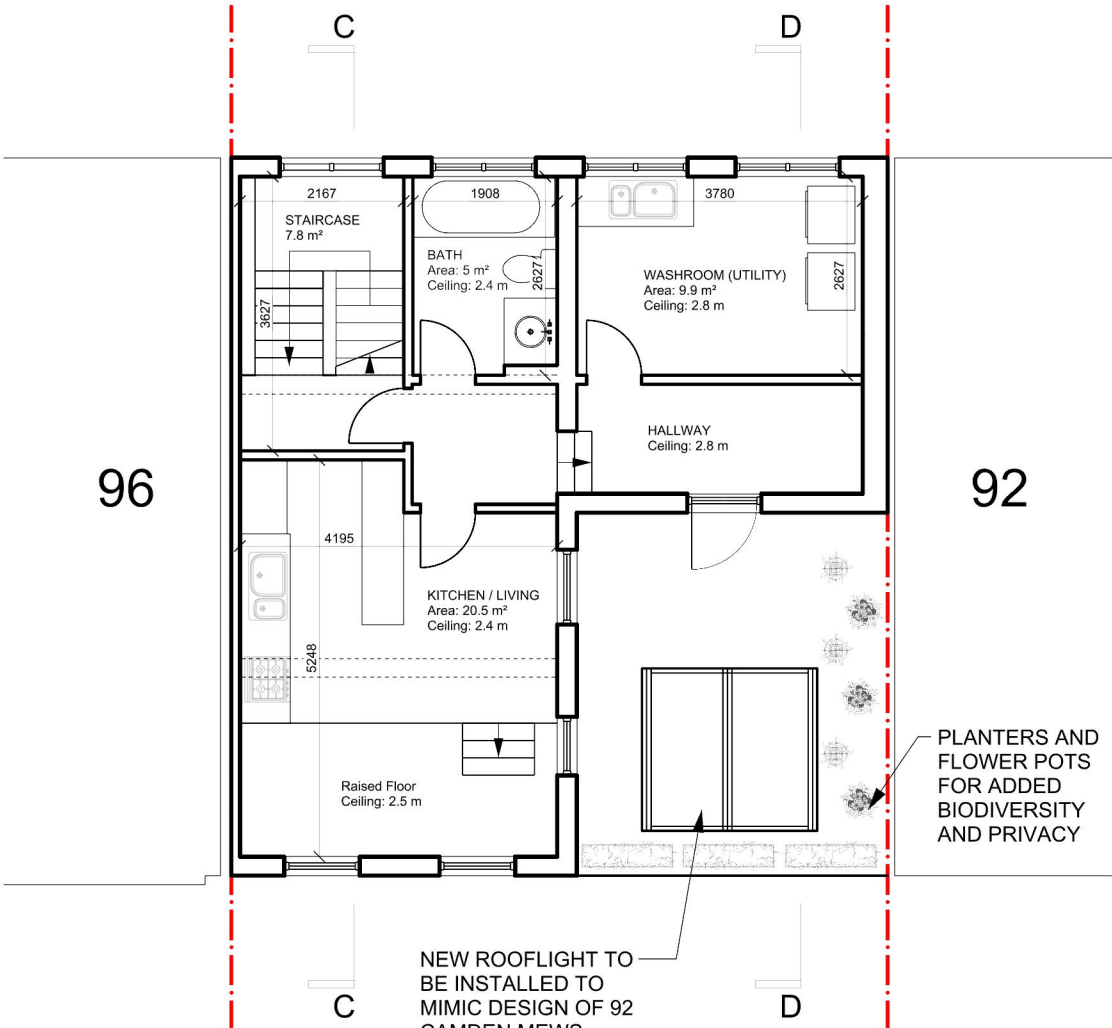

PROPOSED FIRST FLOOR PLAN
1:100 on A3

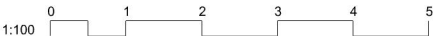

© TUSK
ALL RIGHTS RESERVED. THE ABOVE DRAWINGS, DESIGNS, AND
IDEAS EMBODIED THEREIN ARE THE PROPERTY OF TUSK AND SHALL NOT
BE COPIED, REPRODUCED, DISCLOSED TO OTHERS, OR USED IN
CONNECTION WITH ANY WORK OTHER THAN THE SPECIFIED PROJECT FOR
WHICH THEY HAVE BEEN PREPARED, IN WHOLE OR IN PART, WITHOUT THE
PRIOR WRITTEN AUTHORIZATION OF TUSK.

DRAWING ISSUANCE

#	DATE	DESCRIPTION	CHK
	20/08/25	PLANNING COMM	ES/TJ

CONSULTANTS

STRUCTURAL ENGINEER:


HALSTEADS
CONSTRUCTION CONSULTANTS
1 ANTHENAUM ROAD, WHETSTONE
LONDON N20 9AA

DESIGN ARCHITECT

TUSK
INFO@TUSK.ARCHI

94 CAMDEN MEWS
LONDON NW1 9AG, UK

KEY PLAN

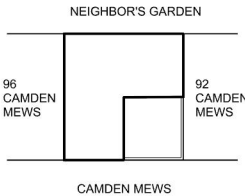

DOB NOW NO.

PROJECT NO.


DRAWN BY
SM

SCALE (22x34)
1:100
A3 paper

EXISTING ROOF PLAN,
PROPOSED SECOND FLOOR
PLAN


PAGE NO. 4

DESIGN SET: NOT FOR CONSTRUCTION

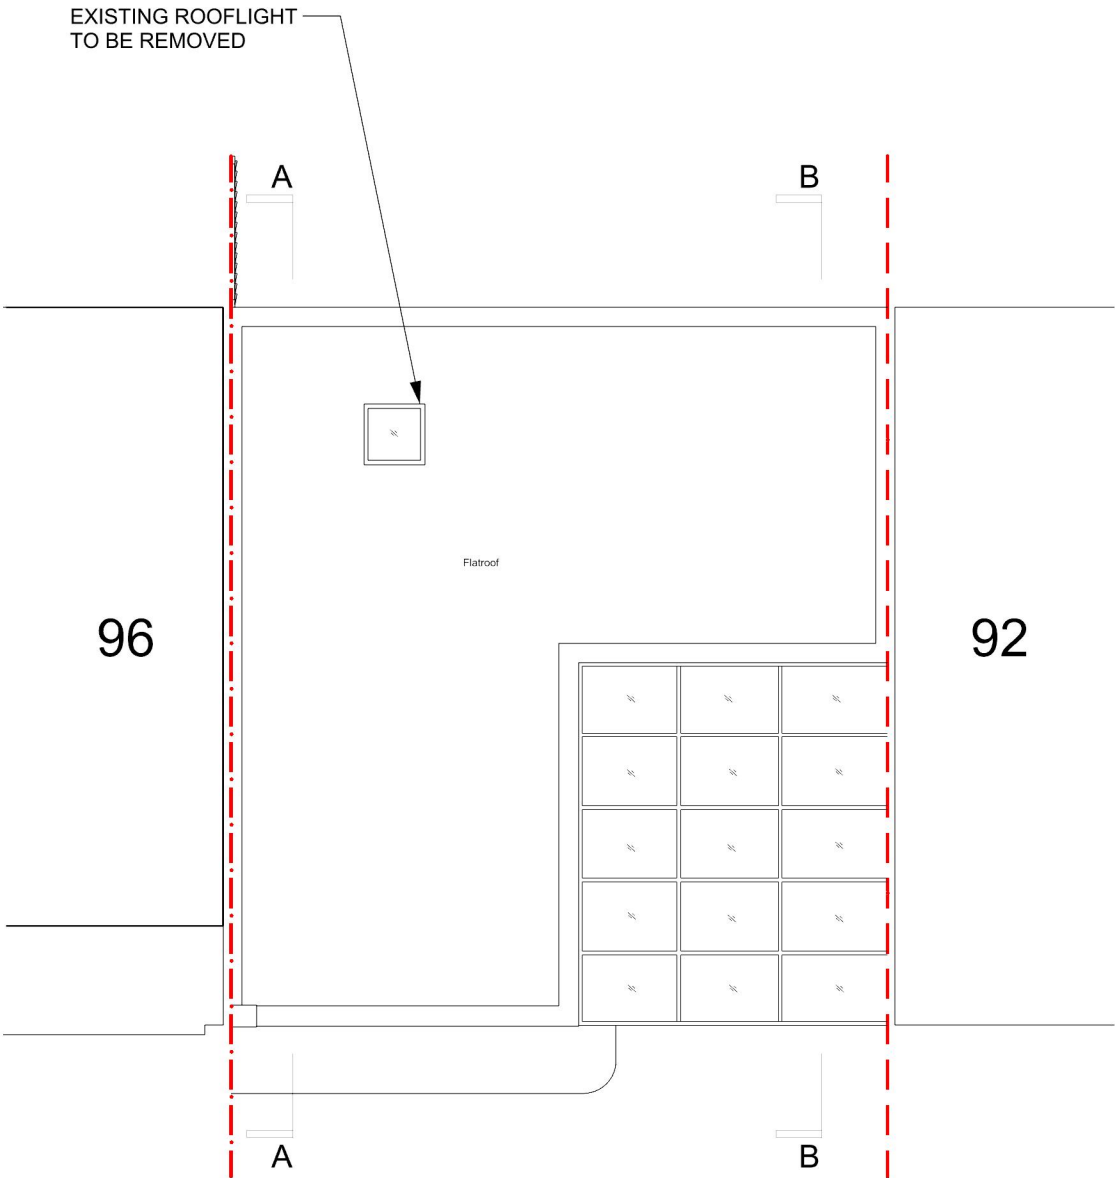


Existing Roof Plan


EXISTING ROOF PLAN
1:100 on A3

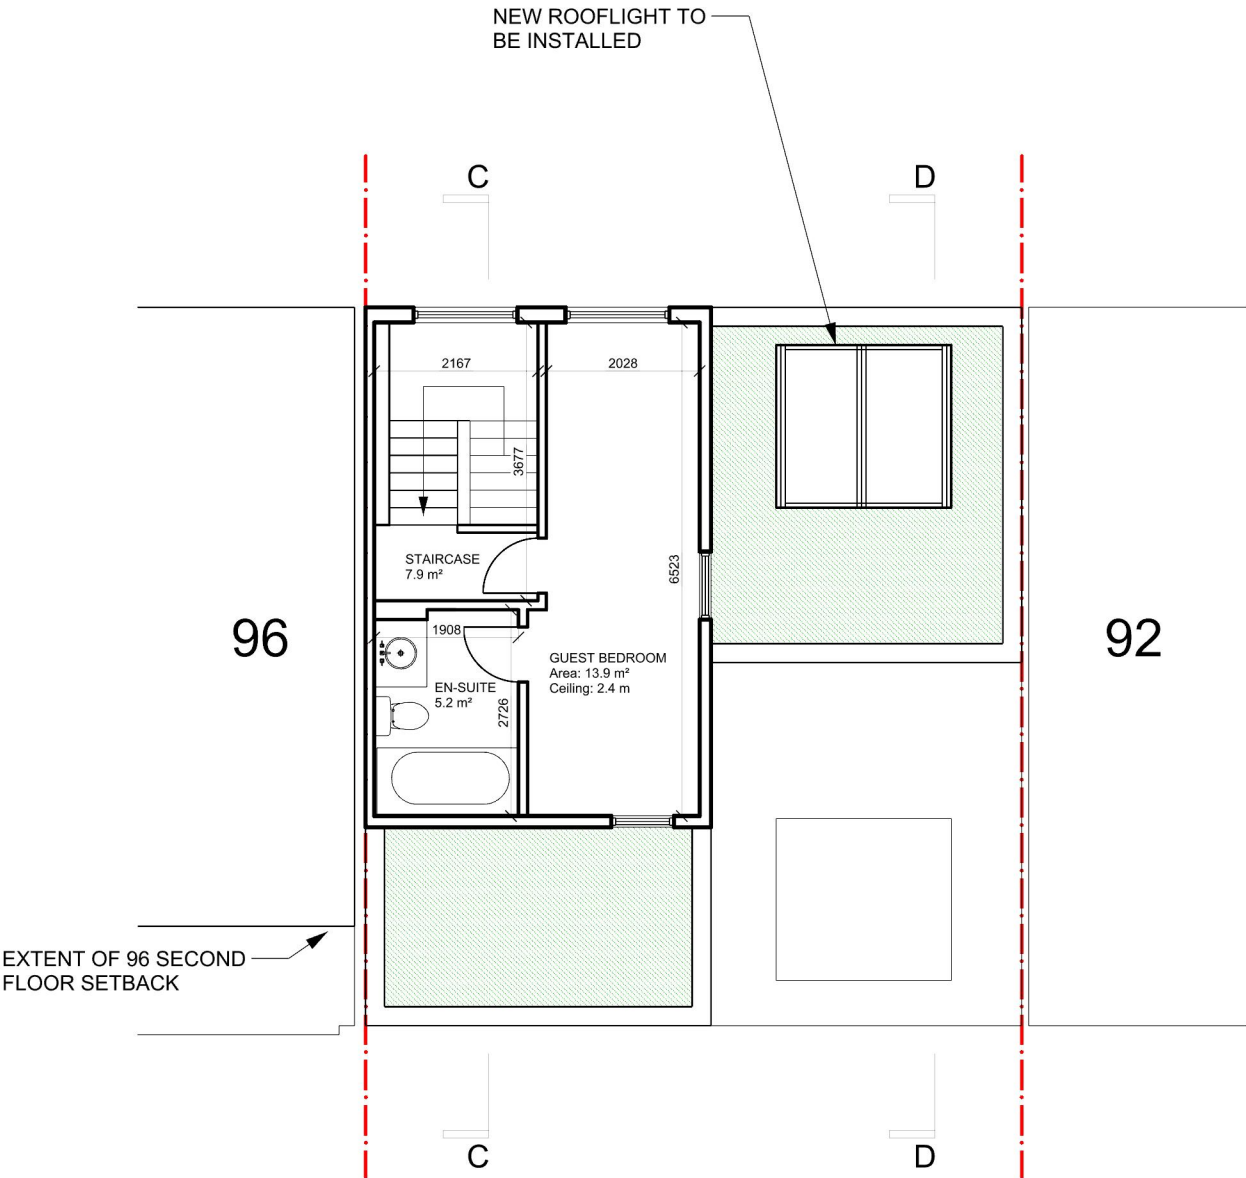

PROPOSED SECOND FLOOR PLAN
1:100 on A3


EXTENSIVE GREEN ROOF
120 mm THICK

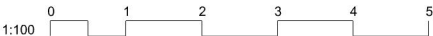

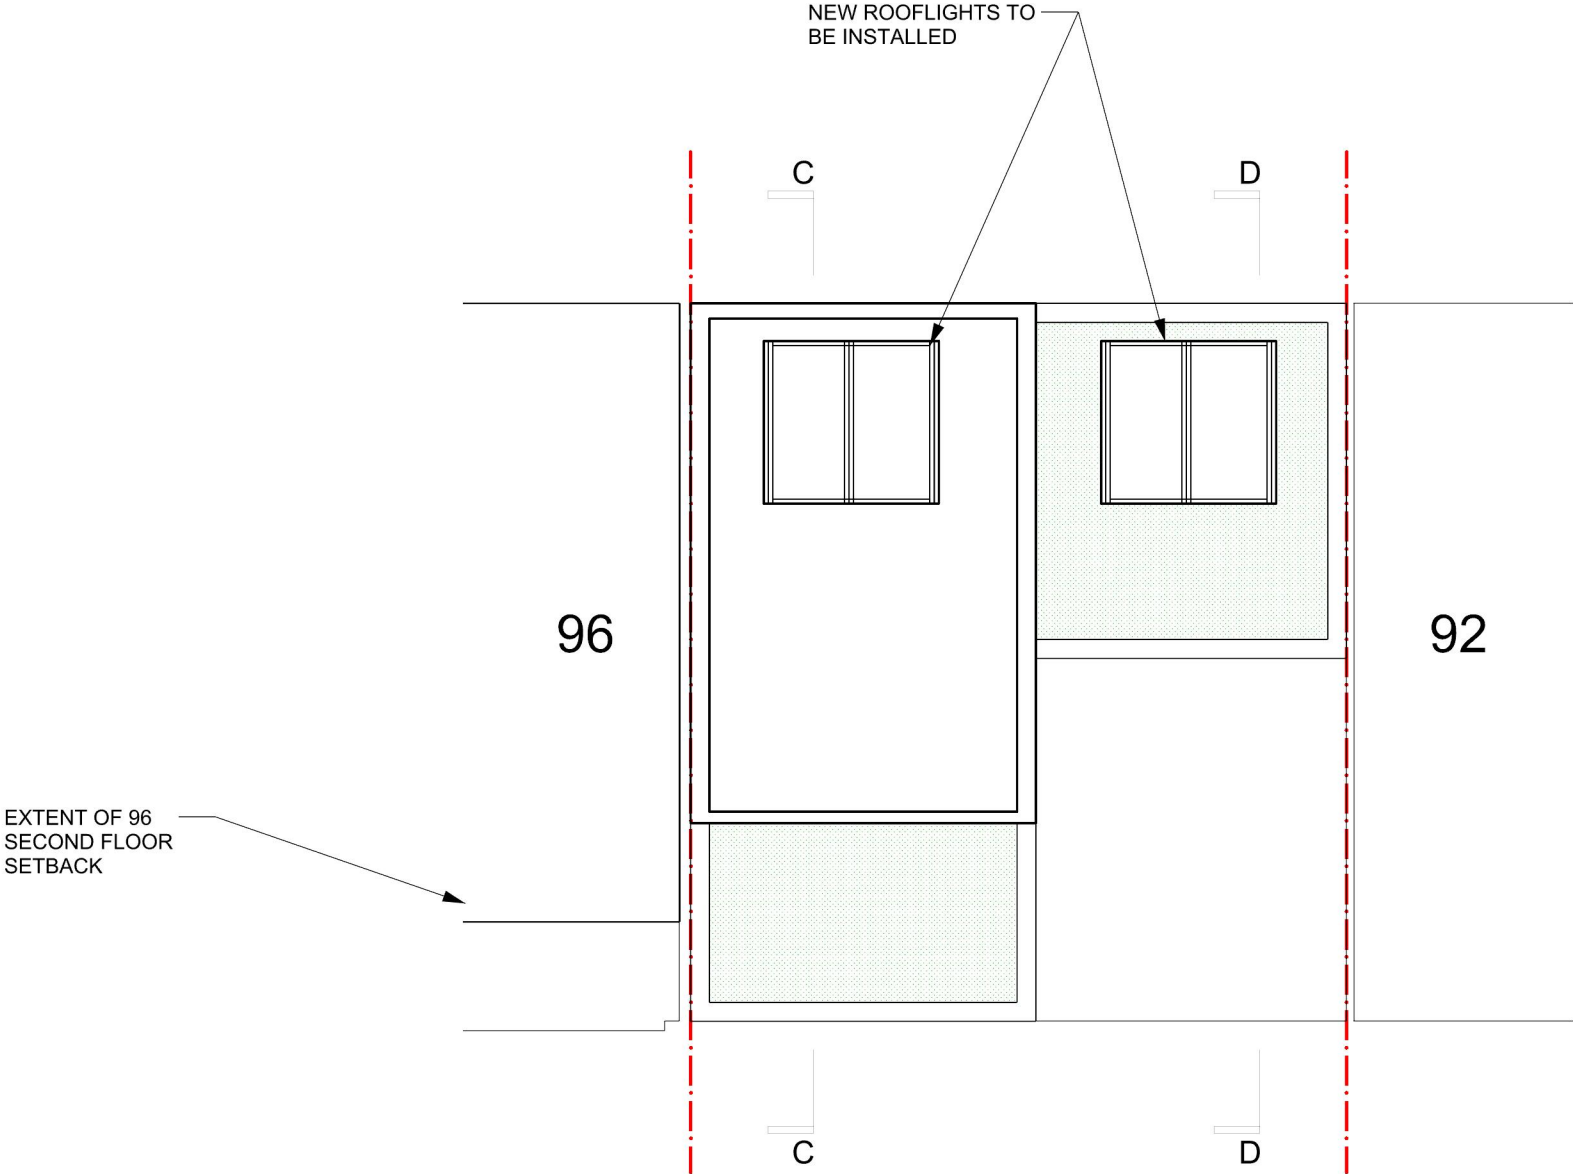

PROPOSED ROOF PLAN
1:100 on A3

EXTENSIVE GREEN ROOF
120 mm THICK

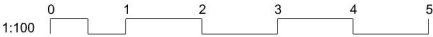

© TUSK
ALL RIGHTS RESERVED. THE ABOVE DRAWINGS, DESIGNS, AND
IDEAS EMBODIED THEREIN ARE THE PROPERTY OF TUSK AND SHALL NOT
BE COPIED, REPRODUCED, DISCLOSED TO OTHERS, OR USED IN
CONNECTION WITH ANY WORK OTHER THAN THE SPECIFIED PROJECT FOR
WHICH THEY HAVE BEEN PREPARED, IN WHOLE OR IN PART, WITHOUT THE
PRIOR WRITTEN AUTHORIZATION OF TUSK.

DRAWING ISSUANCE

#	DATE	DESCRIPTION	CHK
	20/08/25	PLANNING COMM	ES/TJ

CONSULTANTS

STRUCTURAL ENGINEER:


HALSTEADS
CONSTRUCTION CONSULTANTS
1 ANTHENAUM ROAD, WHETSTONE
LONDON N20 9AA

DESIGN ARCHITECT

TUSK
INFO@TUSK.ARCHI

94 CAMDEN MEWS
LONDON NW1 9AG, UK

KEY PLAN

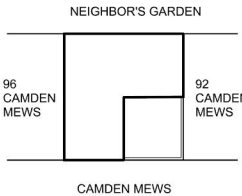

DOB NOW NO.

PROJECT NO.

DRAWN BY
SM

SCALE (22x34)
1:100
A3 paper

PROPOSED
ROOF PLAN

PAGE NO. 5

DESIGN SET: NOT FOR CONSTRUCTION