


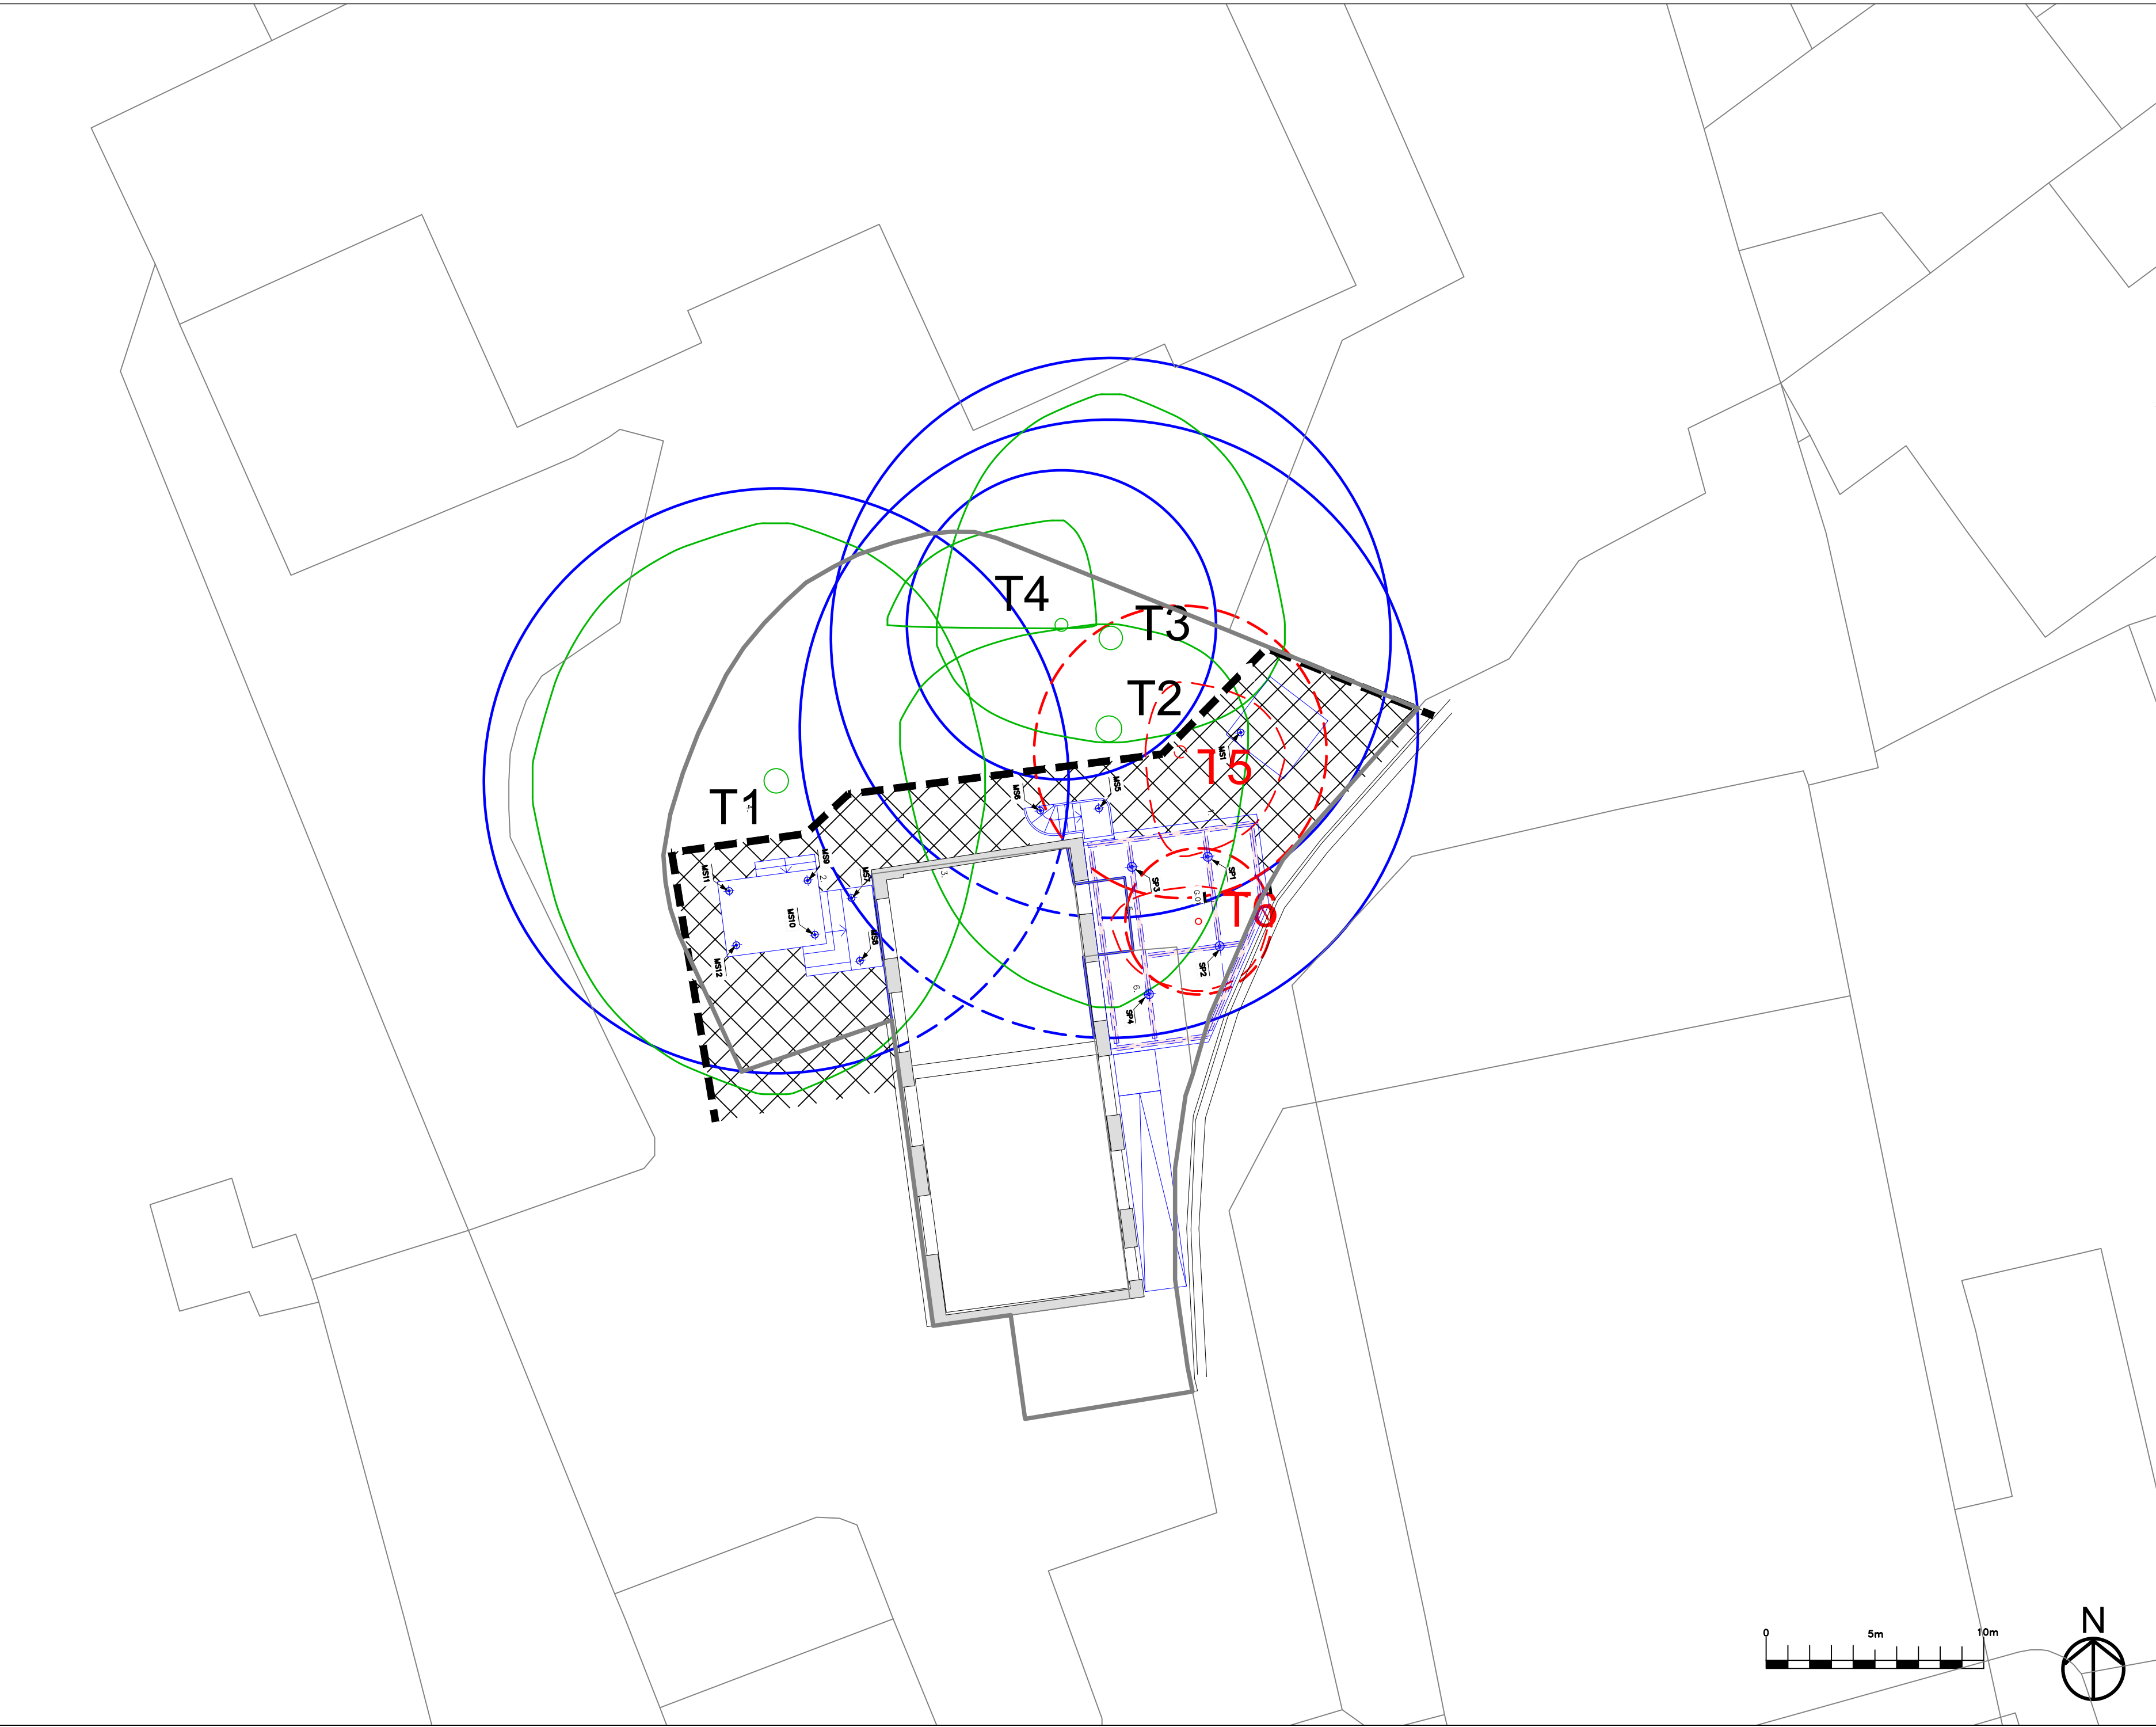

	Crown spread tree/group
	A Category tree Root Protection Area
	B Category tree Root Protection Area
	C Category tree Root Protection Area
	U Category tree Root Protection Area
	Tree to be removed
	Tree Protection barrier
	Ground Protection

Rev	Date	Description
A	20/11/2025	Amended layout

Client
-

Project
4 Connaught Mews

Drawing Title
Tree Protection Plan

Date:	02/09/2025	Drawn: JS
Scale:	1:125 on A2	Checked: GD
Dwg No:	OS 3086-25.3	Rev: A

Open Spaces
Landscape Architects
LANDSCAPE ARCHITECTURE - TREES - ECOLOGY

2 Monument Offices, Hall Farm, Maldon Road,
Woodham Mortimer, Essex CM9 6SN
Tel: 01277 356511 os@open-spaces.co.uk
www.open-spaces.co.uk

